


Parking Level 1 – Scale: 1/32" = 1'-0"

EXHIBIT 14

## North Gate at Falls Church

FALLS CHURCH, VIRGINIA

February 22, 2007


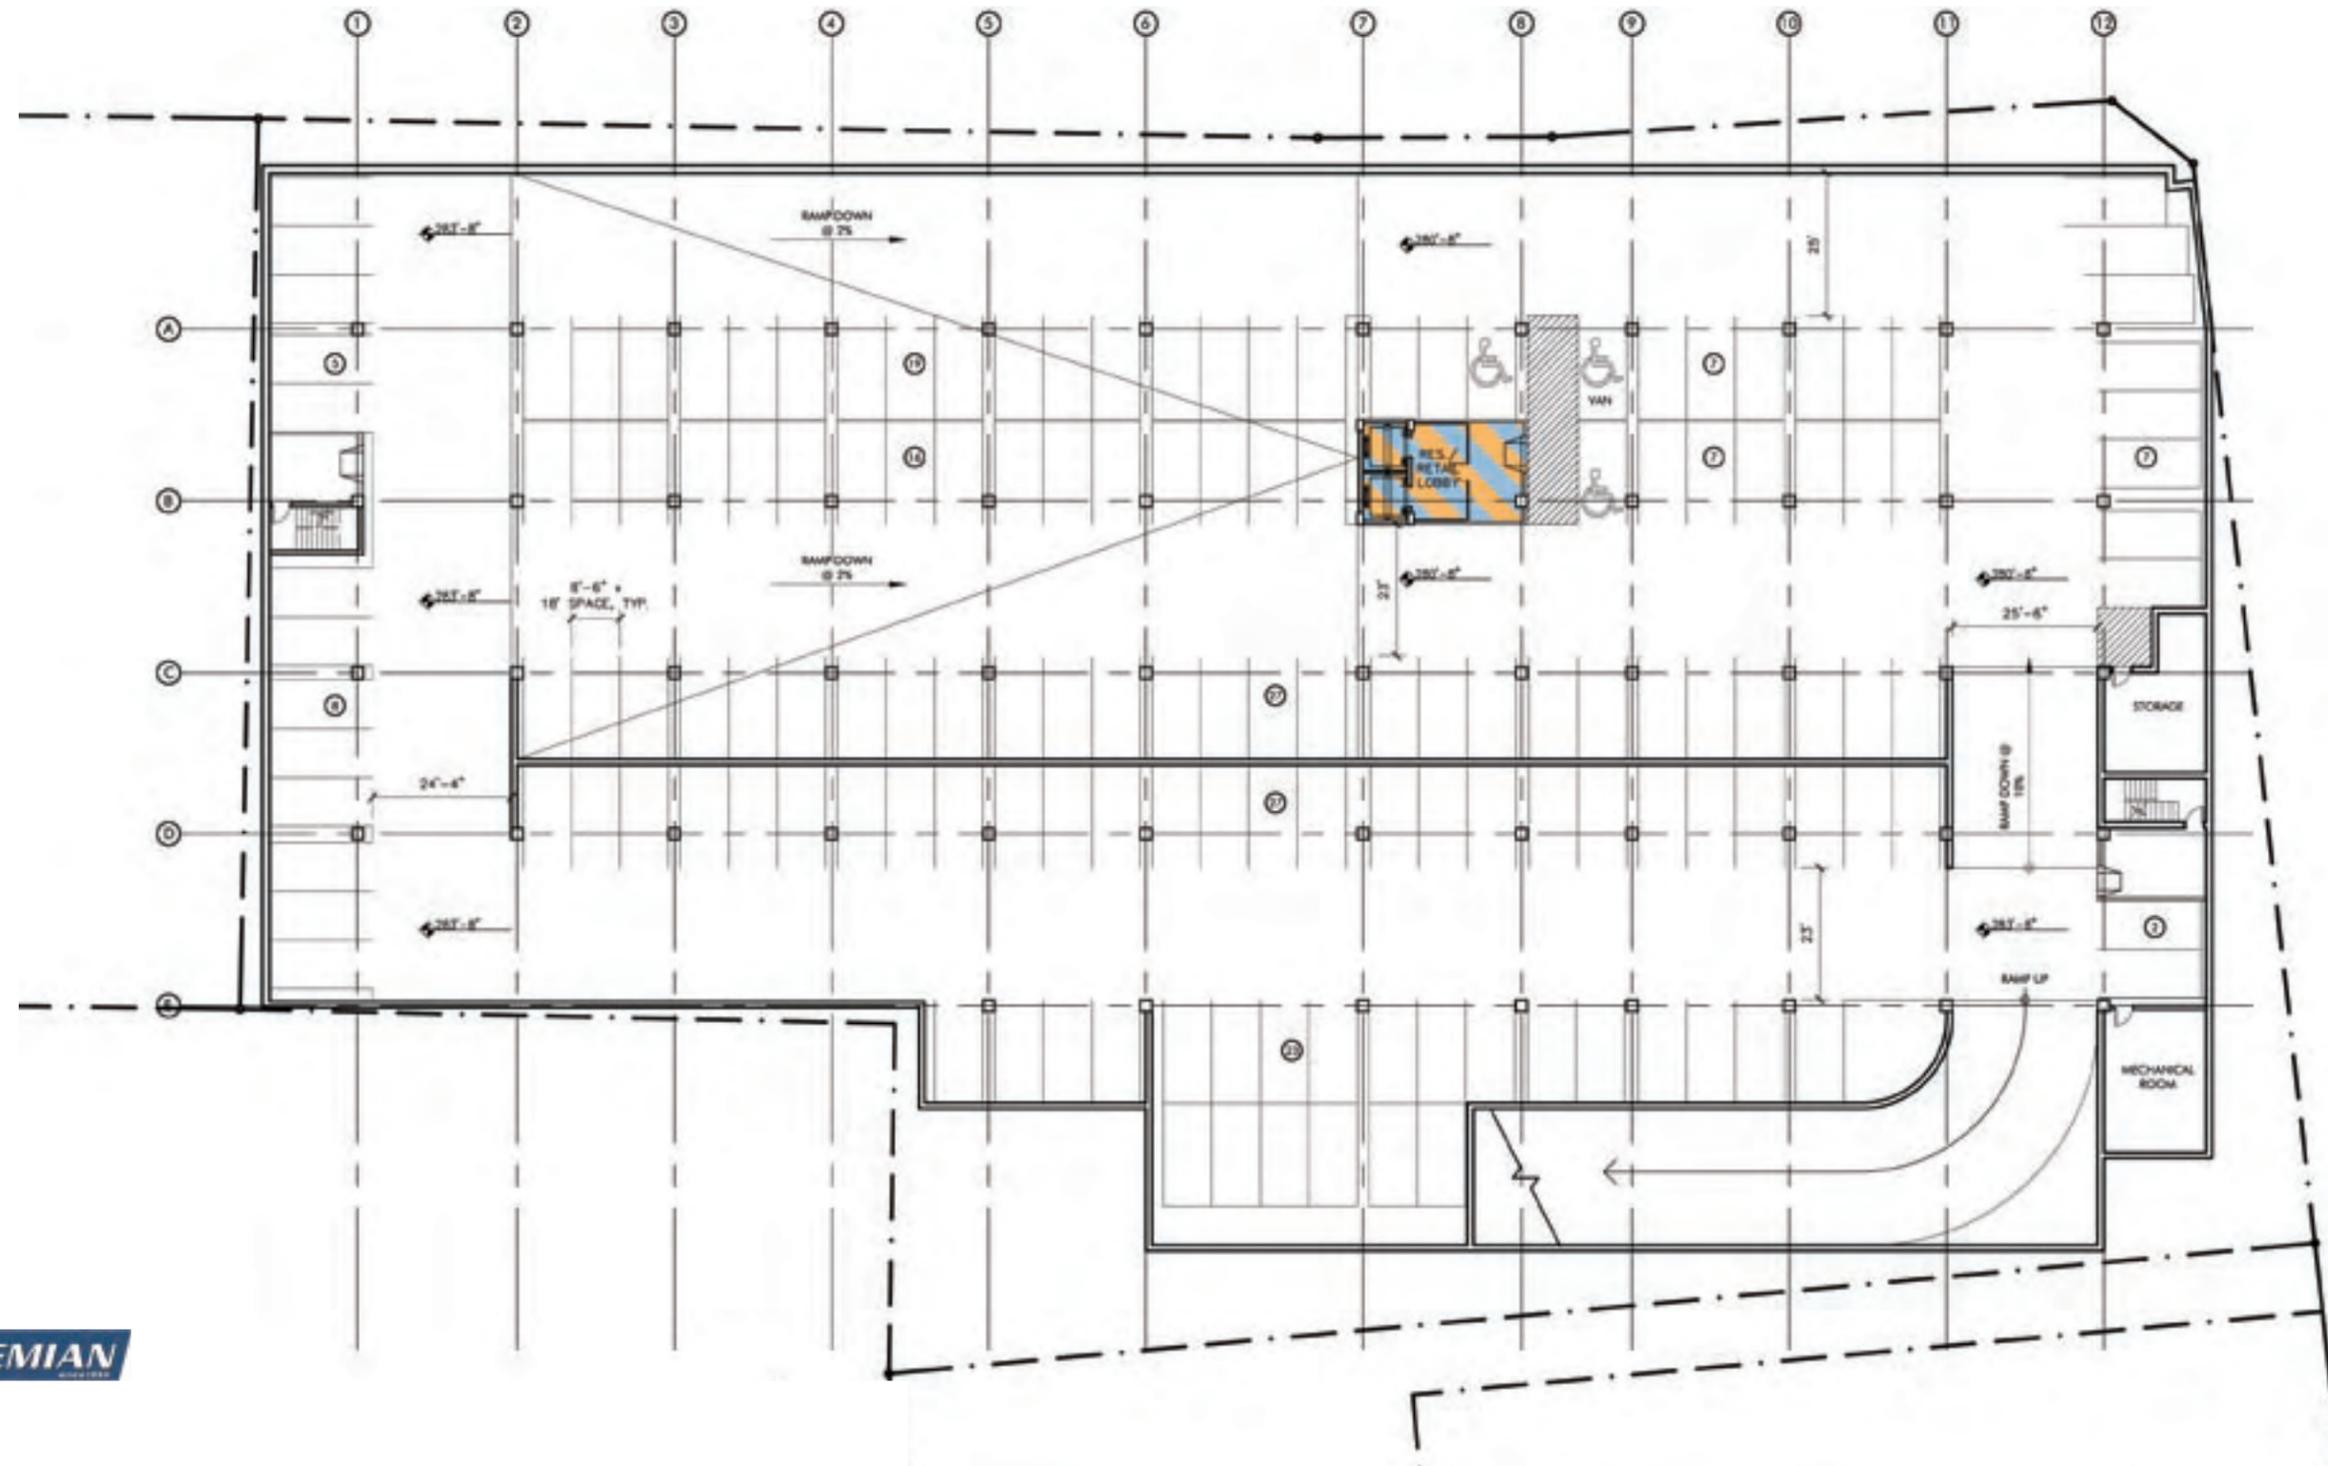


Parking Level 2 – Scale: 1/32" = 1'-0"

EXHIBIT 15

**North Gate at Falls Church**  
 FALLS CHURCH, VIRGINIA

February 22, 2007

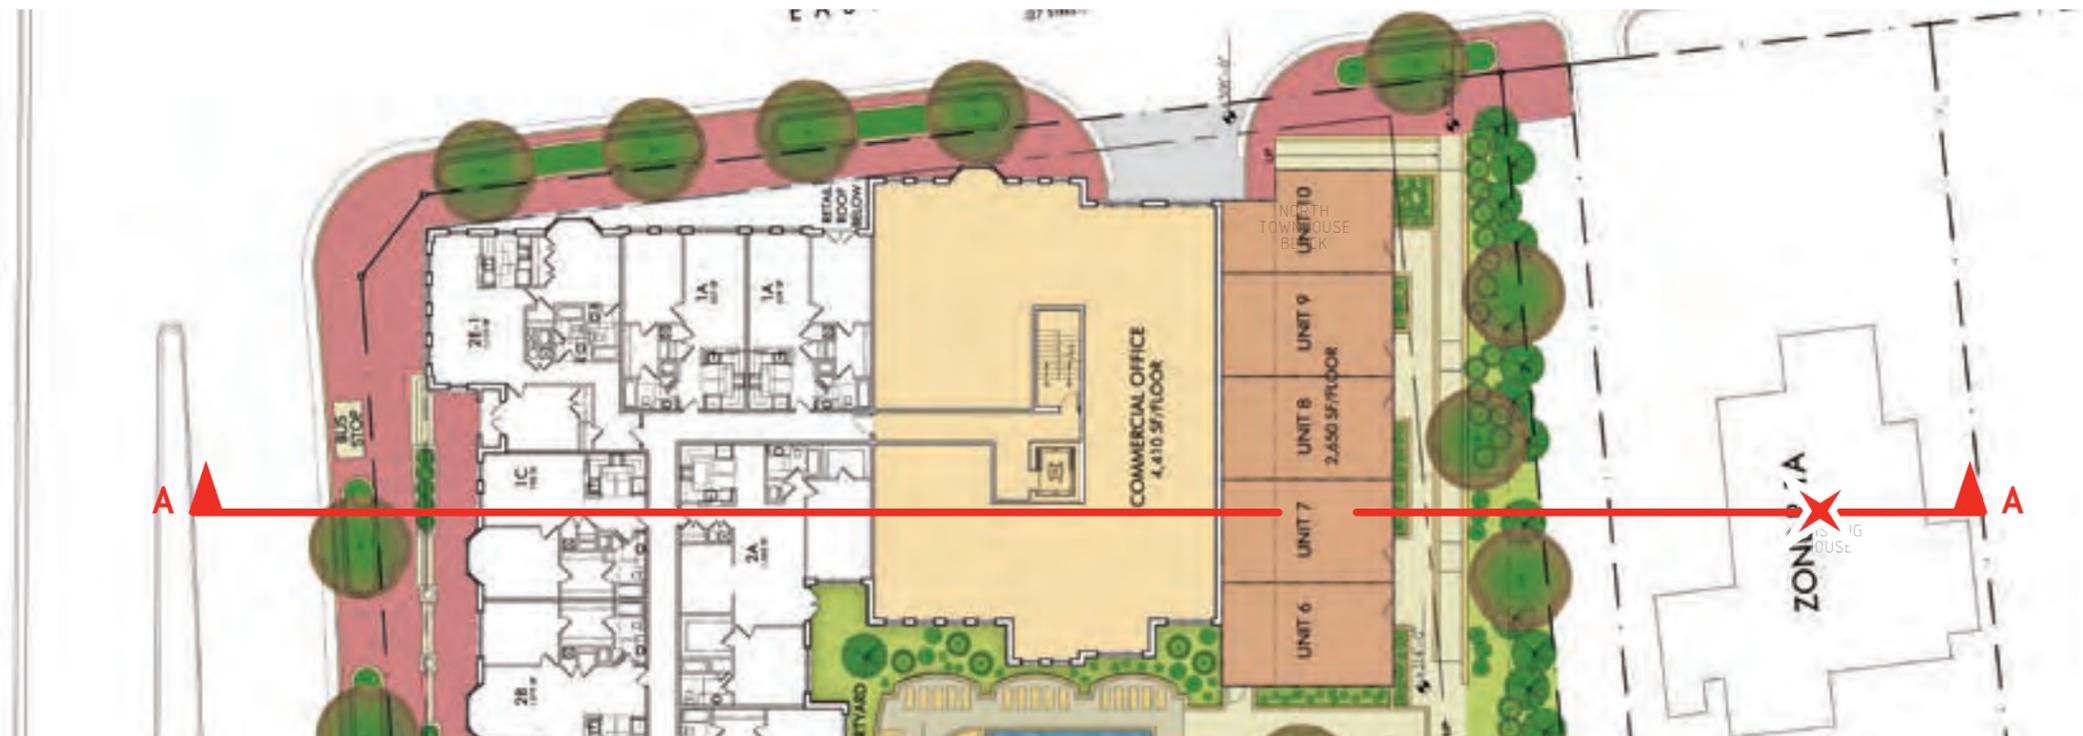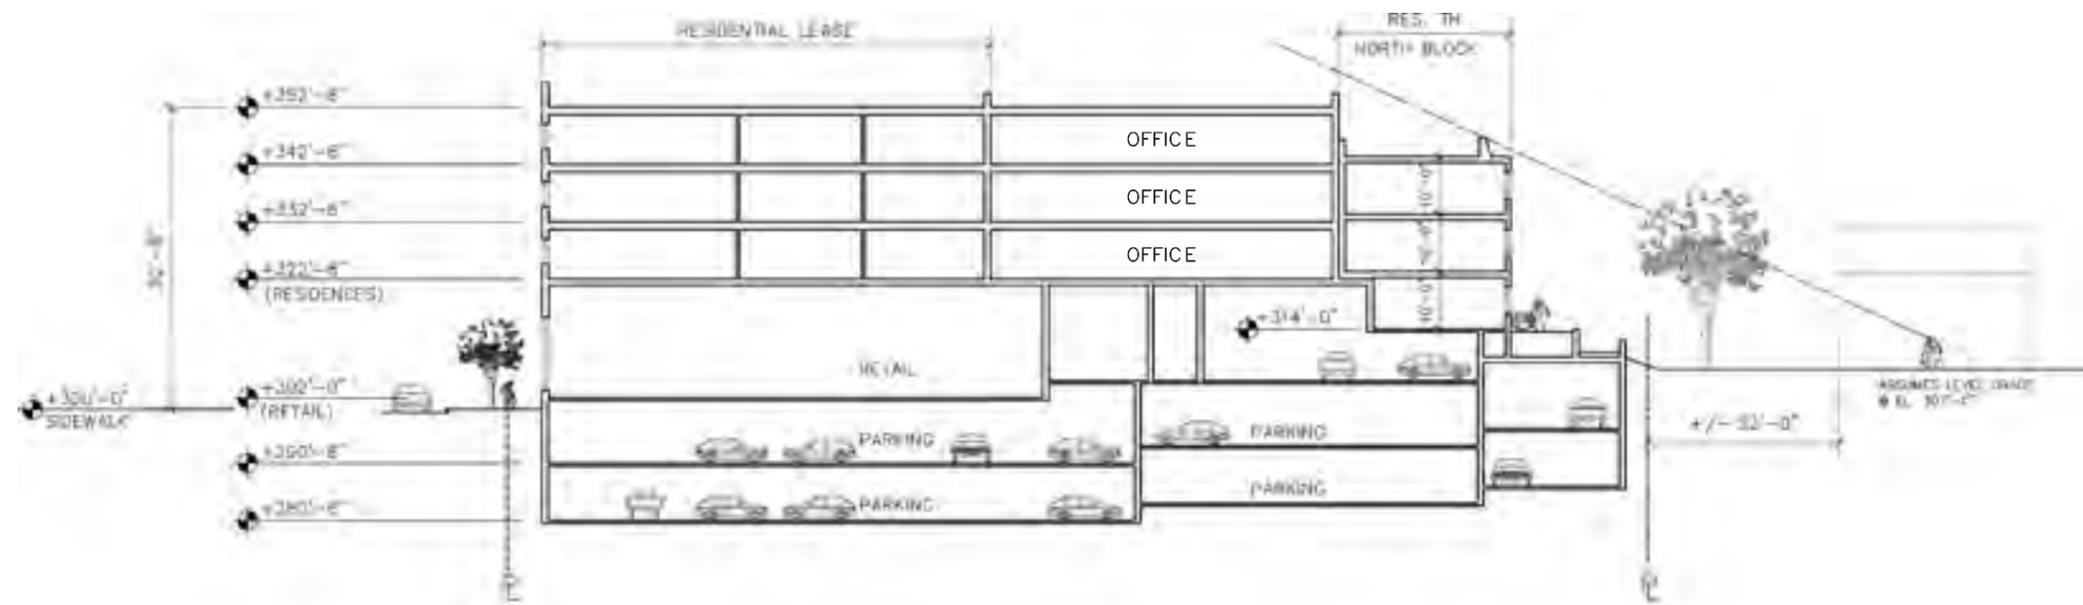

**HEKEMIAN**





Site Section: Exhibit A at Plaza Level – Scale: 1/32"=1'-0"

EXHIBIT 16

## North Gate at Falls Church

FALLS CHURCH, VIRGINIA

February 22, 2007

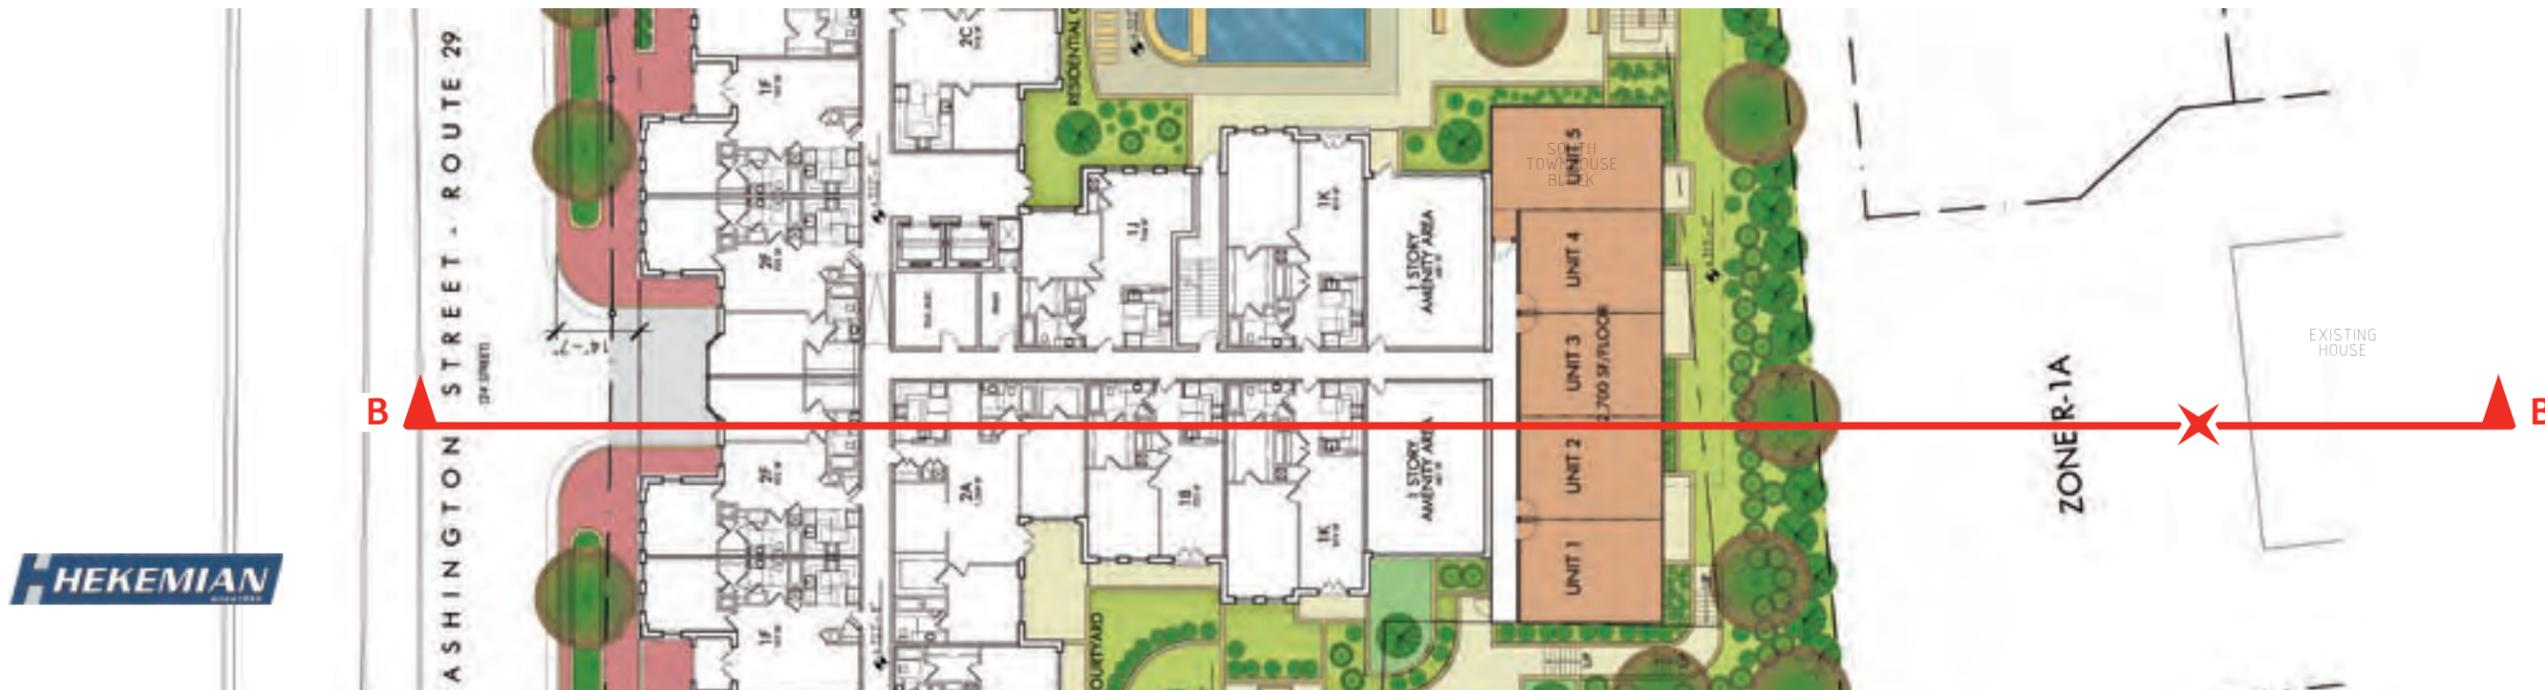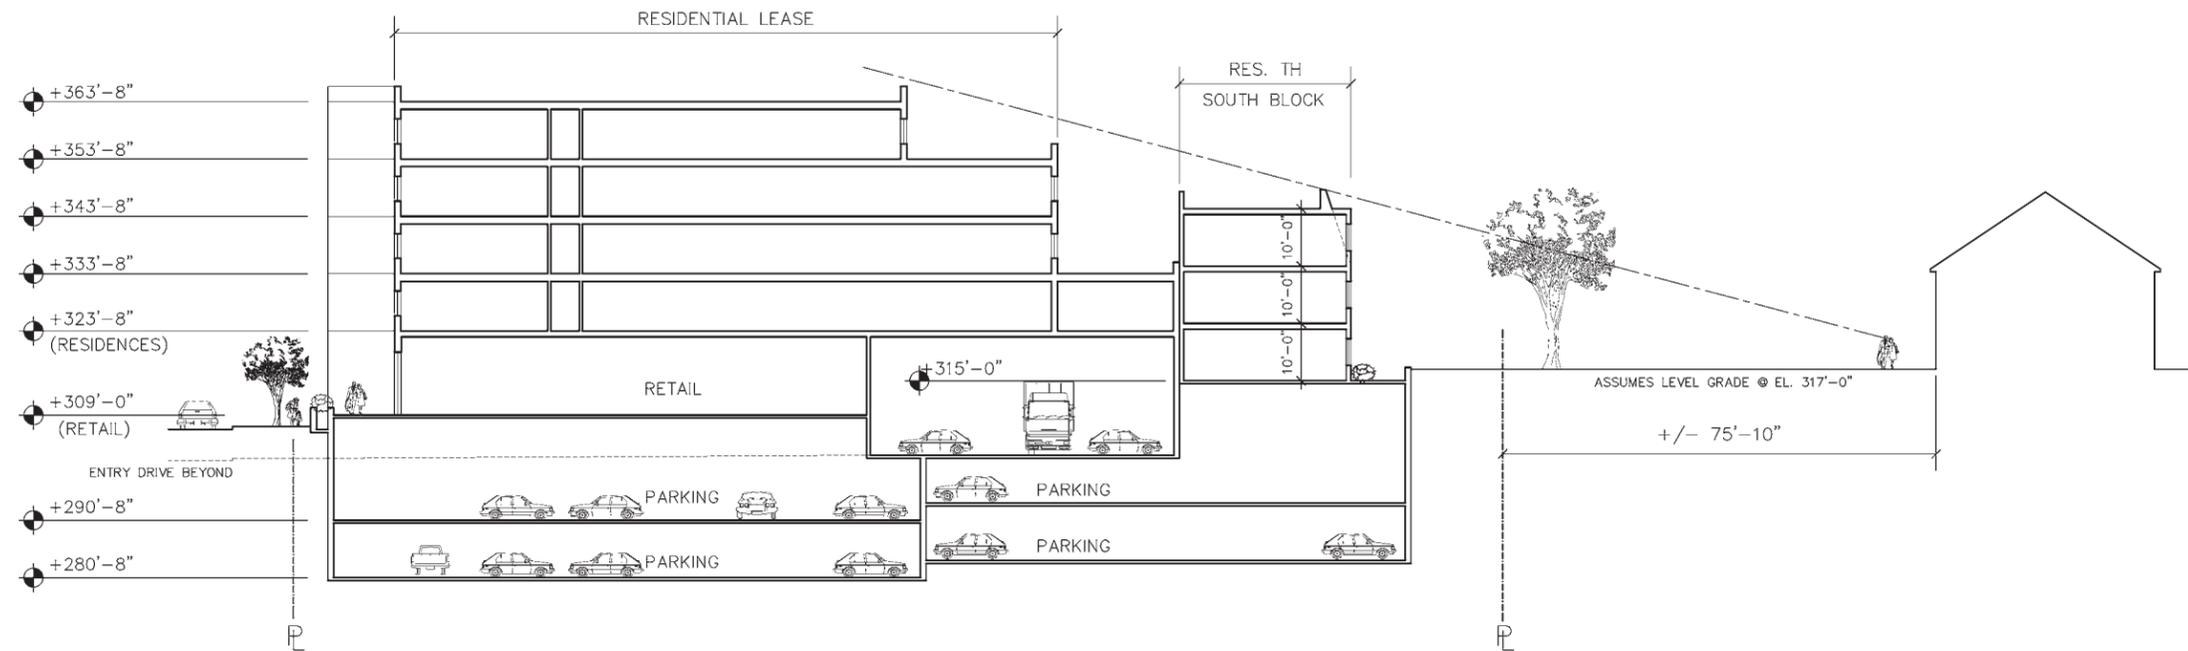


Site Section: Exhibit B at Plaza Level – Scale: 1/32" = 1'-0"

EXHIBIT 17

# North Gate at Falls Church

FALLS CHURCH, VIRGINIA

February 22, 2007

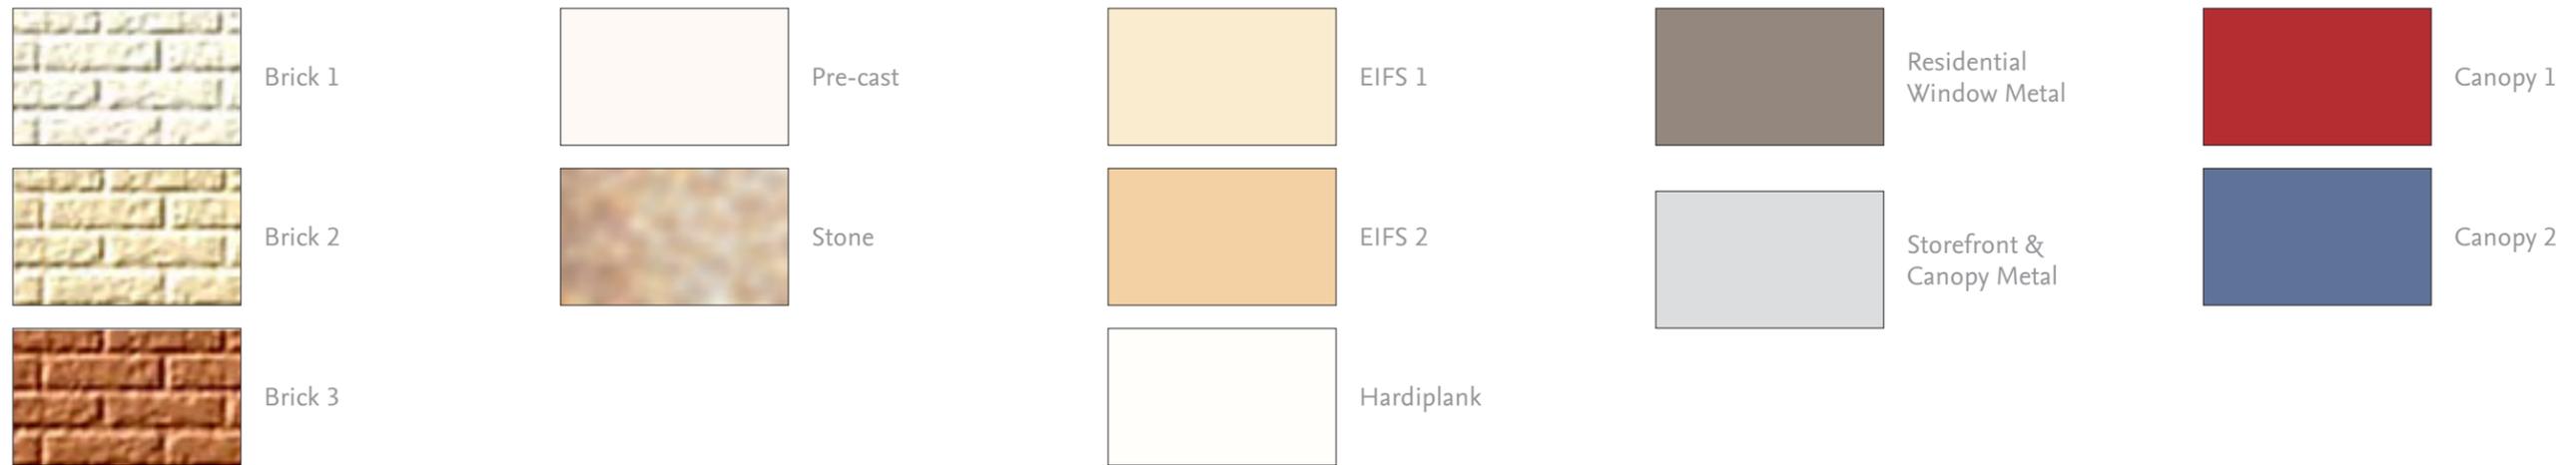


Building Materials

EXHIBIT 18

**North Gate at Falls Church**  
FALLS CHURCH, VIRGINIA

February 22, 2007

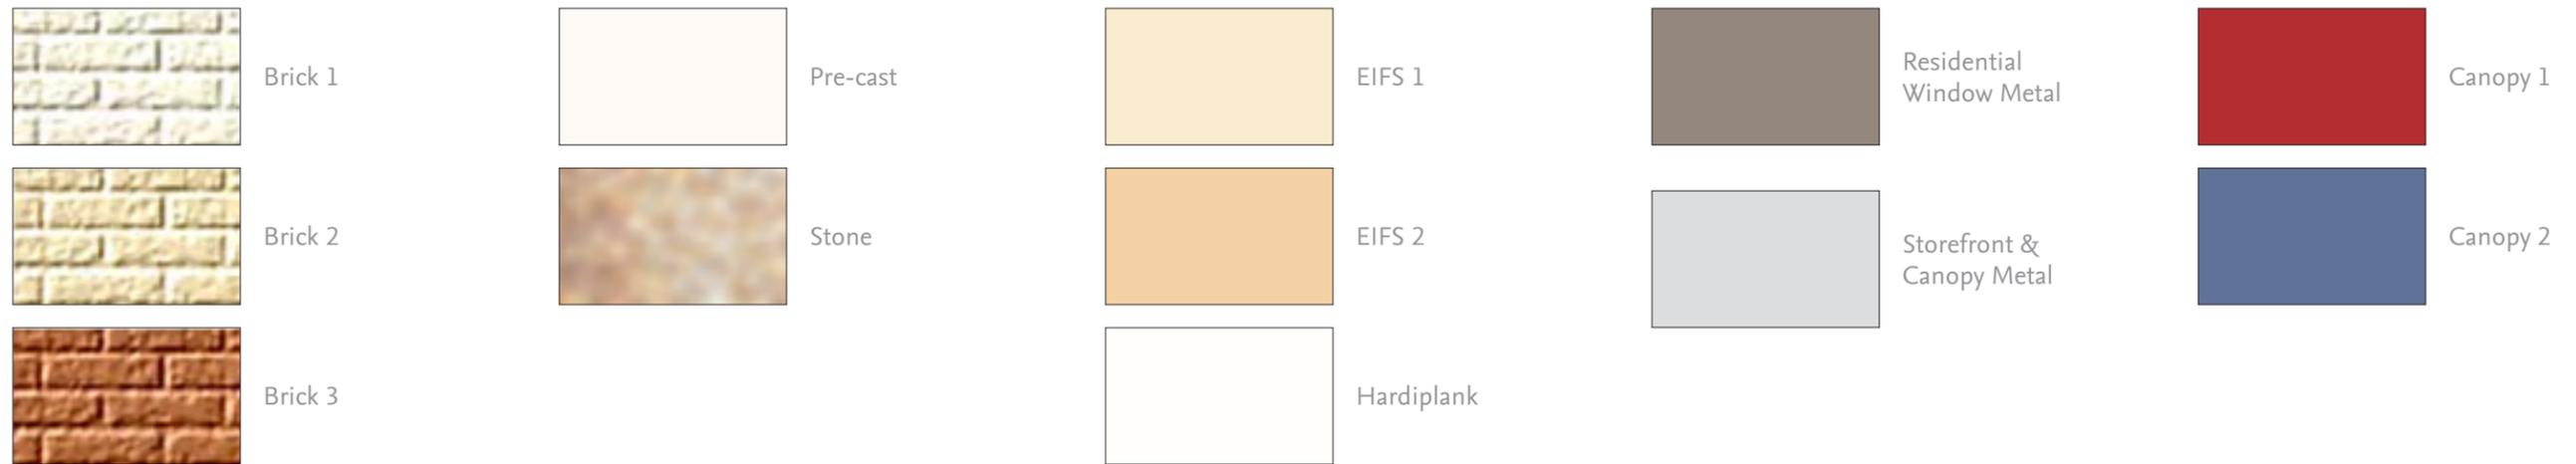

Building Materials

EXHIBIT 19

**North Gate at Falls Church**  
FALLS CHURCH, VIRGINIA

February 22, 2007



East Jefferson Street Elevation – No Scale

EXHIBIT 20

**North Gate at Falls Church**  
FALLS CHURCH, VIRGINIA

February 22, 2007



West Elevation – No Scale

EXHIBIT 21

**North Gate at Falls Church**  
FALLS CHURCH, VIRGINIA

February 22, 2007




Historical Precedence

EXHIBIT 22

# North Gate at Falls Church

FALLS CHURCH, VIRGINIA

February 22, 2007

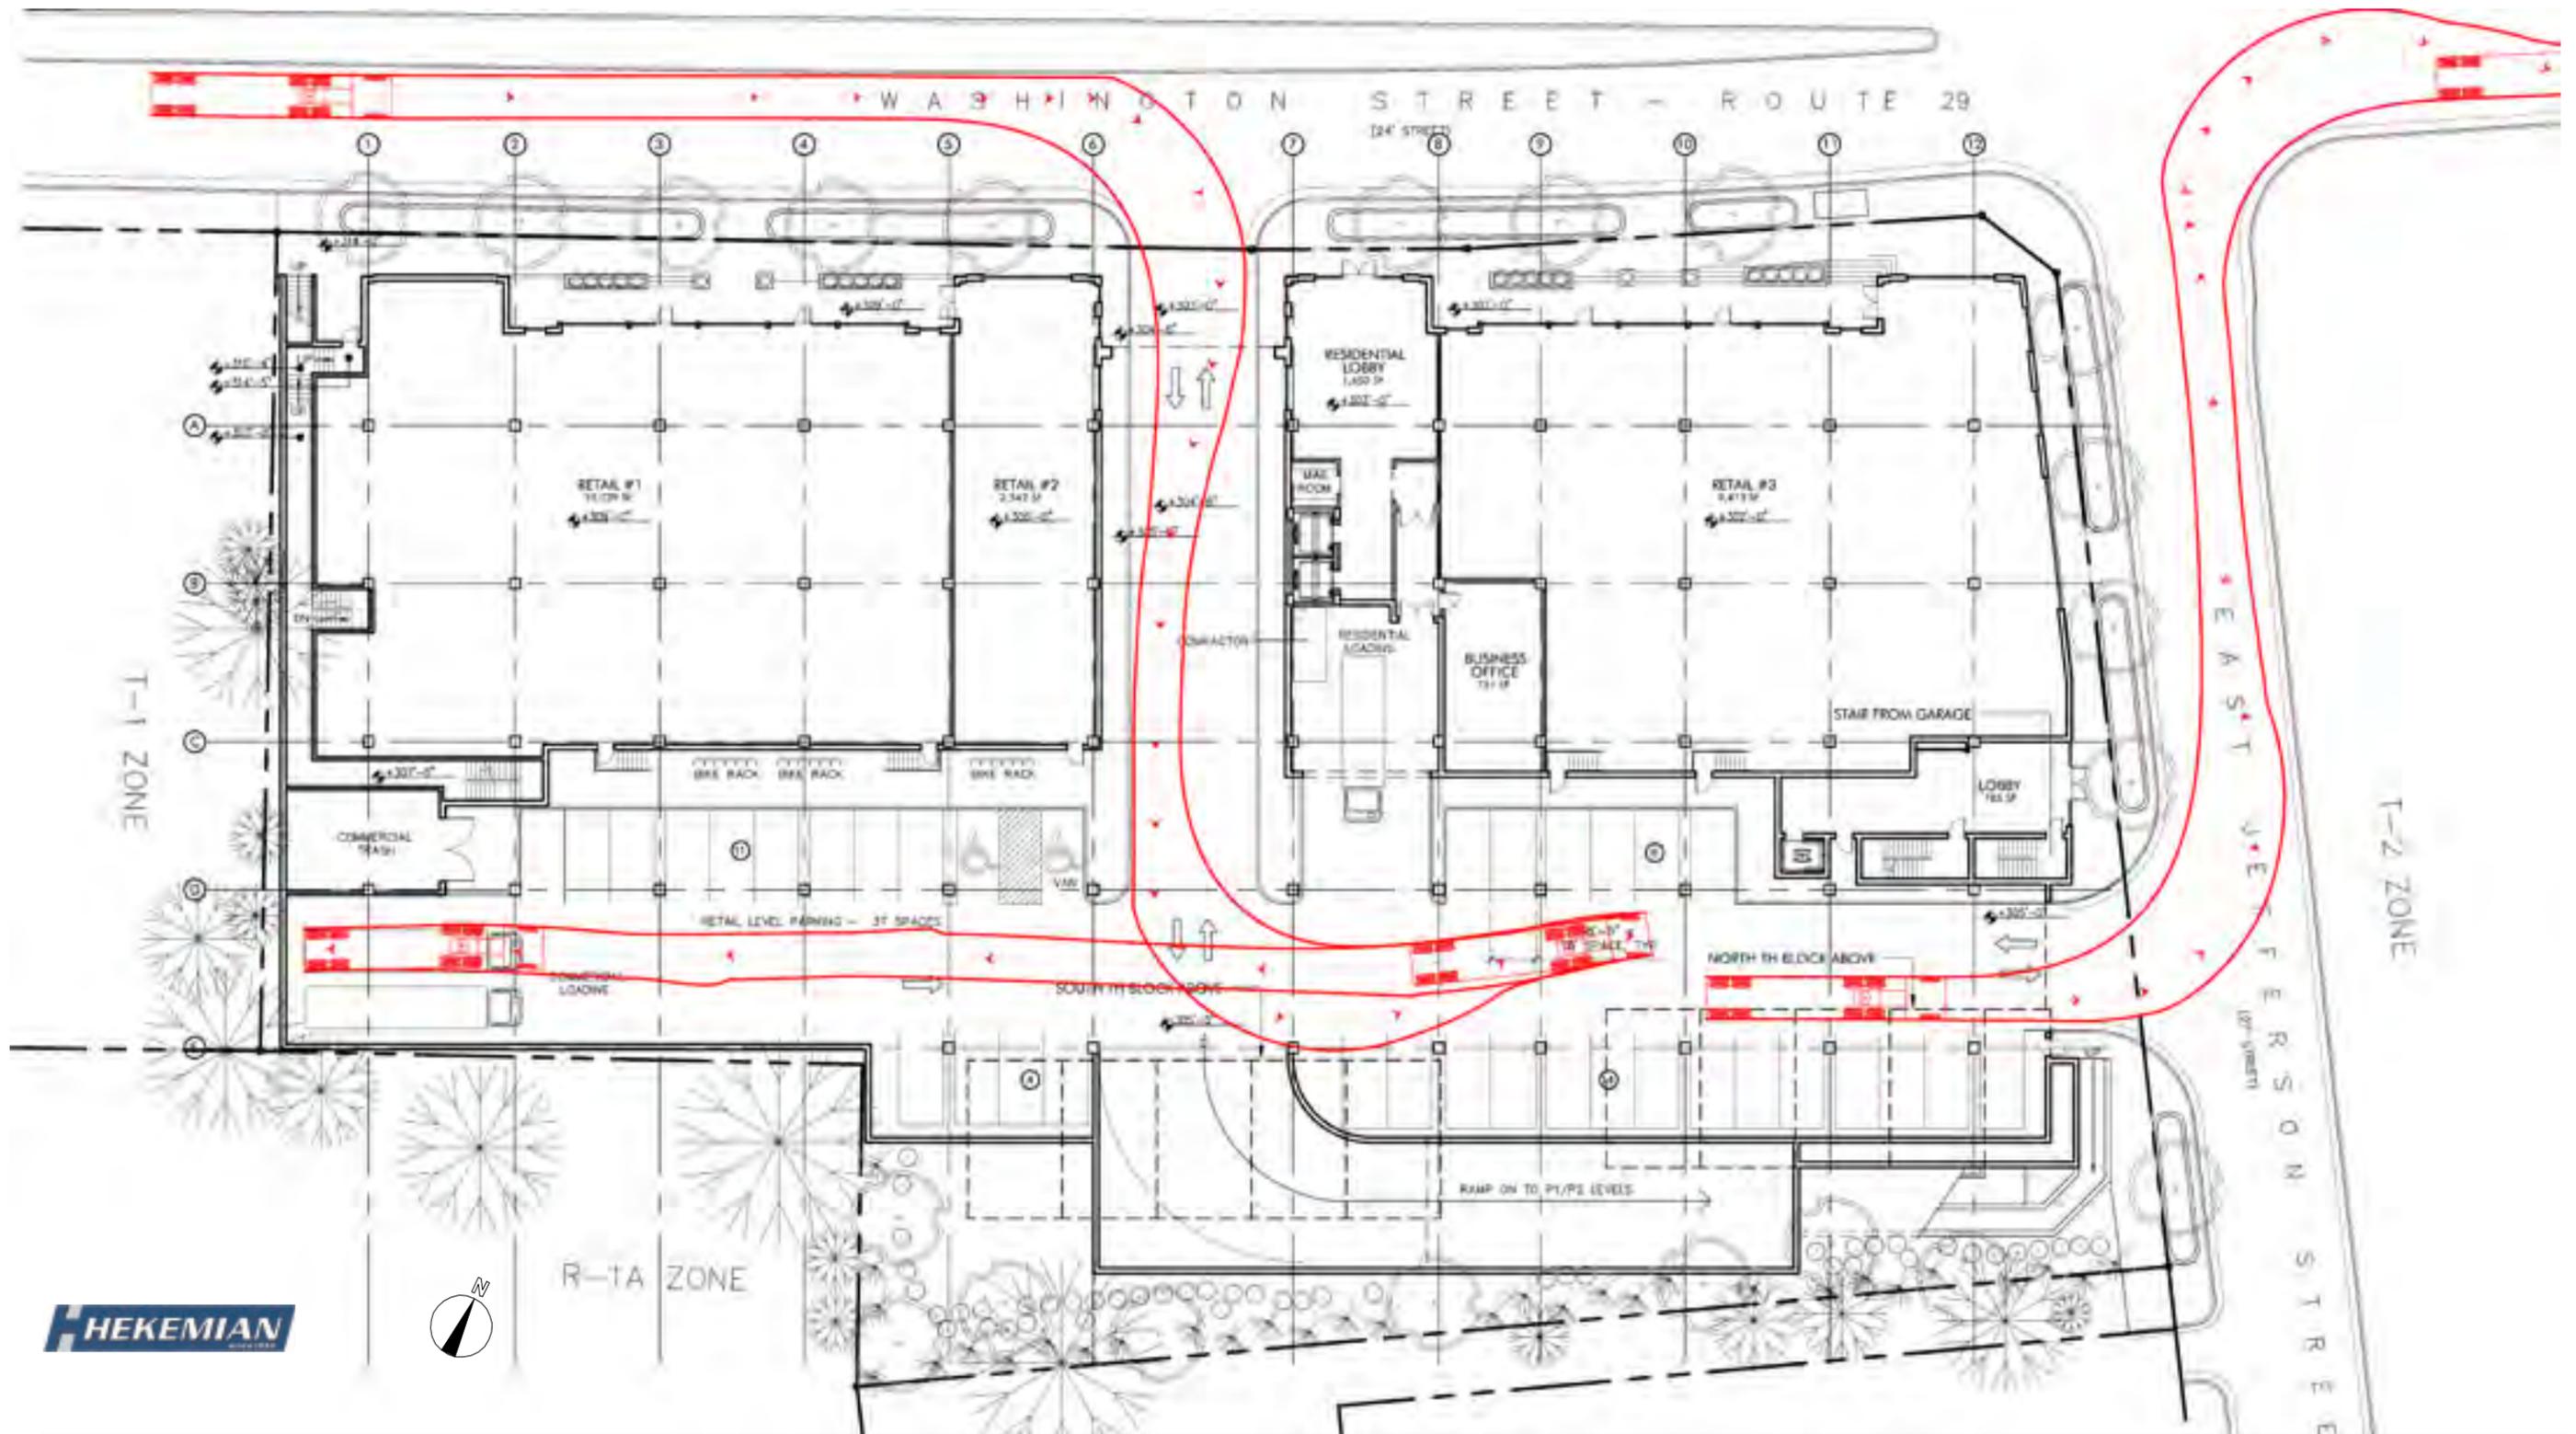

Retail Loading Truck Diagram – Scale: 1/32" = 1'

EXHIBIT 23

## North Gate at Falls Church

FALLS CHURCH, VIRGINIA

February 22, 2007