



EROSION CONTROL LEGEND

KEY	TITLE	SYMBOL
CE	TEMPORARY GRAVEL CONSTRUCTION ENTRANCE WITH WASH RACK	
IP	STORM DRAIN INLET PROTECTION	
TP	TREE PROTECTION	

NOTE: HARDSCAPE AREA IN RPA TO BE CONSTRUCTED DURING THIS PHASE.

CURVE TABLE

CURVE	RADIUS	LENGTH	DELTA	TANGENT	CHORD	CHORD BEARING
C1	1,846.07'	89.80'	2°47'13"	44.91'	89.79'	N75°45'51"E

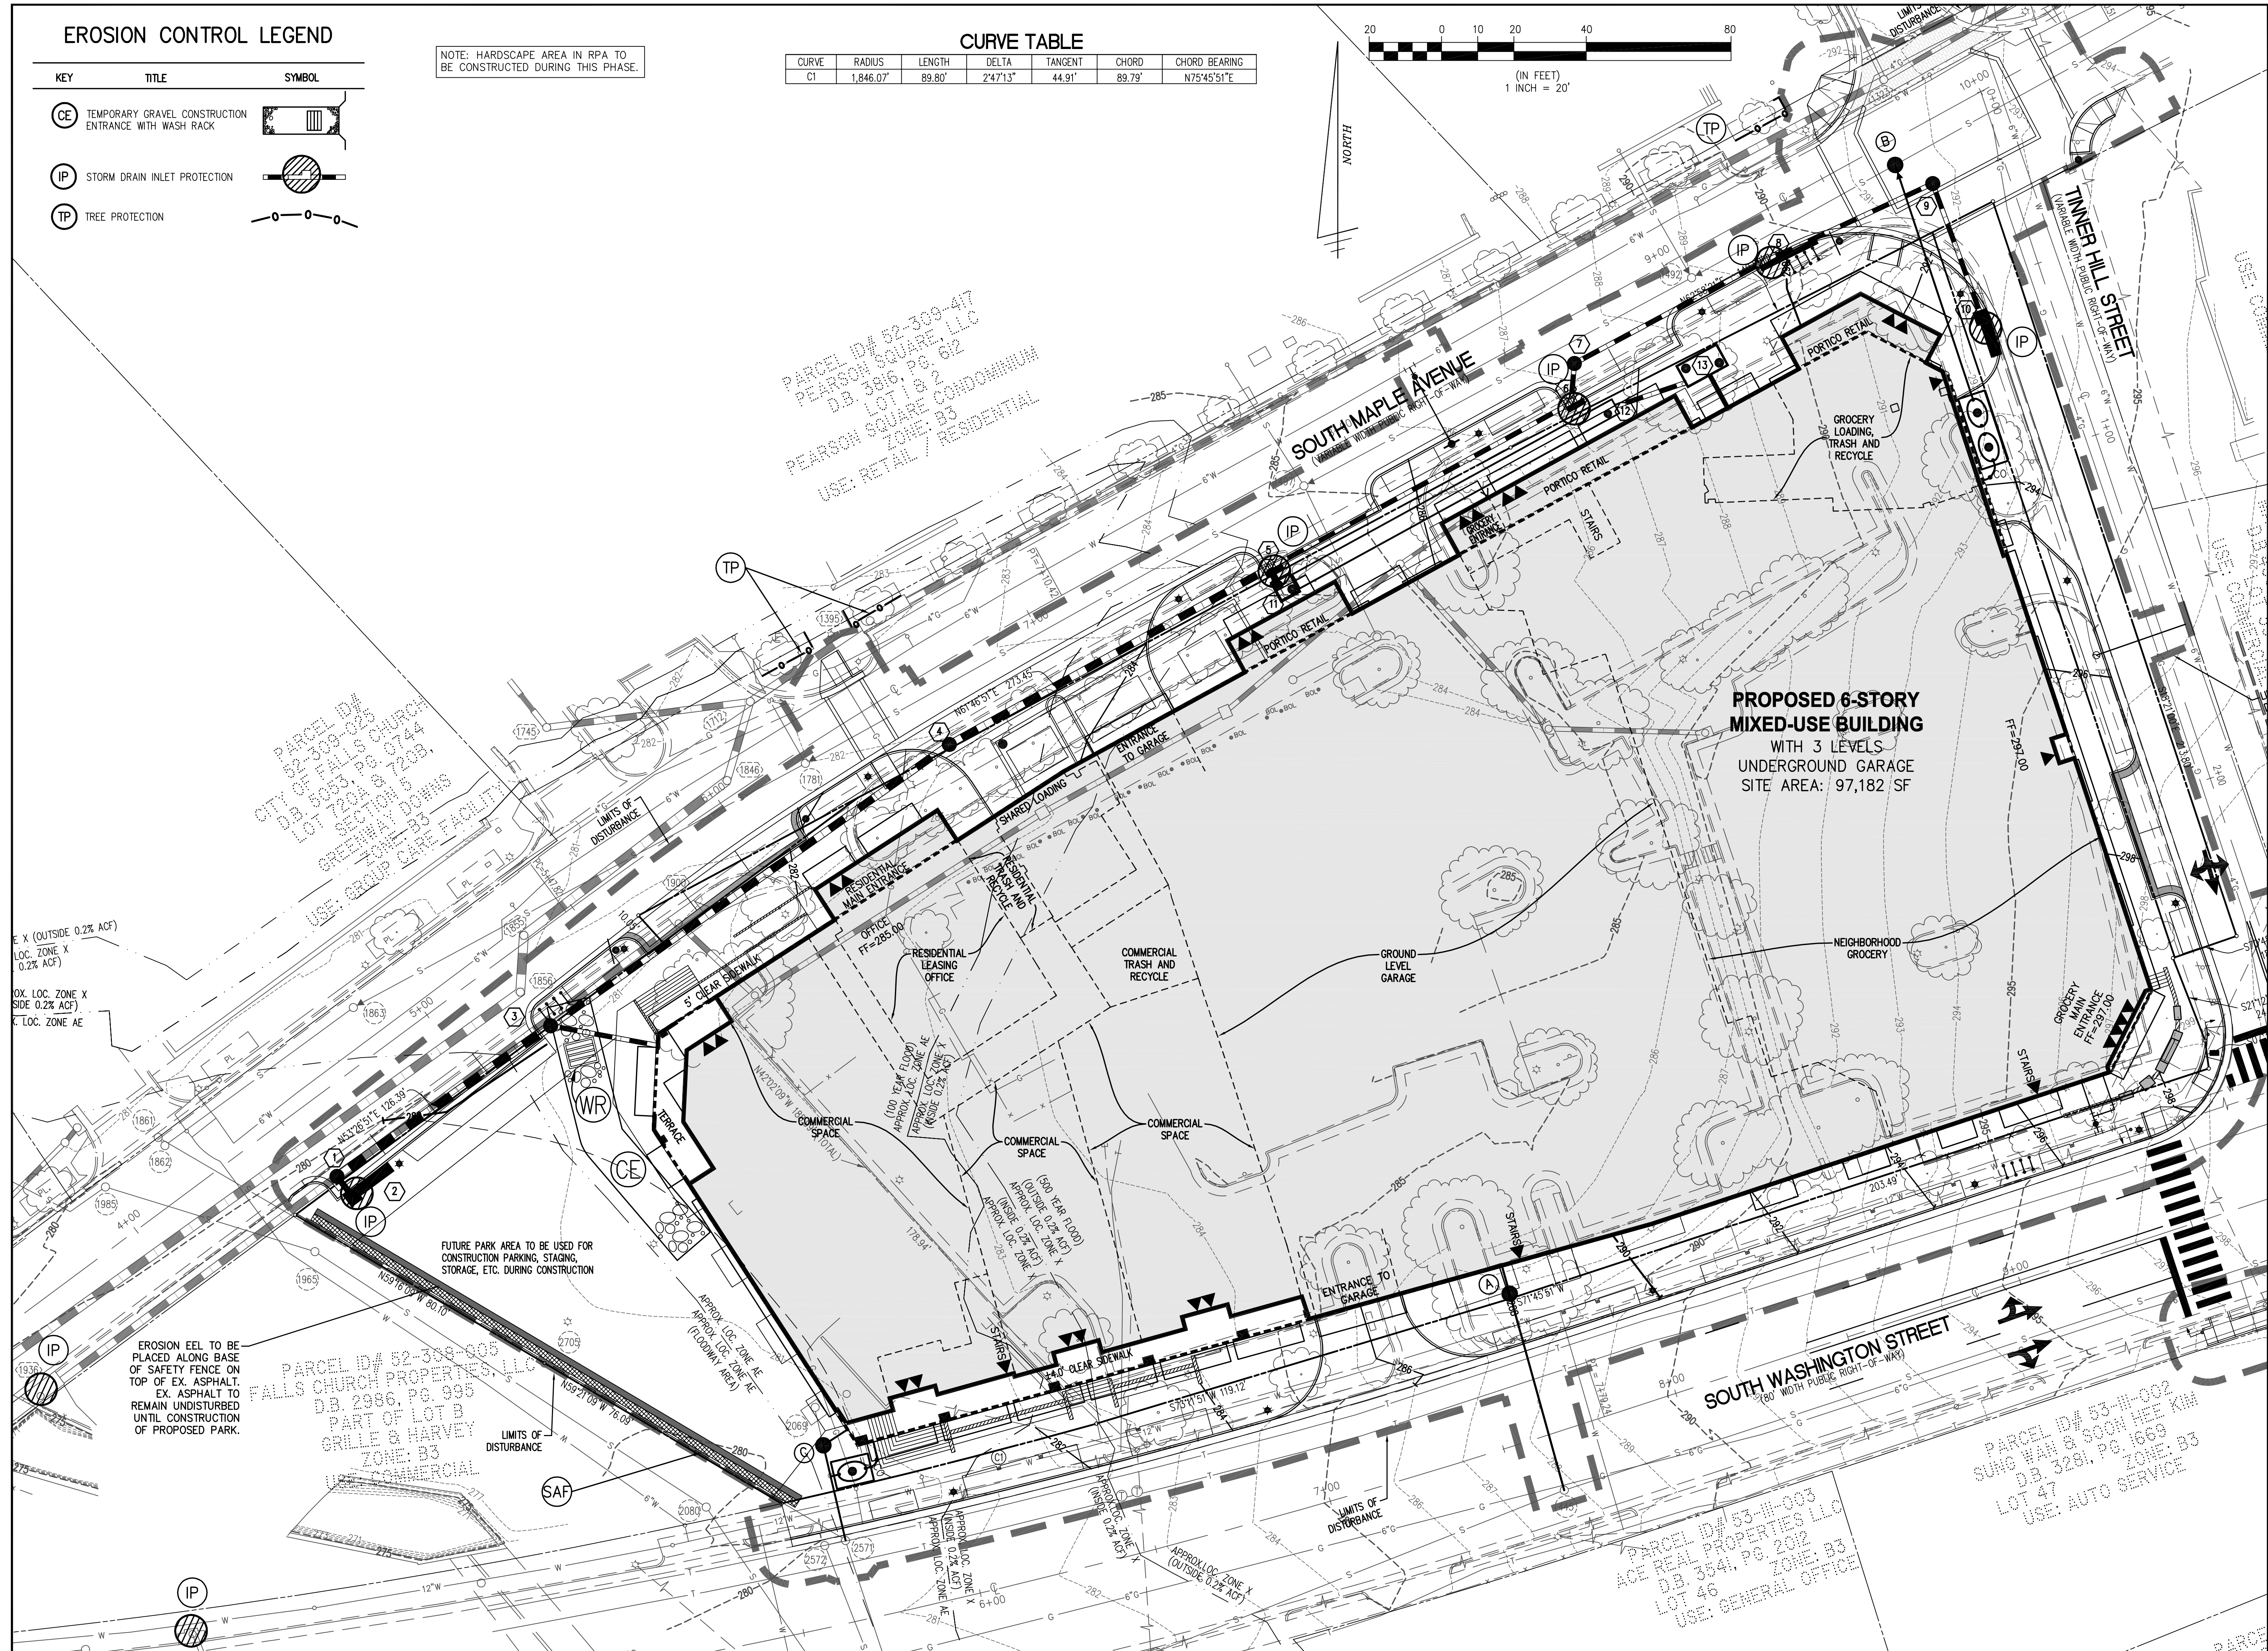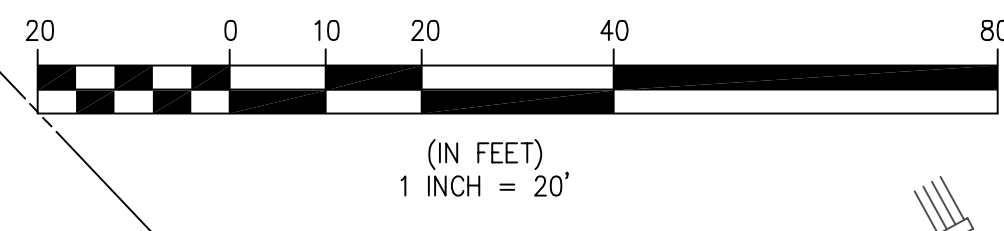

WALTER L. PHILLIPS
 ENGINEERS • SURVEYORS • PLANNERS
 LANDSCAPE ARCHITECTS • ARBORISTS
 207 PARK AVENUE
 FALLS CHURCH, VIRGINIA 22046
 (703) 532-6163 Fax (703) 533-1301
 WWW.WLPHINC.COM

SCALE: 1" = 20'
 DATE: 02/20/13
 CHECKED: MM
 DRAWN: MM

REVISION APPROVED BY

NO.	DESCRIPTION	DATE	REV. BY	APPROVED	DATE

EROSION & SEDIMENT CONTROL PLAN - PHASE 2

**THE RESERVE
 AT TINNER HILL**
 CITY OF FALLS CHURCH, VIRGINIA