
 


PLANT SCHEDULE



TREES	CODE	QTY	BOTANICAL NAME	COMMON NAME	CONT	CAL	HEIGHT	REMARKS
	ASGM	6	Acer saccharum 'Green Mountain'™	Green Mountain Sugar Maple	B & B	3'-3 1/2"		
	BENH	6	Betula nigra	River Birch	B & B	8'-10'		
	GLTI	3	Gleditsia triacanthos inermis	Thornless Common Honeylocust	B & B	3'-3 1/2"		
	PLAO	3	Platanus occidentalis	American Sycamore	B & B	3'-3 1/2"		
	QUEP	10	Quercus phellos	Willow Oak	B & B	3"Cal 14' - 16'		
	QURU	3	Quercus rubra	Red Oak	B & B	3'-3 1/2"		


LANDSCAPE / HARDSCAPE LEGEND

PLANT MATERIAL


-  SHRUB AND GROUNDCOVER
-  LAWN

PEDESTRIAN / VEHICULAR ENTRANCES

  
-  RESIDENTIAL/RETAIL ENTRANCE
-  VEHICLE DIRECTION / ENTRANCE

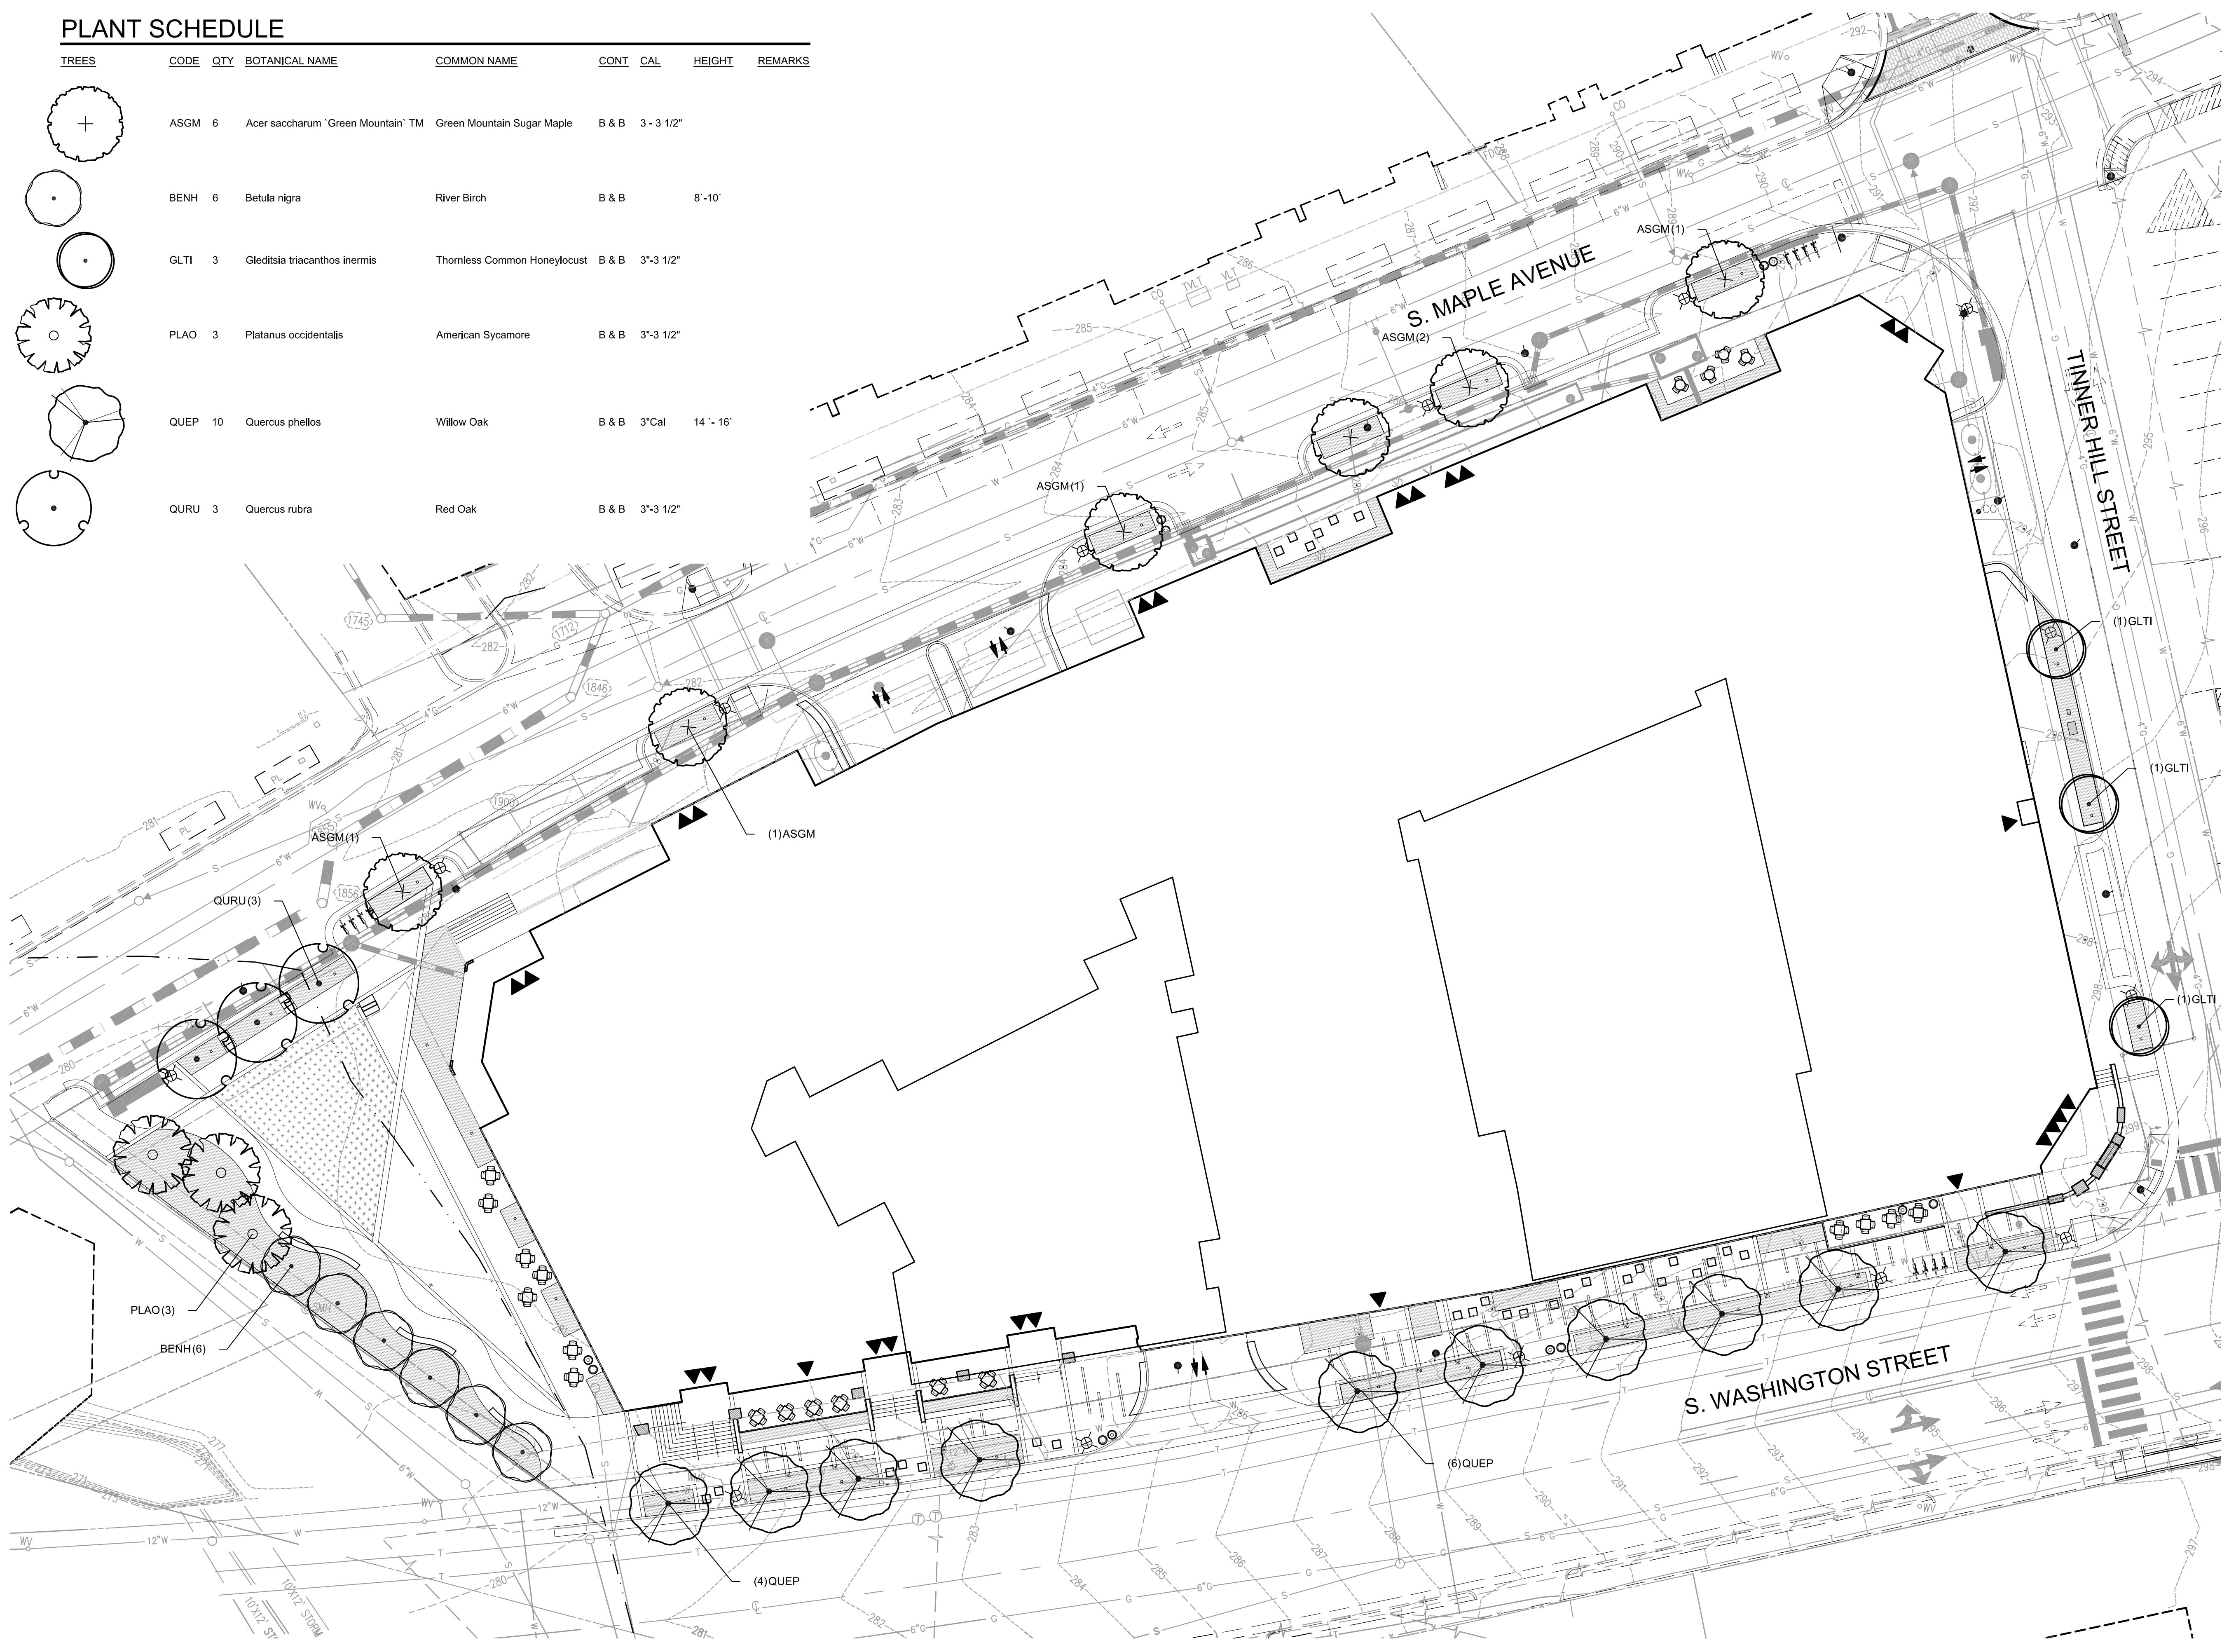

NOTE:
 NOT FOR CONSTRUCTION.
 THE INFORMATION SHOWN ON THIS SHEET IS CONCEPTUAL
 AND SUBJECT TO CHANGE DURING THE DESIGN PHASE;
 HOWEVER IT IS INDICATIVE OF THE CONCEPT AND GENERAL
 CHARACTER OF THE FINAL DESIGN. AMENITIES MAY VARY.

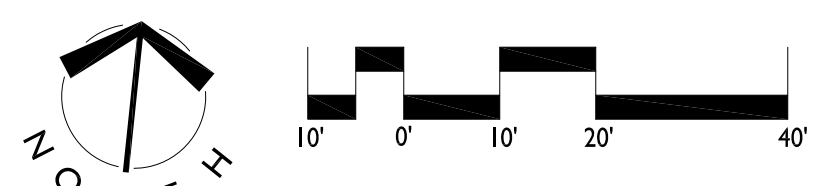

LandDesign™
 200 S. Peyton St., Alexandria, VA 22314
 V: 703.549.7784 F: 703.549.9984
 www.LandDesign.com

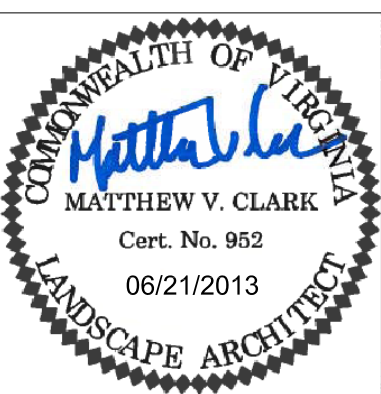

THE RESERVE AT TINNER HILL
SITE PLAN
 Lincoln Property Company | Falls Church, VA
PLANTING PLAN & SCHEDULE

REVISIONS:
 DATE: 06/21/2013
 DESIGNED BY: SP/CG/KP
 CHECKED BY: K/K
 O.C. BY: MC
 SCALE: 1"=20'
 PROJECT #: 2012012
 SHEET NUMBER:
L5.0