




ARCHITECTURE-PLANNING
8606 Westwood Center Drive 1703 802 8118
Suite 300, Herndon, VA 22062

CLIENT:
LINCOLN PROPERTY COMPANY
200 Fairbrook Drive, Suite 101
Herndon, Va
Tel: 703-834-1900
www.lincolnapts.com


CONSULTANT:

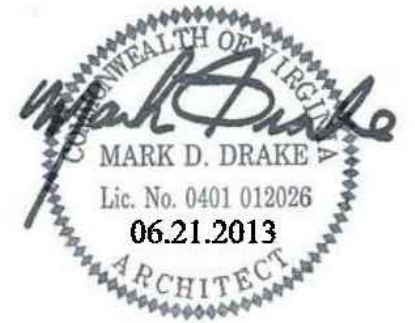

THE RESERVE AT TINNER HILL

540 AND 580 SOUTH WASHINGTON STREET
FALLS CHURCH, VA

CLIENT: LINCOLN PROPERTY COMPANY

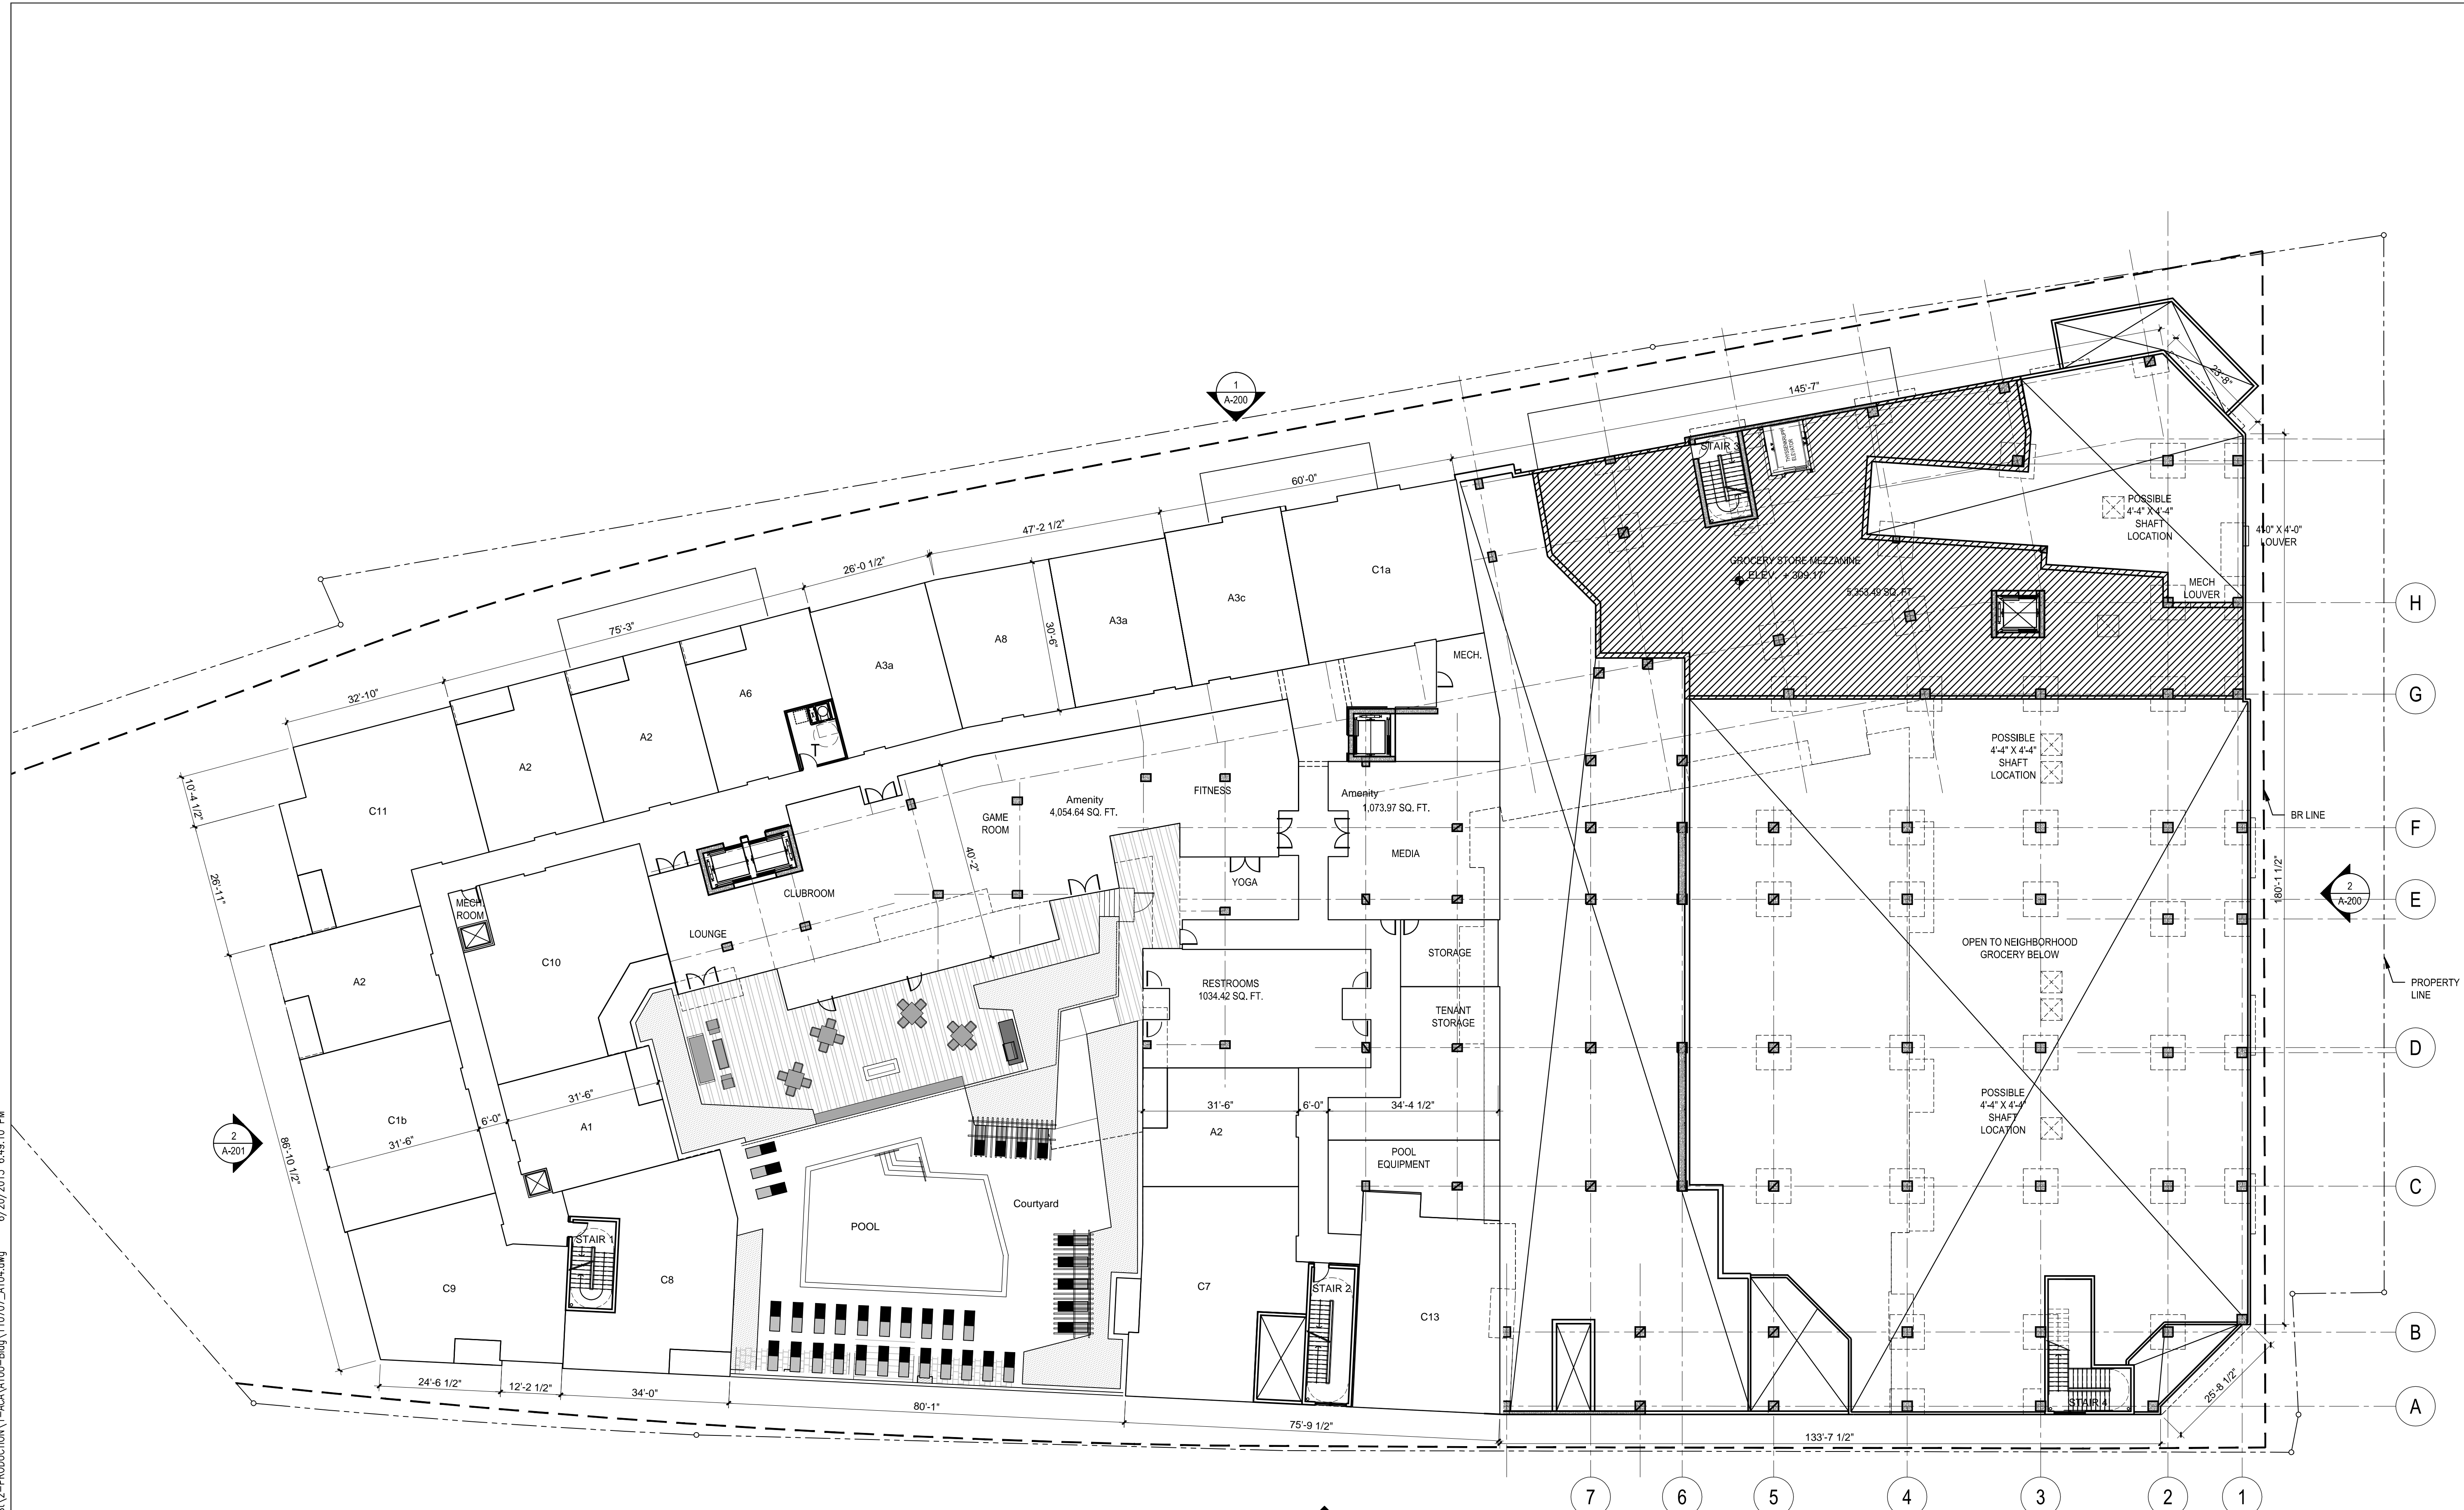

1 FIRST FLOOR PLAN
1/16" = 1'-0"

REV	DATE	DESCRIPTION
A		DESIGN DELIVERABLE: SITE PLAN ISSUE DATE: 06/21/2013

PROJECT NUMBER: 20110707
DRAWN BY: KTG
CHECKED BY:

Copyright (c) by KTG Group, Inc. All Rights Reserved.
SHEET TITLE:

FIRST FLOOR PLAN

SHEET NUMBER:
A-104

E:\Residential\Lincoln Property Company\540 S Washington_S\2-PRODUCTION\1-ACA\100-Bldg\110707_A104.dwg 6/20/2013 6:49:10 PM