

E:_Residential\Lincoln Property Company\540 S Washington_S\1_2-PRODUCTION\1--ACA\100-Bldg\110707_A106.dwg 6/20/2013 6:50:46 PM



ARCHITECTURE-PLANNING
8606 Westwood Center Drive 1703 802 6116
Suite 301
Vienna, VA 22182

CLIENT:
LINCOLN PROPERTY COMPANY
200 Fairbrook Drive, Suite 101
Herndon, Va
Tel: 703-834-1900
www.lincolnapts.com


CONSULTANT:



THE RESERVE AT TINNER HILL

540 AND 580 SOUTH WASHINGTON STREET
FALLS CHURCH, VA

CLIENT: LINCOLN PROPERTY COMPANY

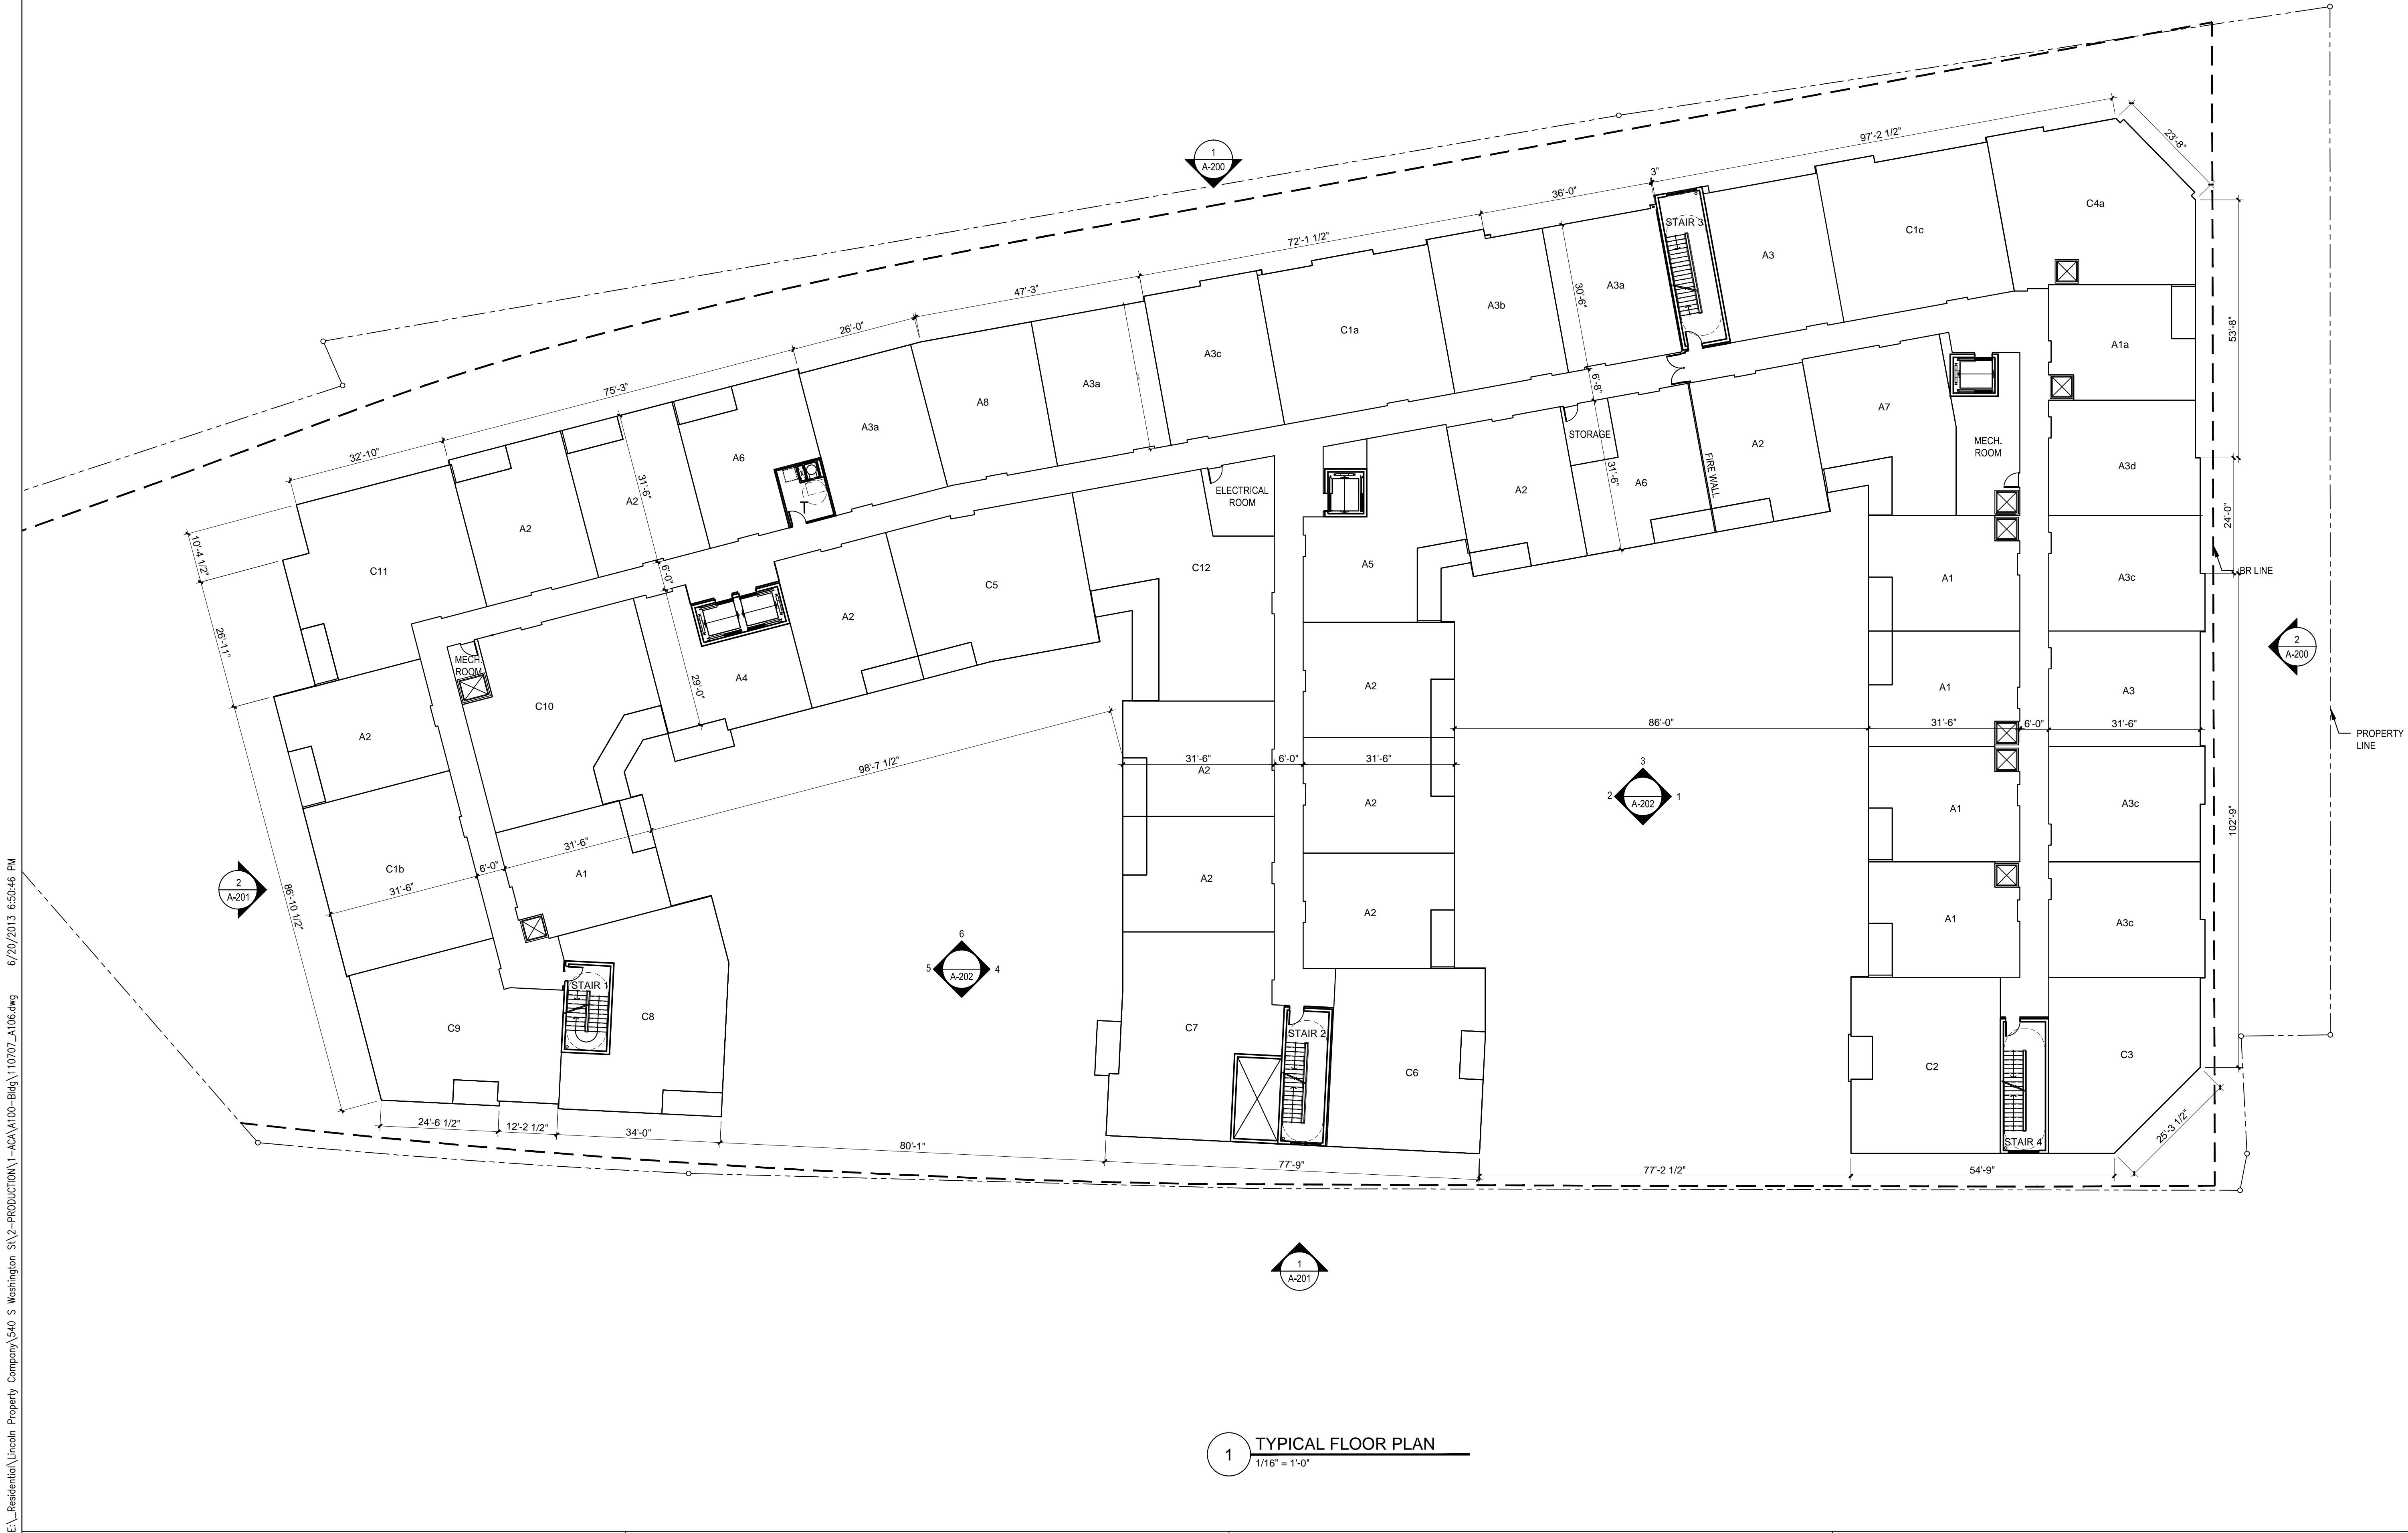

1 TYPICAL FLOOR PLAN
1/16" = 1'-0"

REV	DATE	DESCRIPTION

DESIGN
DELIVERABLE: SITE PLAN
ISSUE DATE: 06/21/2013

PROJECT NUMBER: 20110707
DRAWN BY: KTG
CHECKED BY:

Copyright (c) by KTG Group, Inc. All Rights Reserved.
SHEET TITLE:

TYPICAL
FLOOR PLAN
(3RD & 4TH FLOOR)

SHEET NUMBER: