




ARCHITECTURE-PLANNING  
8606 Westwood Center Drive 1703 902 6118  
Suite 301 Vienna, VA 22182

CLIENT:

LINCOLN PROPERTY COMPANY  
200 Fairbrook Drive, Suite 101  
Herndon, Va  
Tel: 703-834-1900  
www.lincolnapts.com

CONSULTANT:

C

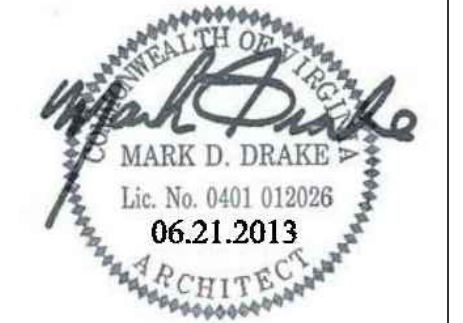

**THE RESERVE AT TINNER HILL**

540 AND 580 SOUTH WASHINGTON STREET  
FALLS CHURCH, VA

CLIENT: LINCOLN PROPERTY COMPANY

B

A

REV

DATE

DESCRIPTION

DESIGN

DELIVERABLE: SITE PLAN

ISSUE DATE: 06/21/2013

A

PROJECT NUMBER: 20110707

DRAWN BY: KTG

CHECKED BY:

Copyright (c) by KTG Group, Inc. All Rights Reserved.

SHEET TITLE:


FIFTH

FLOOR PLAN

SHEET NUMBER:

**A-107**

E:\Residential\Lincoln Property Company\540 S Washington\_S\2-PRODUCTION\1-ACA\100-Bldg\110707\_A107.dwg 6/20/2013 6:51:24 PM

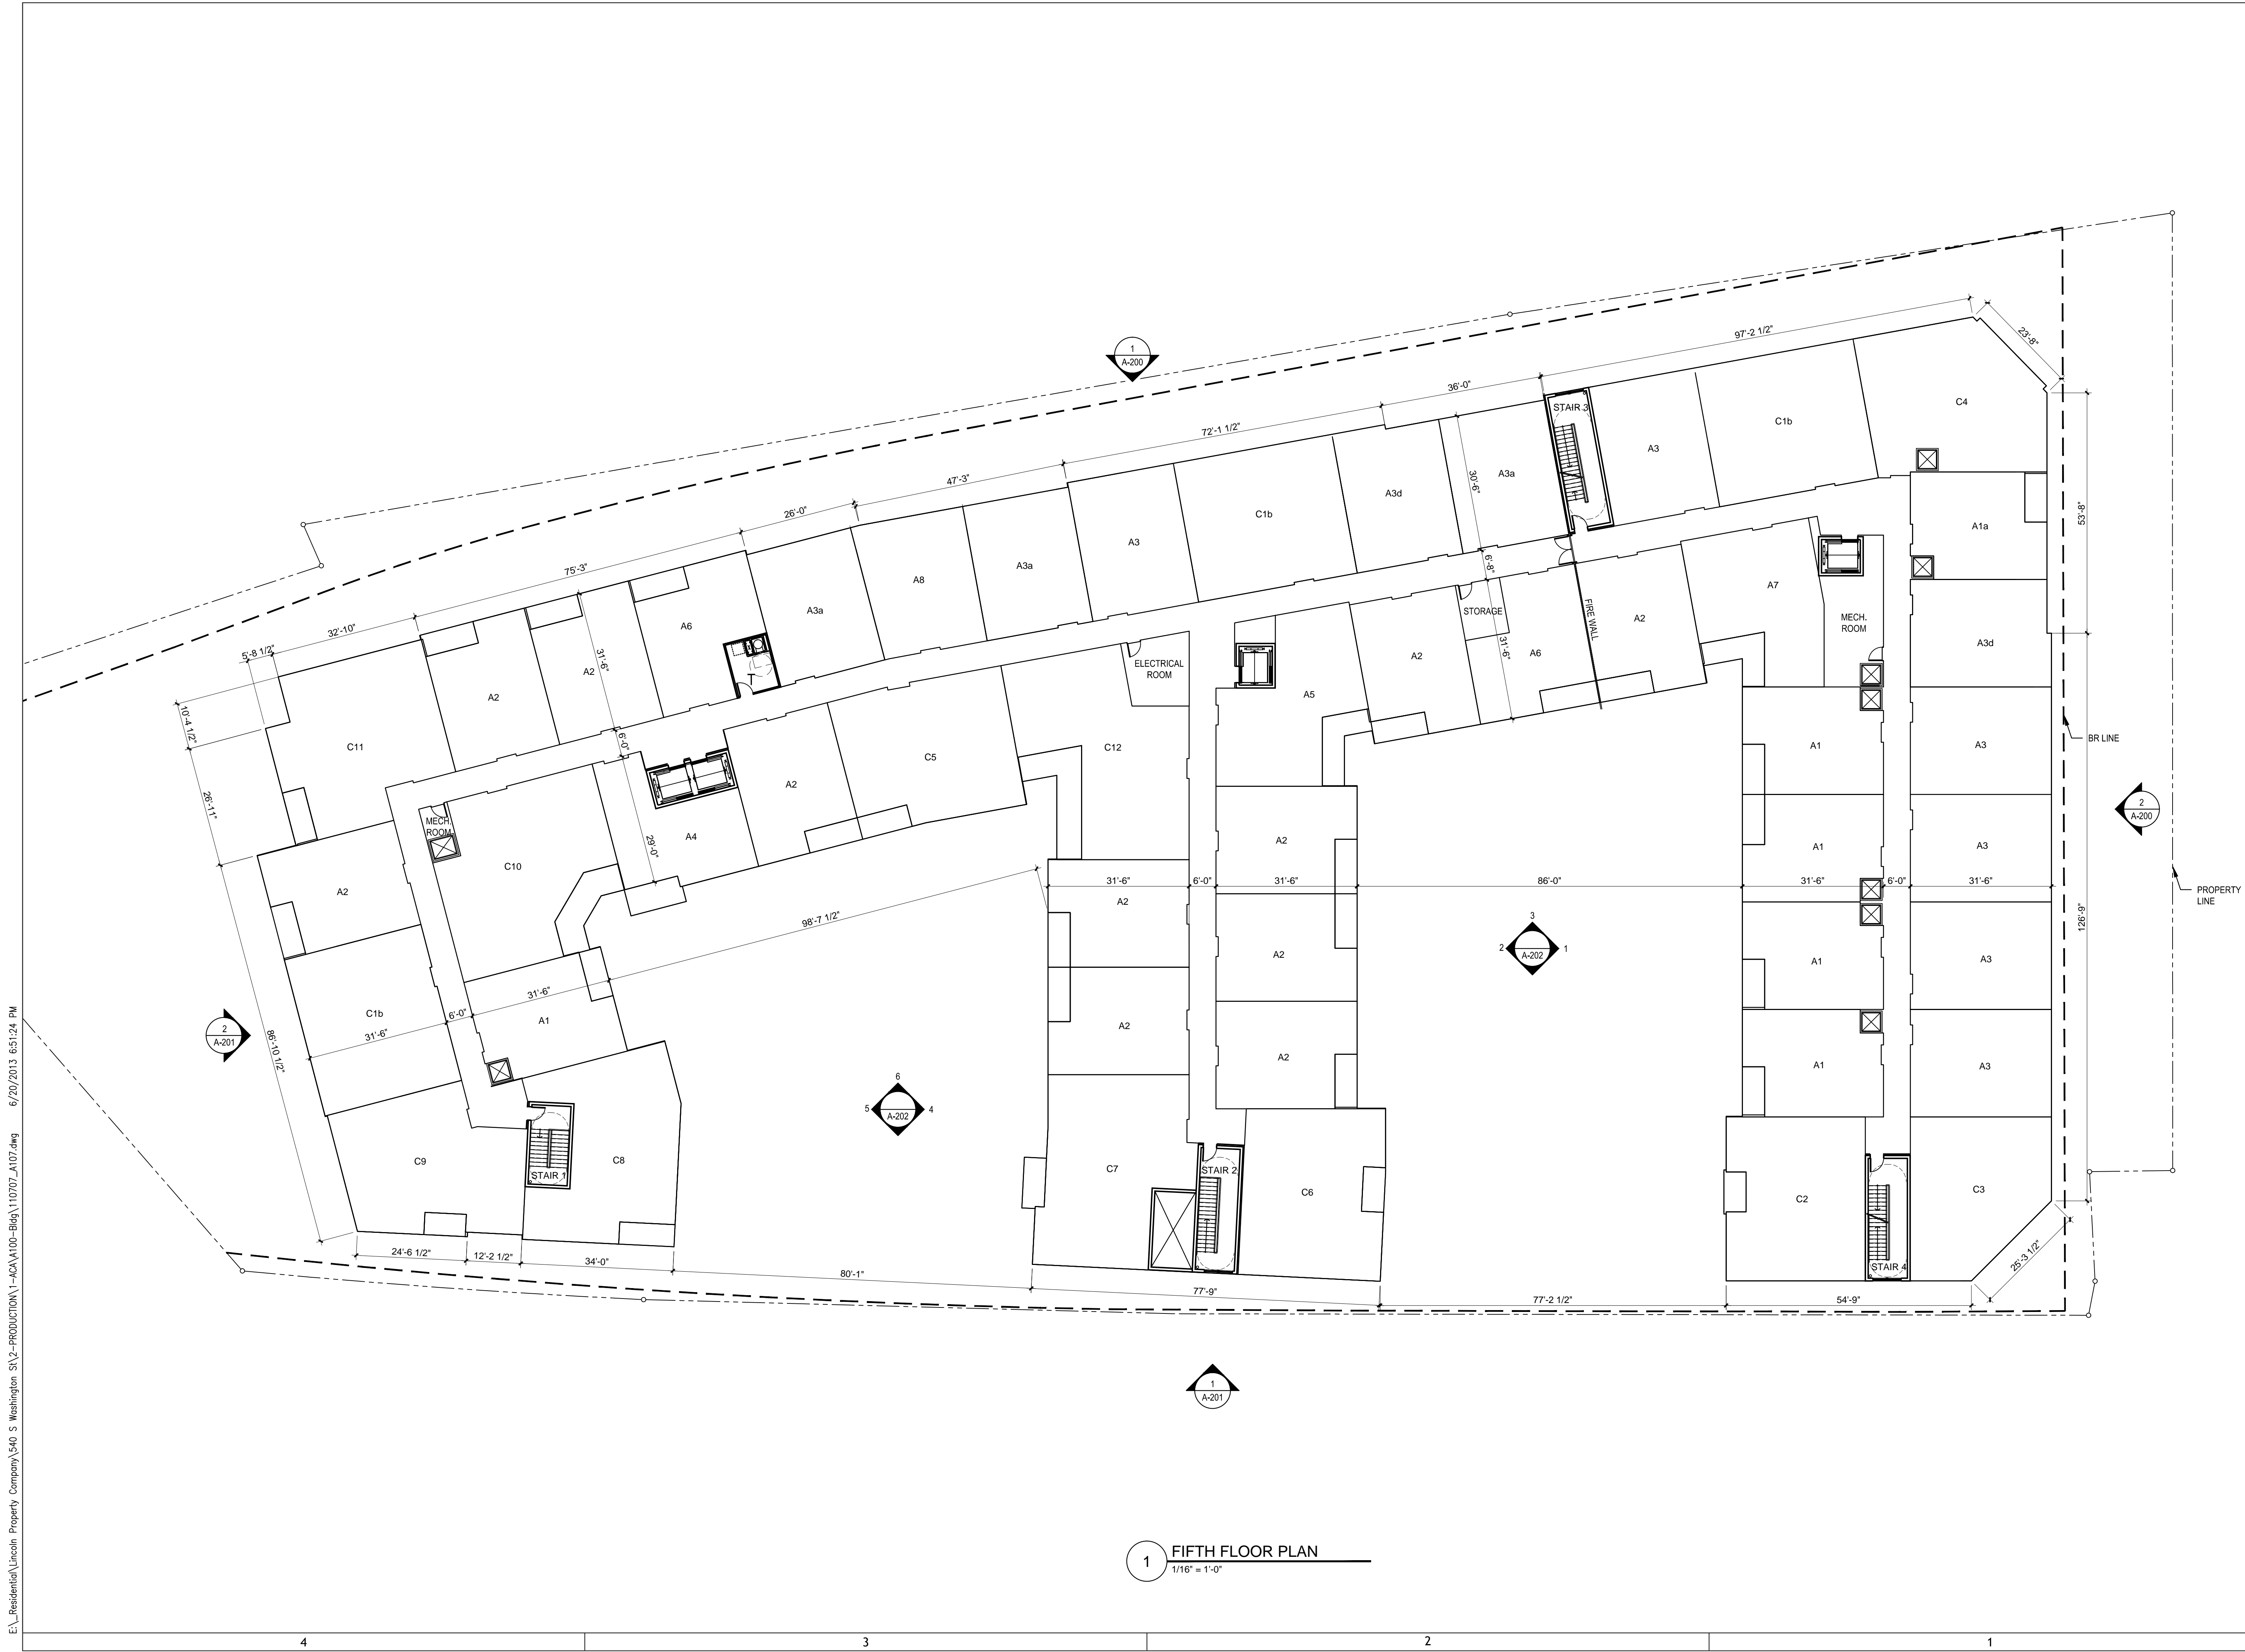

**1 FIFTH FLOOR PLAN**  
1/16" = 1'-0"