


MATERIALS


1. BRICK A
2. BRICK B
3. BRICK C
4. BRICK D
5. CULTURED STONE
6. FIBER CEMENT PANEL A
7. FIBER CEMENT PANEL B
8. FIBER CEMENT PANEL C
9. FIBER CEMENT D
10. FIBER CEMENT E
11. FIBER CEMENT F
12. VINYL WINDOW
13. ALUMINUM WINDOW/DOOR
14. METAL CANOPY A
15. METAL CANOPY B
16. METAL RAILING
17. PRECAST BAND
18. PRECAST HEADER
19. PRECAST SILL
20. BRICK HEADER
21. BRICK SILL
22. SIGNAGE
23. METAL CLADDING
24. METAL COPING
25. STUCCO
26. SIDING
27. TRIM 1

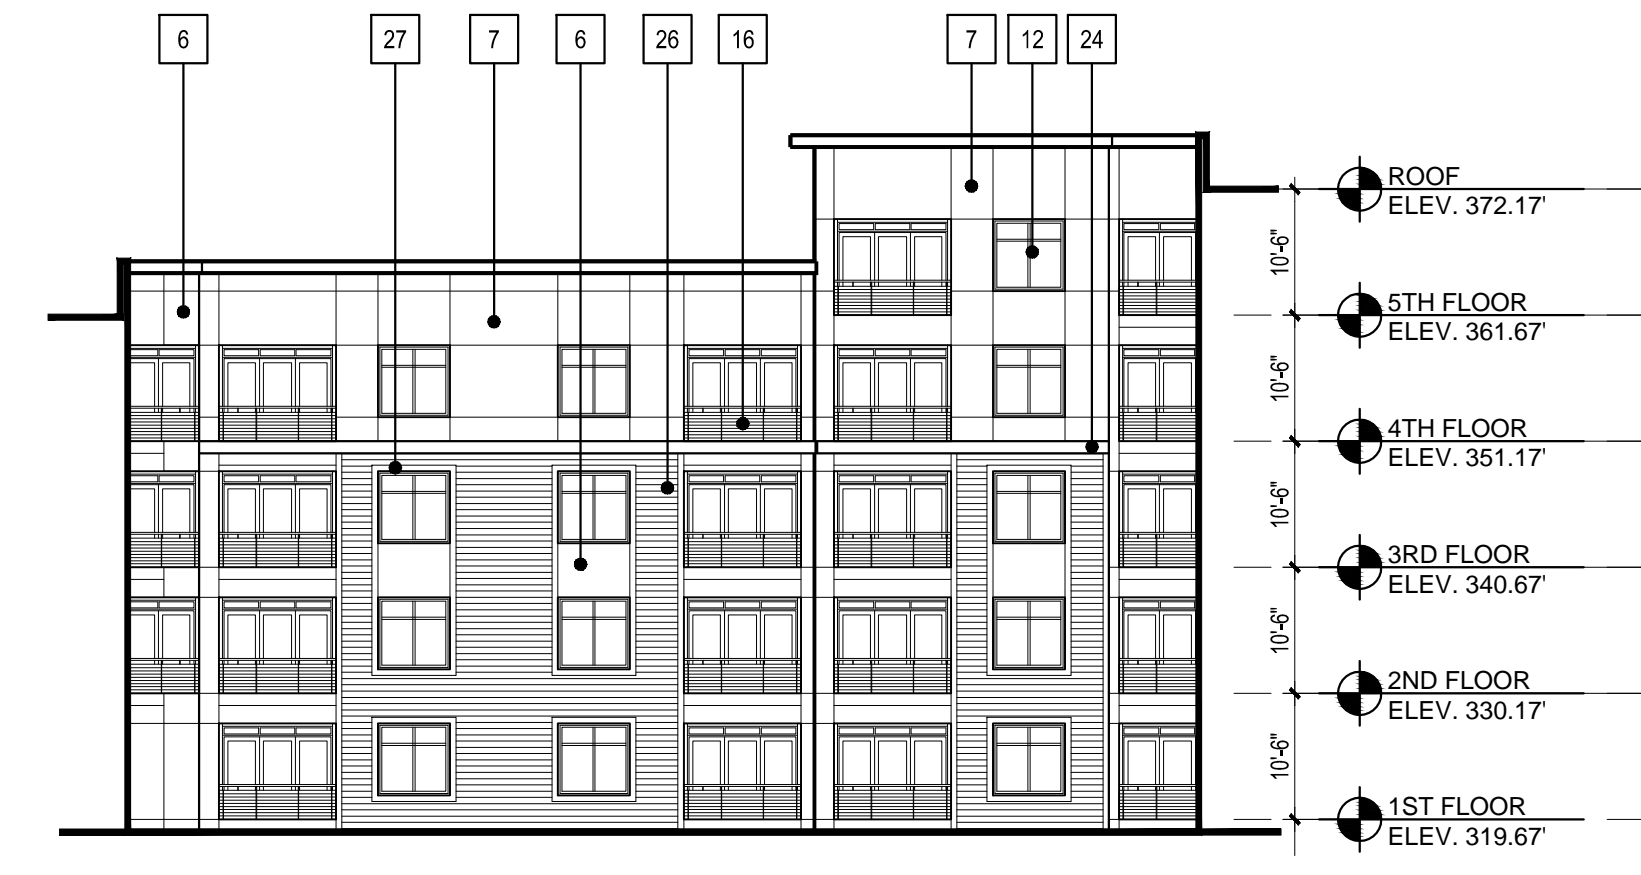

6 COURTYARD 1- NORTH ELEVATION
1/16" = 1'-0"




3 COURTYARD 2- NORTH ELEVATION
1/16" = 1'-0"

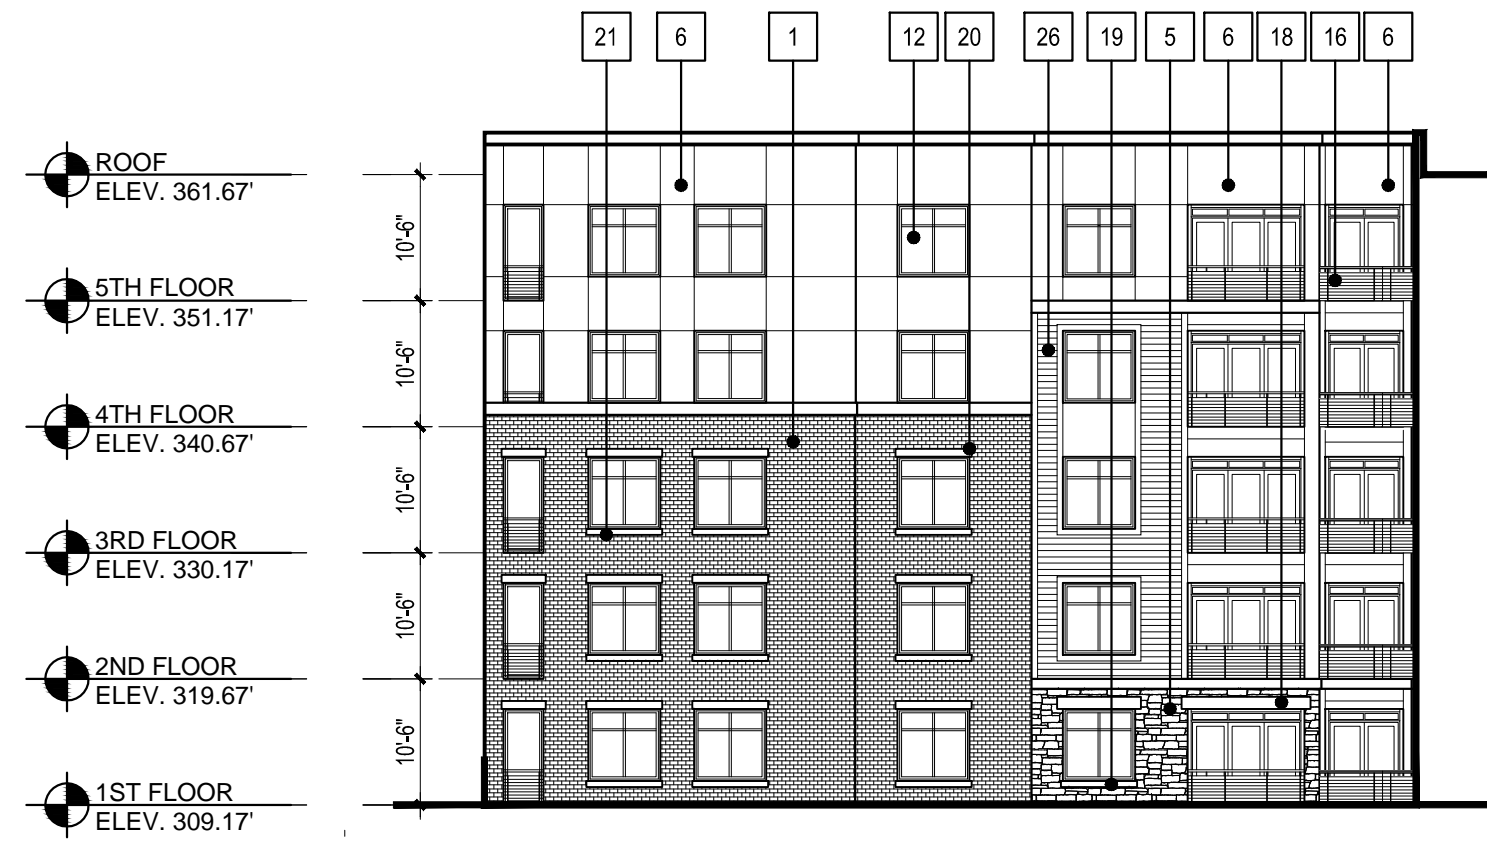

5 COURTYARD 1- WEST ELEVATION
1/16" = 1'-0"



2 COURTYARD 2- WEST ELEVATION
1/16" = 1'-0"

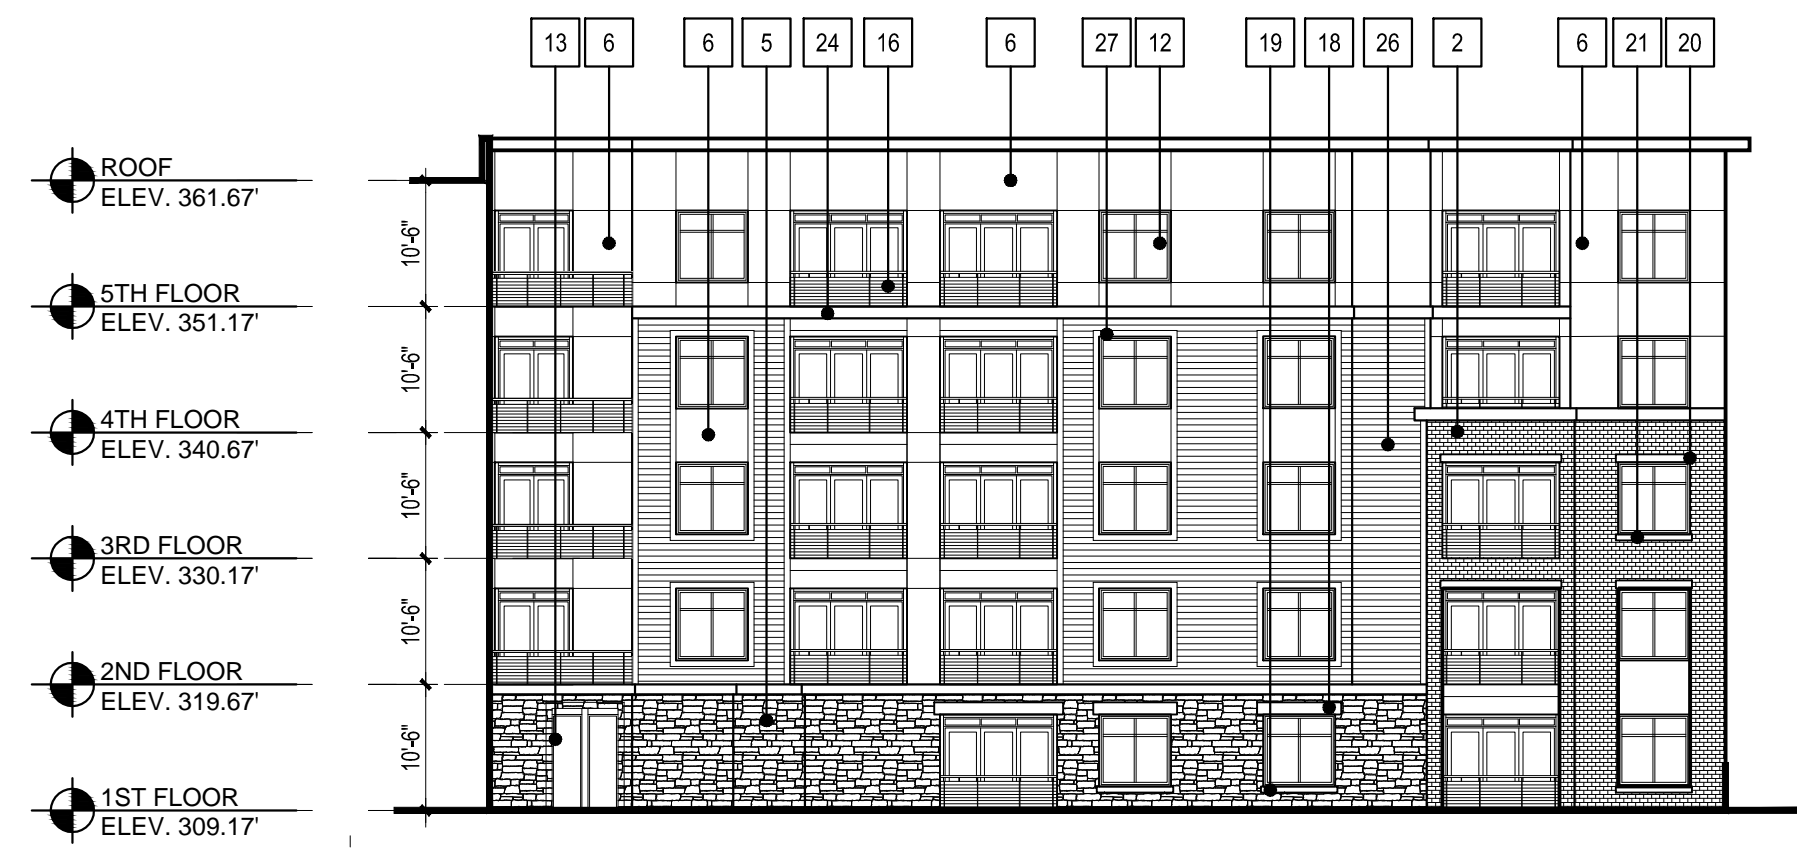


4 COURTYARD 1- EAST ELEVATION
1/16" = 1'-0"



1 COURTYARD 2- EAST ELEVATION
1/16" = 1'-0"



CLIENT:
LINCOLN PROPERTY COMPANY
200 Fairbrook Drive, Suite 101
Herndon, Va
Tel: 703-834-1900
www.lincolnapts.com

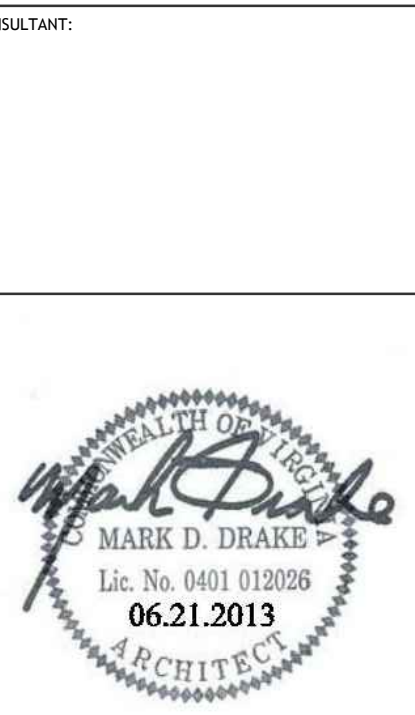

THE RESERVE AT TINNER HILL

540 AND 580 SOUTH WASHINGTON STREET
FALLS CHURCH, VA

CLIENT: LINCOLN PROPERTY COMPANY

DESIGN DELIVERABLE: **SITE PLAN**
ISSUE DATE: **06/21/2013**

PROJECT NUMBER: **20110707**
DRAWN BY: **KTGY**
CHECKED BY:

Copyright (c) by KTGY Group, Inc. All Rights Reserved.
SHEET TITLE:

COURTYARD ELEVATIONS

SHEET NUMBER:
A-202