



4 EAST ELEVATION
A-200C Scale: 1/4" = 1'-0"

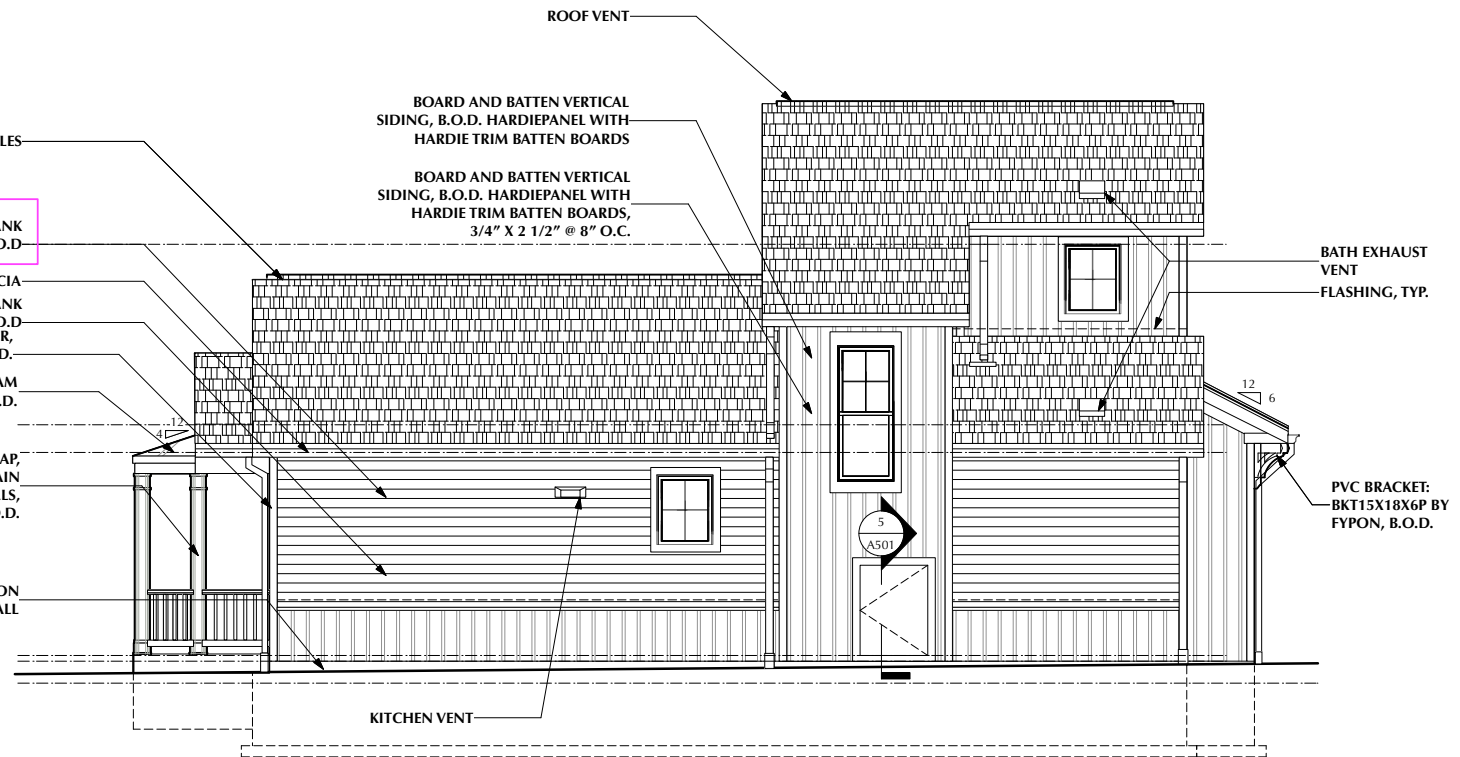

3 REAR ELEVATION
A-200C Scale: 1/4" = 1'-0"

COMMON HOUSE AREA
FIRST FLOOR: 1,000 SF
SECOND FLOOR: 387 SF
PORCH: 190 SF

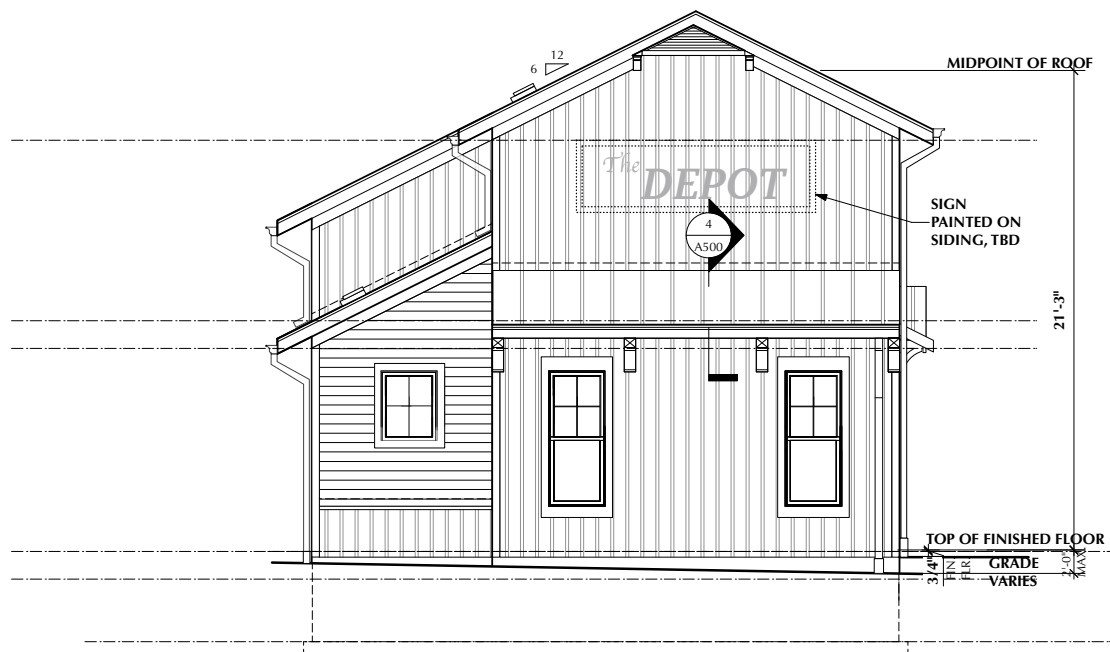


2 WEST ELEVATION
A-200C Scale: 1/4" = 1'-0"



1 FRONT ELEVATION
A-200C Scale: 1/4" = 1'-0"




4 FRONT ELEVATION
 A-200T Scale: 1/4" = 1'-0"

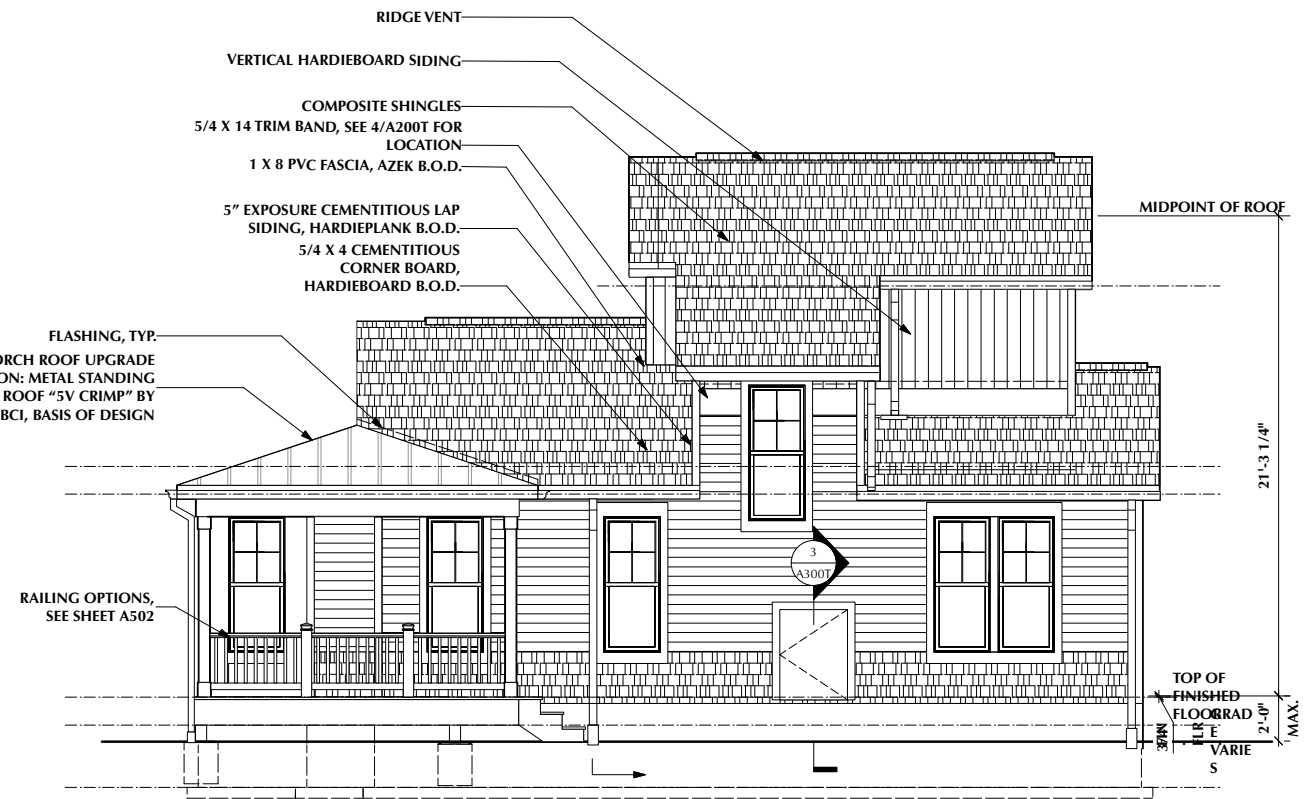


2 RIGHT ELEVATION
 A-200T Scale: 1/4" = 1'-0"

THE TINNER AREA
 FIRST FLOOR: 993 SF
 SECOND FLOOR: 401 SF
 PORCH: 160 SF
 PATIO: 120 SF

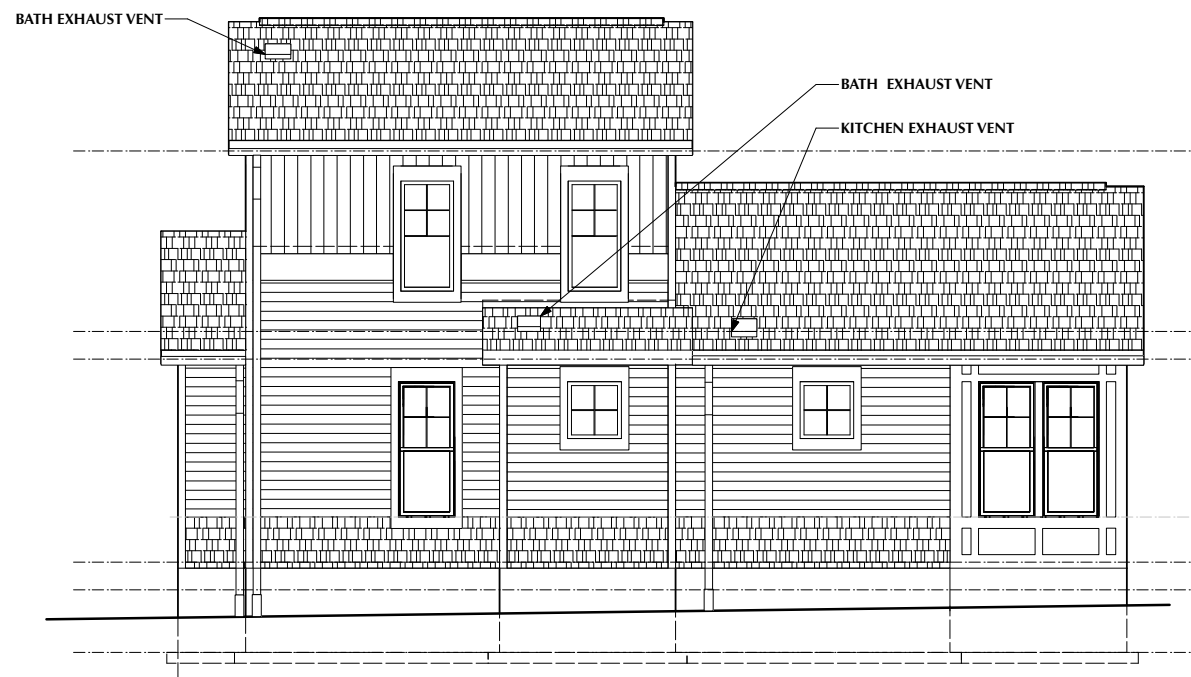

3 LEFT ELEVATION
 A-200T Scale: 1/4" = 1'-0"

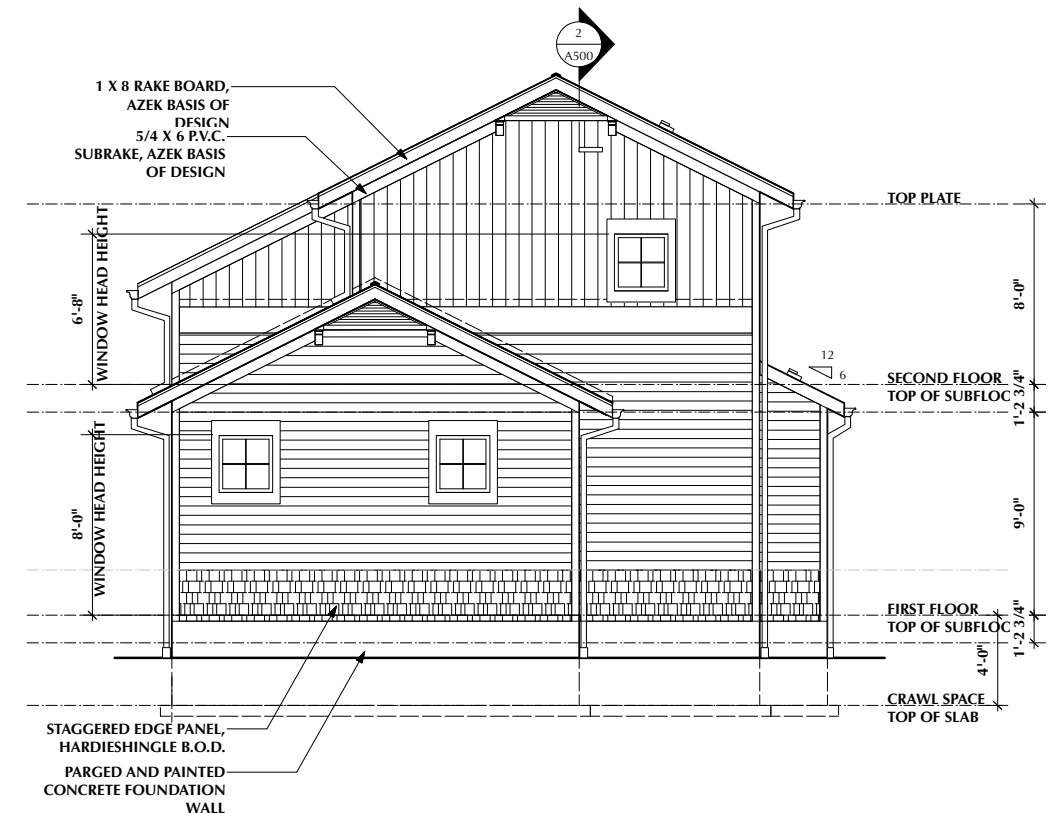

1 REAR ELEVATION
 A-200T Scale: 1/4" = 1'-0"

ISSUE DATE:
 100% REVIEW 5.3.2017
 REVISION DATE:

RAILROAD COTTAGES

The Young Group
 1006 Railroad Ave
 Falls Church, Virginia 22046




Butz+Wilbern Ltd
 Planning | Architecture
 Interiors | Property Visioning
 800 W. Broad St. Suite 400
 Falls Church, Virginia 22046
 703-356-6771 fax: 356-7010

Not For Construction
 © Butz+Wilbern Ltd. 2016


ELEVATIONS

A-200T
 1 OF 1

16054

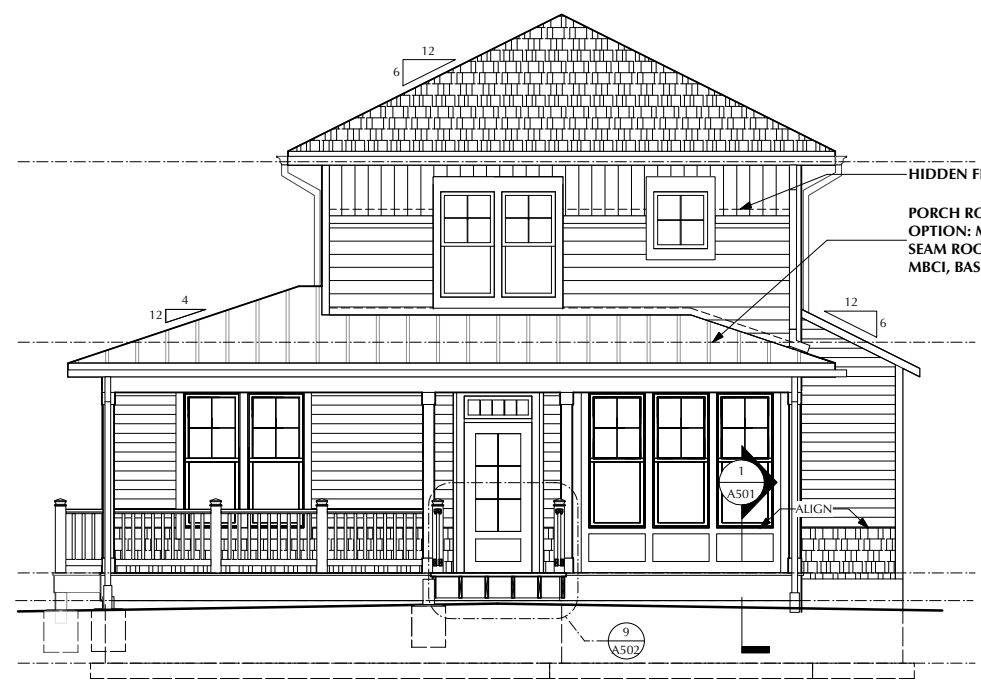


4 FRONT ELEVATION
 Scale: 1/4" = 1'-0"

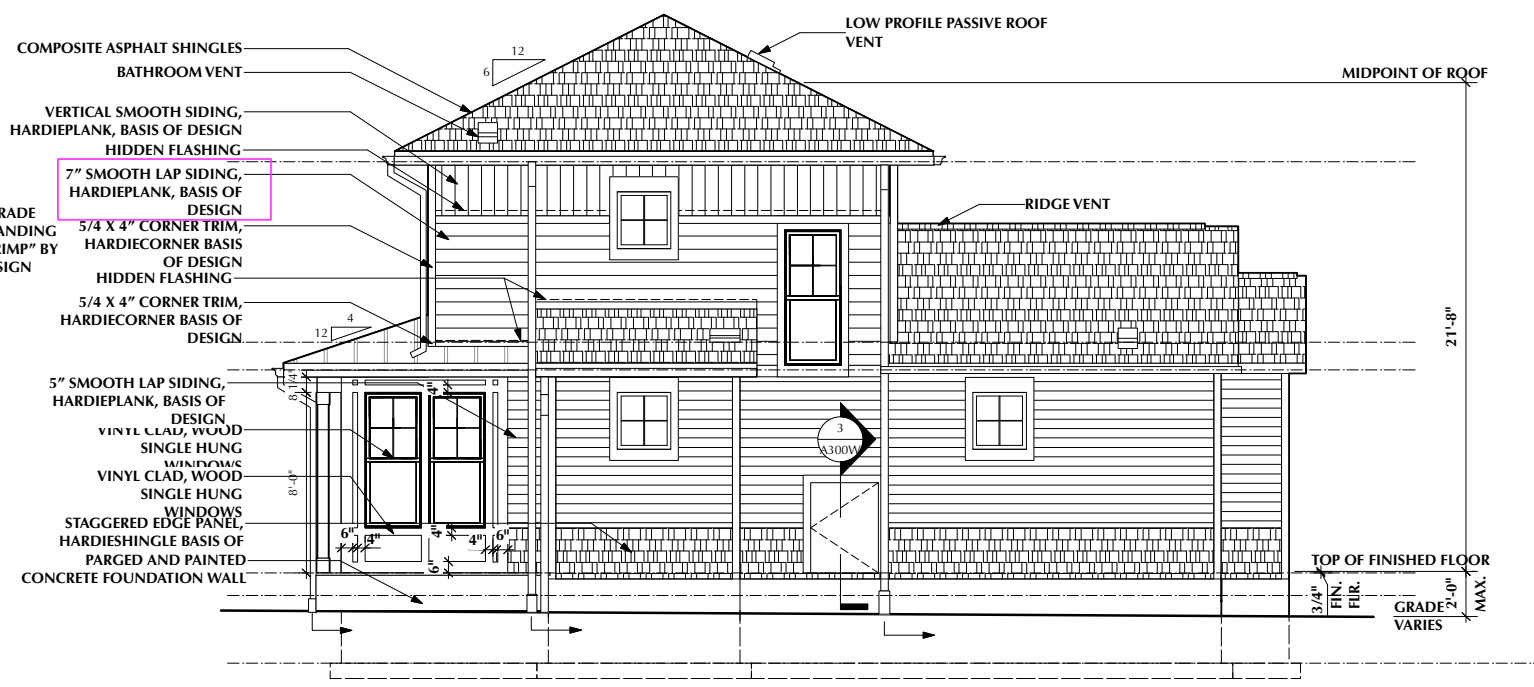


2 RIGHT ELEVATION
 Scale: 1/4" = 1'-0"

THE WHITNEY AREA
 FIRST FLOOR: 996 SF
 SECOND FLOOR: 442 SF
 PORCH: 111 SF
 DECK: 140 SF

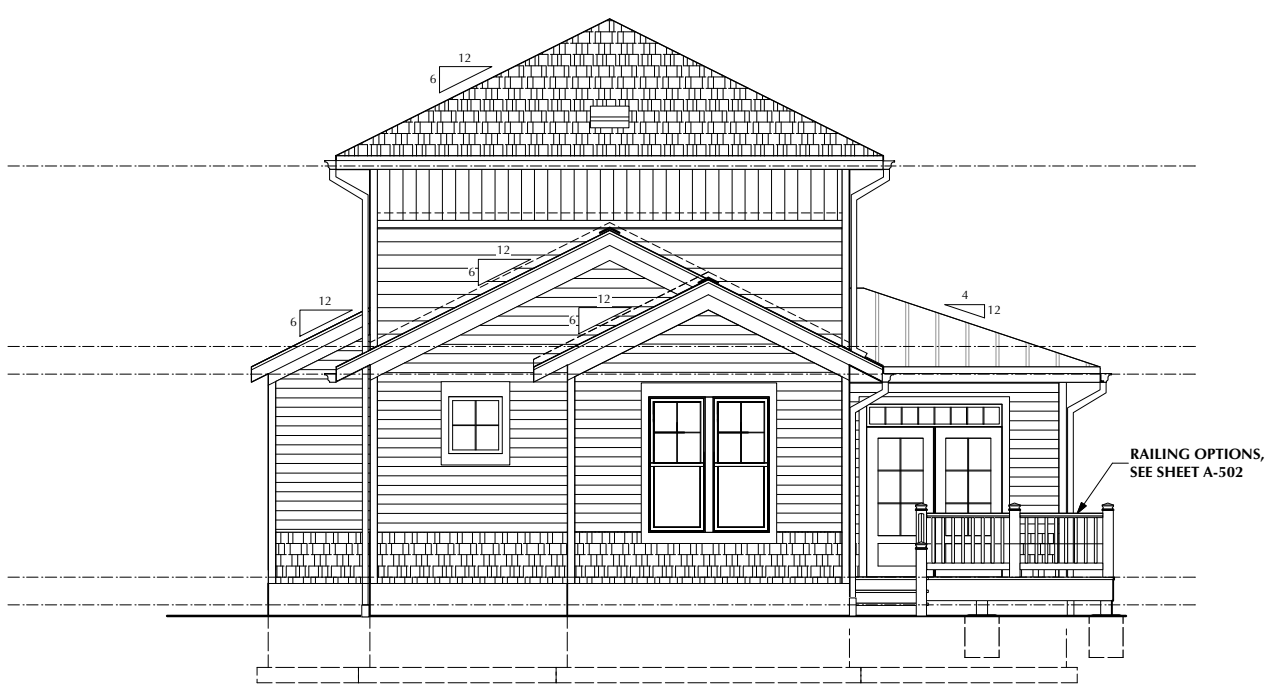

3 REAR ELEVATION
 Scale: 1/4" = 1'-0"

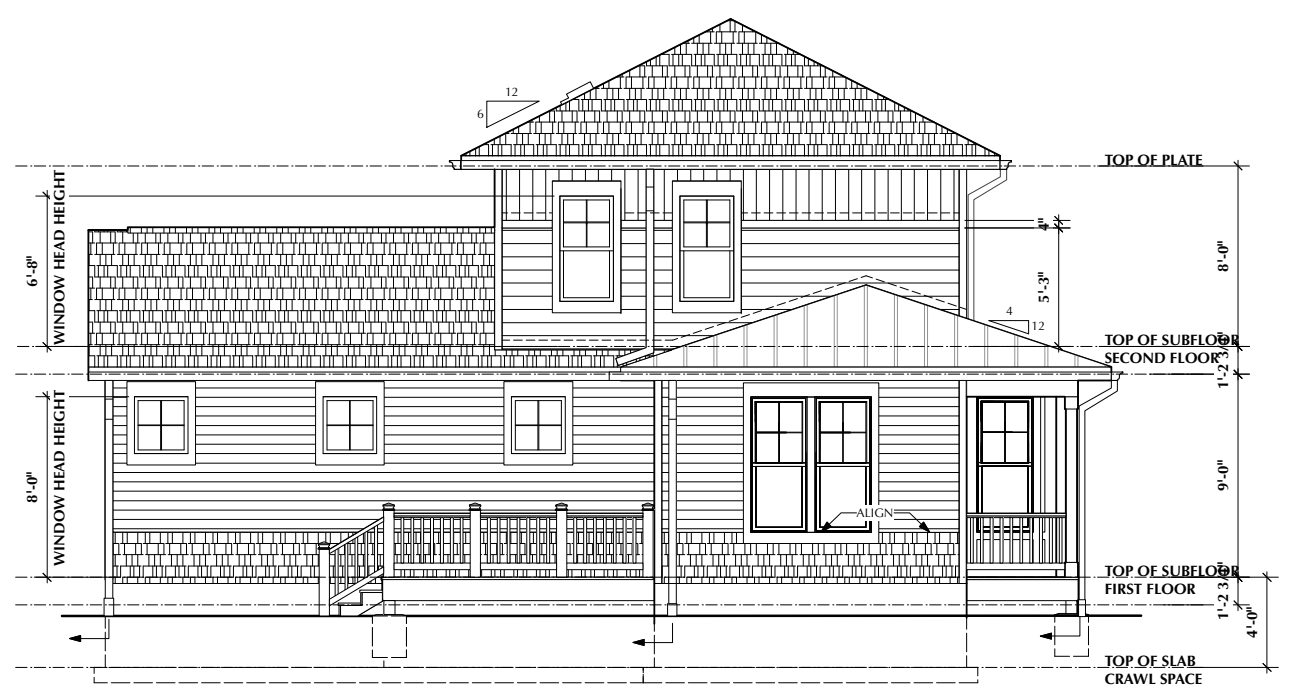

1 LEFT ELEVATION
 Scale: 1/4" = 1'-0"

RAILROAD COTTAGES

The Young Group
 1006 Railroad Ave
 Falls Church, Virginia 22046

BW
 BUTZ • WILBERN LTD
 Planning | Architecture
 Interiors | Property Visioning
 800 W. Broad St. Suite 400
 Falls Church, Virginia 22046
 703-356-6771 fax: 356-7010

Not For Construction

© Butz•Wilbern Ltd. 2016

Elevations

A-200W
 1 OF 1