

Mason Row
Falls Church, VA

Mill Creek Residential & Spectrum Development
6701 Democracy Blvd
Suite 500
Bethesda MD
20817
SITE PLAN 09.23.2016

Professional Seal




© 2016 WDG Project No: WA16016

PARKING
LEVEL 0

Scale:
1:25

A1.07

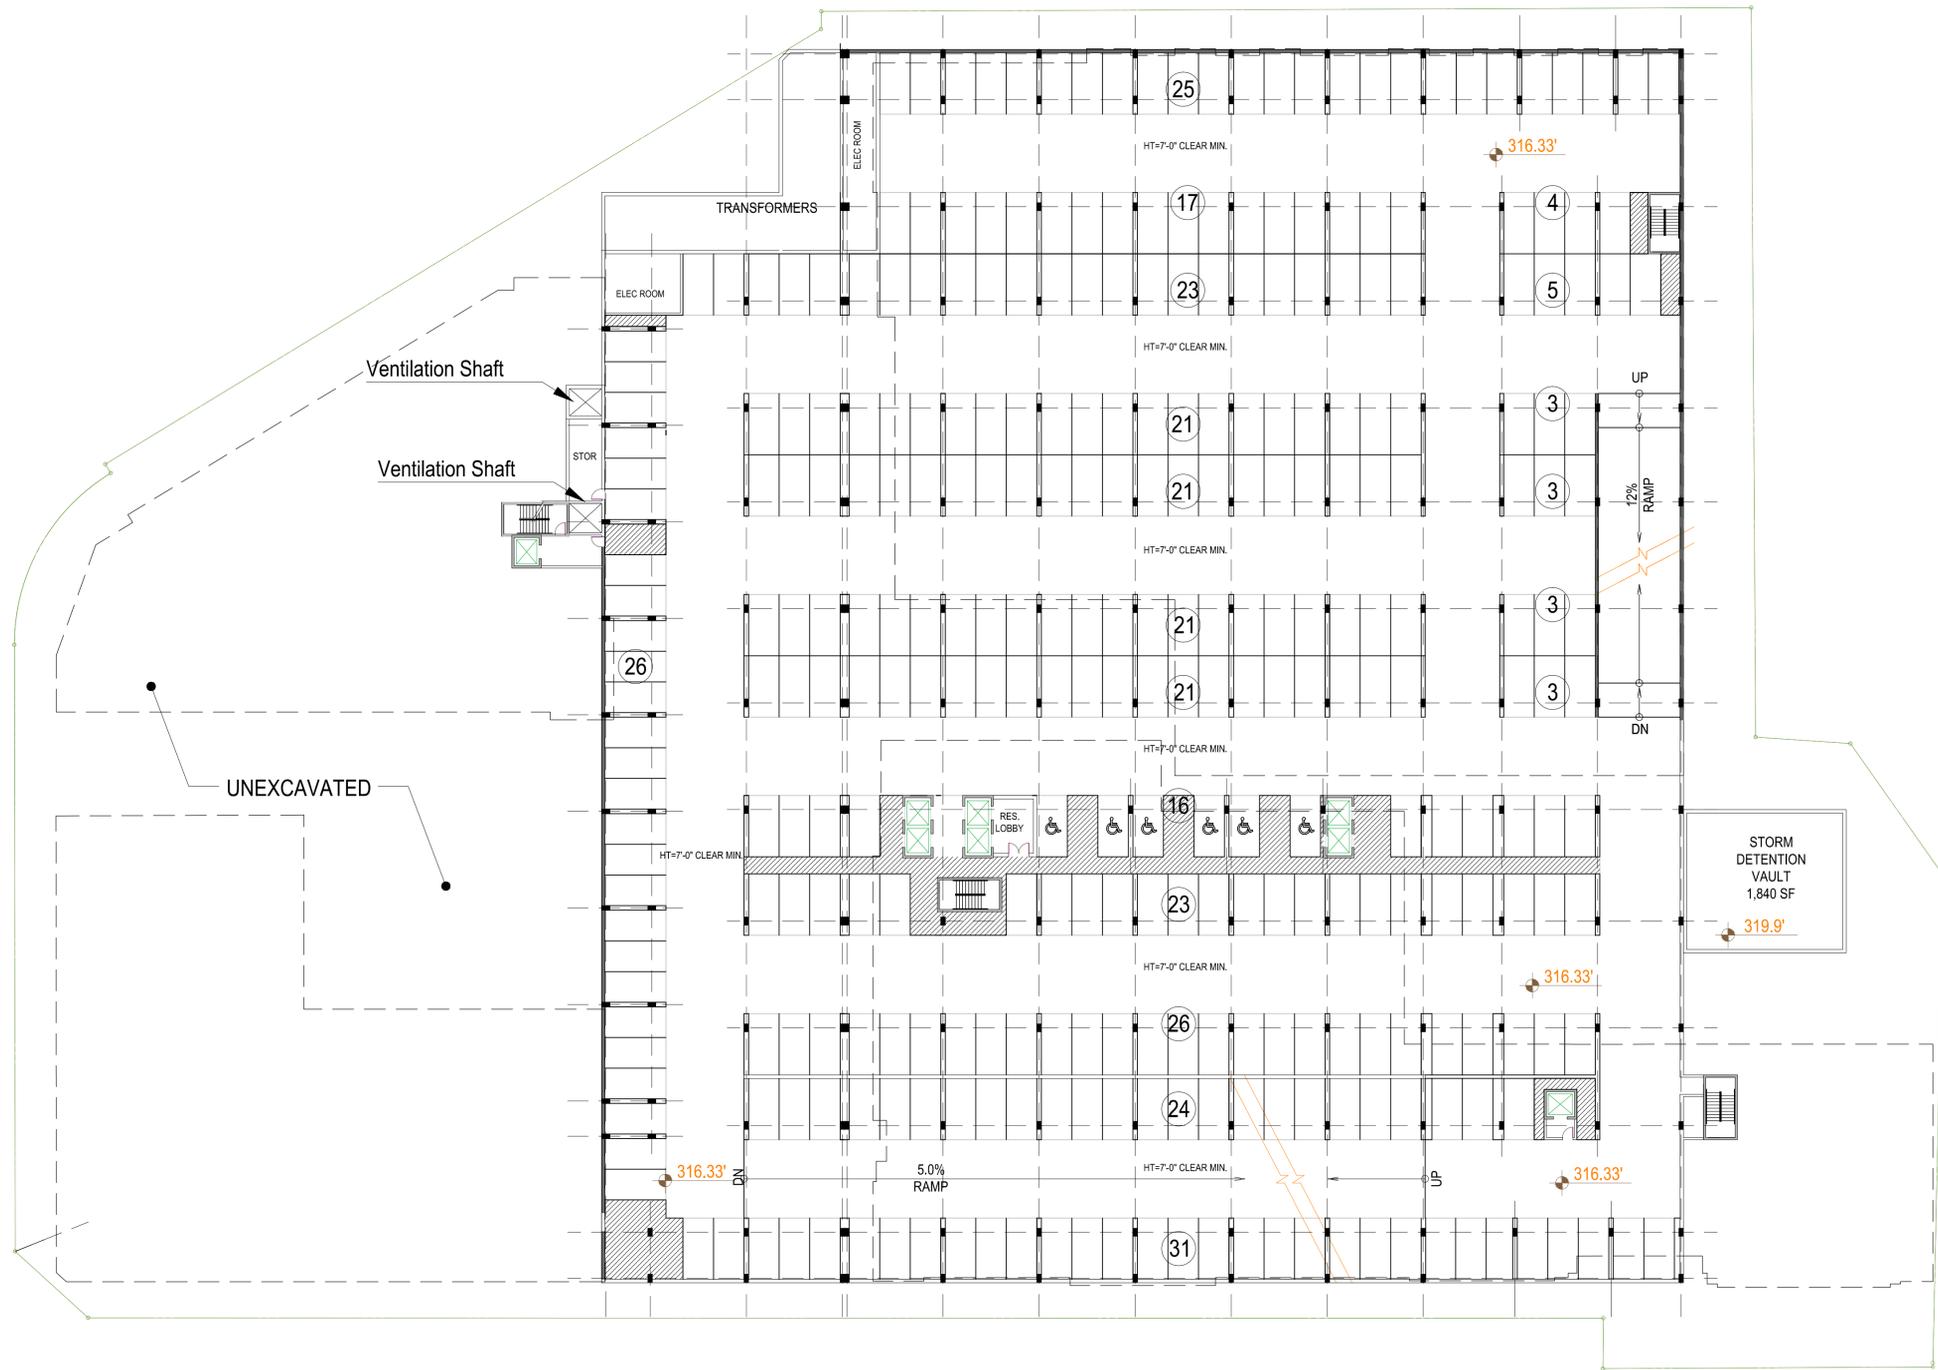

Professional Seal



© 2016 WDG Project No: WA16016

**PARKING
LEVEL (-) 1**

Scale:

1:25

A1.08

