


FIELD PAVING 1 - UNIT PAVERS

LOCATION USED: S. WASHINGTON STREET, TINNER HILL STREET
PRODUCT DESCRIPTION: STONE OR CONCRETE UNIT PAVERS (TO BE ADA COMPLIANT, AND HAVE A NON-SLIP FINISH)
COLOR: TBD
SUGGESTED SCORING PATTERN: RECTANGULAR (PERPENDICULAR TO STREET)




FIELD PAVING 2 - UNIT PAVERS

LOCATION USED: S. WASHINGTON STREET, GATEWAY PLAZA
PRODUCT DESCRIPTION: STONE OR CONCRETE UNIT PAVERS (TO BE ADA COMPLIANT, AND HAVE A NON-SLIP FINISH)
COLOR: TBD

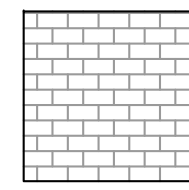


FIELD PAVING 3 - BRICK PAVERS

LOCATION USED: S. MAPLE AVENUE, TINNER HILL STREET
COLOR: TO MATCH EXISTING PEARSON SQUARE STREETSCAPE

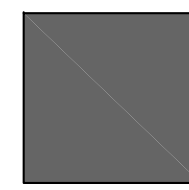


ACCENT PAVING 1 - UNIT PAVERS

LOCATION USED: S. WASHINGTON STREET
PRODUCT DESCRIPTION: STONE OR CONCRETE UNIT PAVERS (TO BE ADA COMPLIANT, AND HAVE A NON-SLIP FINISH)
COLOR: TBD

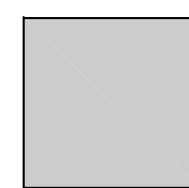



ACCENT PAVING 2 - UNIT PAVERS

LOCATION USED: S. WASHINGTON STREET
PRODUCT DESCRIPTION: STONE OR CONCRETE UNIT PAVERS (TO BE ADA COMPLIANT, AND HAVE A NON-SLIP FINISH)
COLOR: TBD

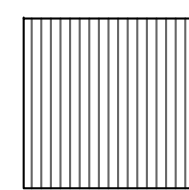


ACCENT PAVING 3 - UNIT PAVERS


LOCATION USED: GATEWAY PLAZA
PRODUCT DESCRIPTION: STONE OR CONCRETE UNIT PAVERS (TO BE ADA COMPLIANT, AND HAVE A NON-SLIP FINISH)
COLOR: TBD

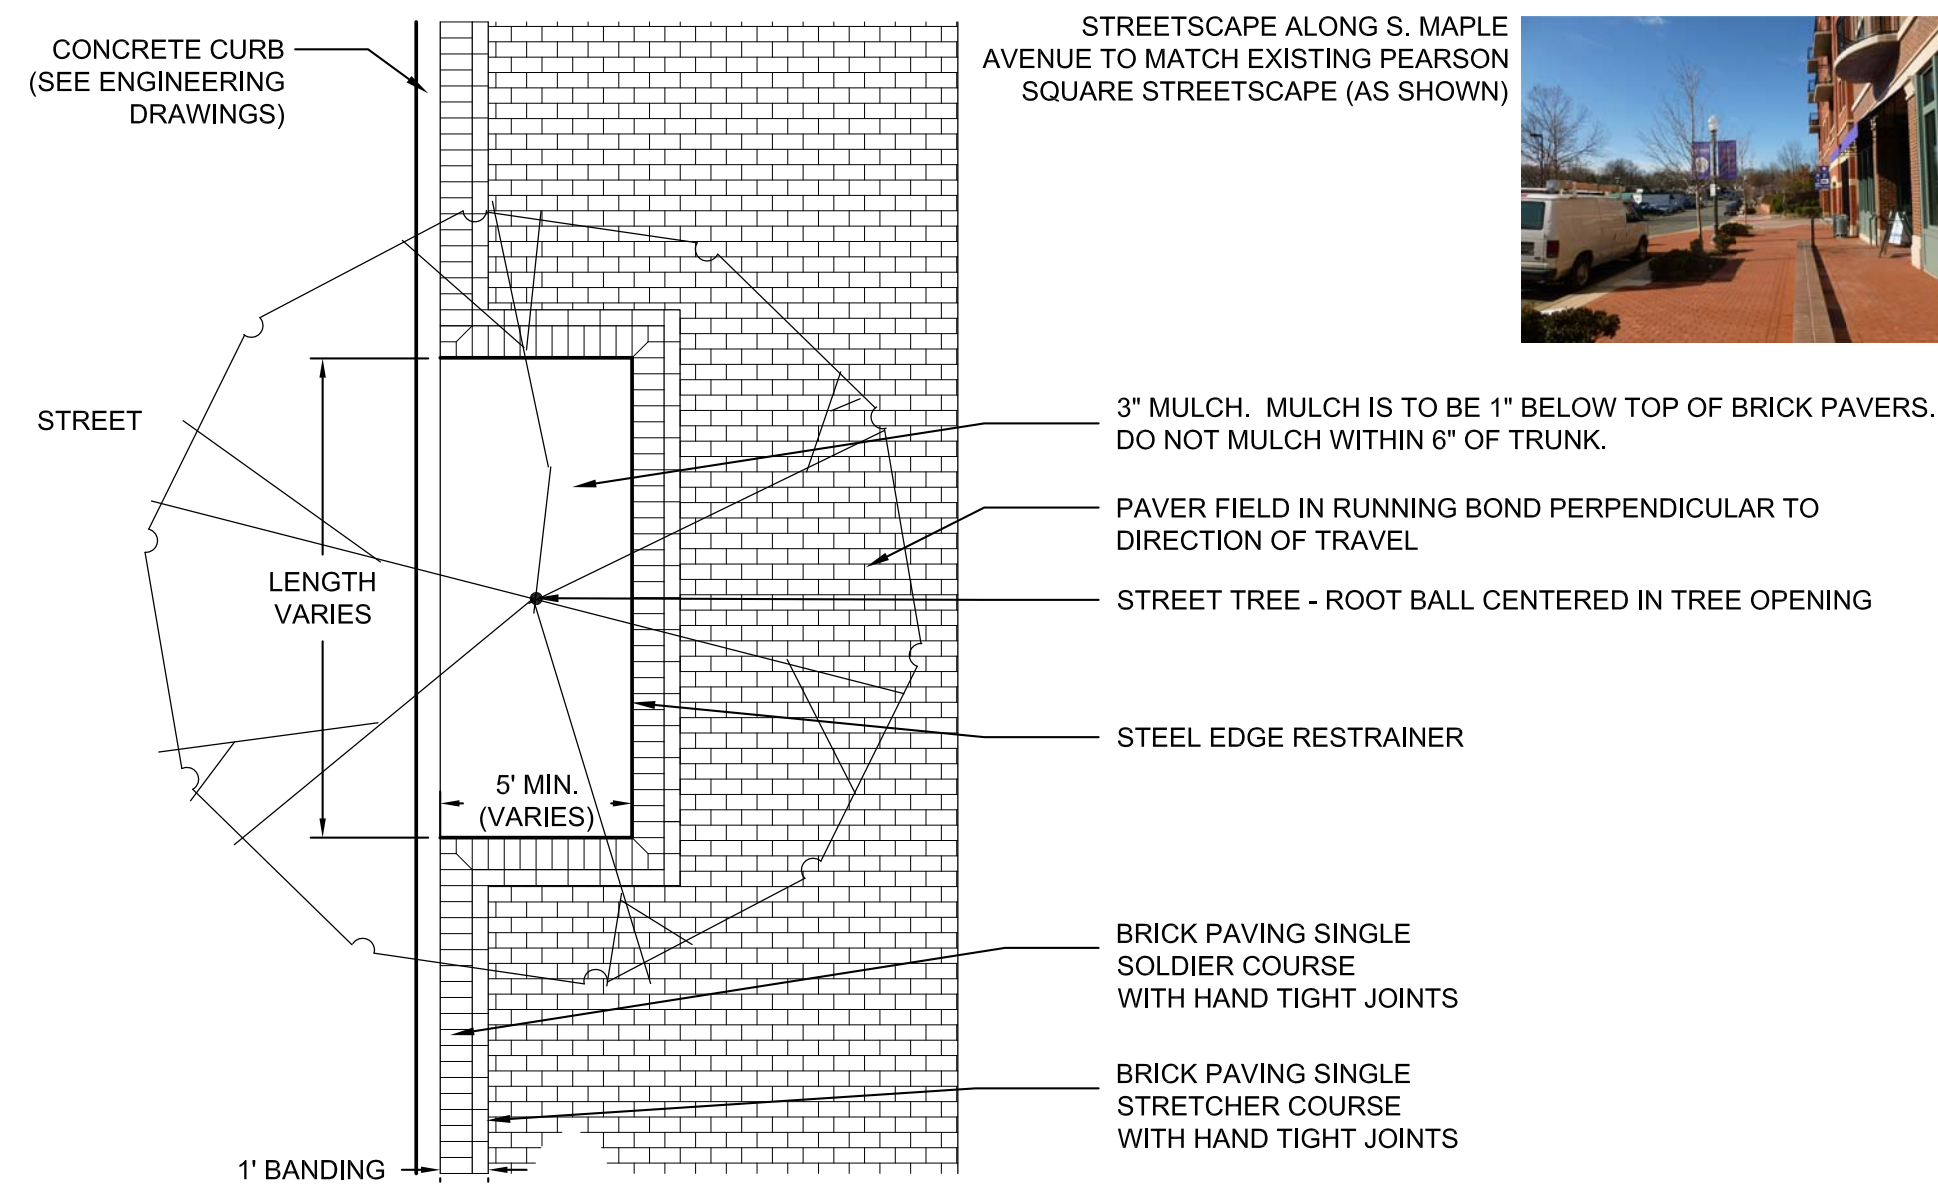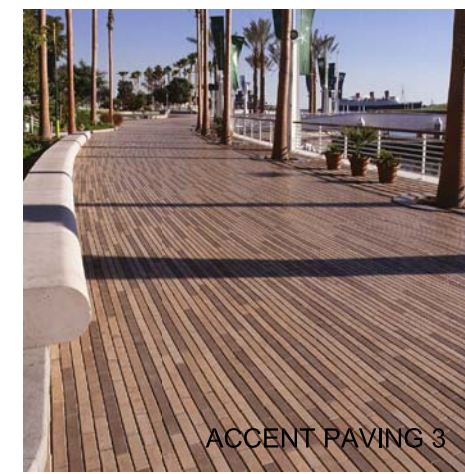


3 TYPICAL BRICK SIDEWALK & TREE PIT
L-4.0 PLAN 12E-160 NTS

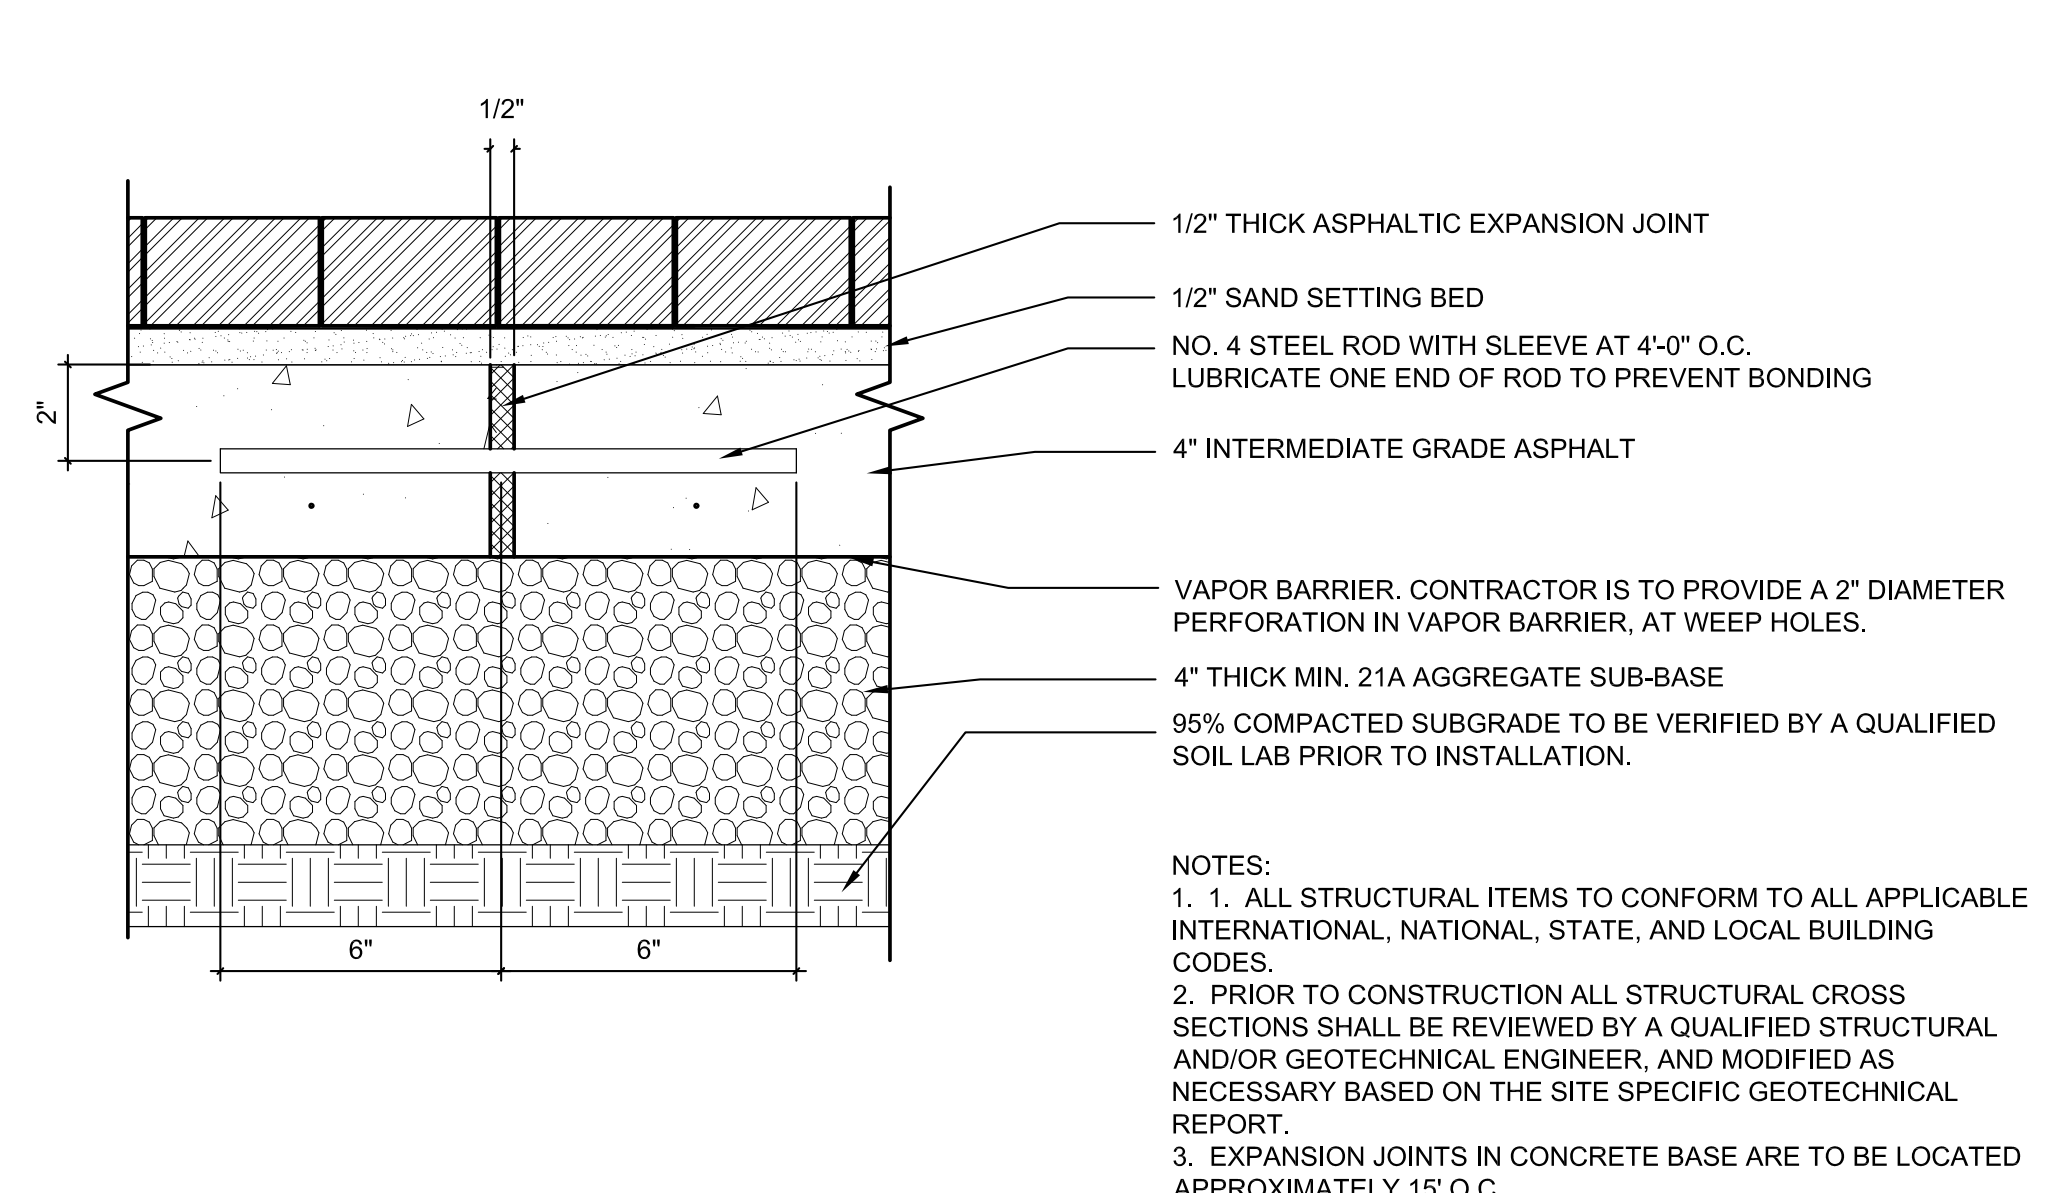

6 BRICK SIDEWALK
L-4.0 SECTION 12E-161 3\"/>

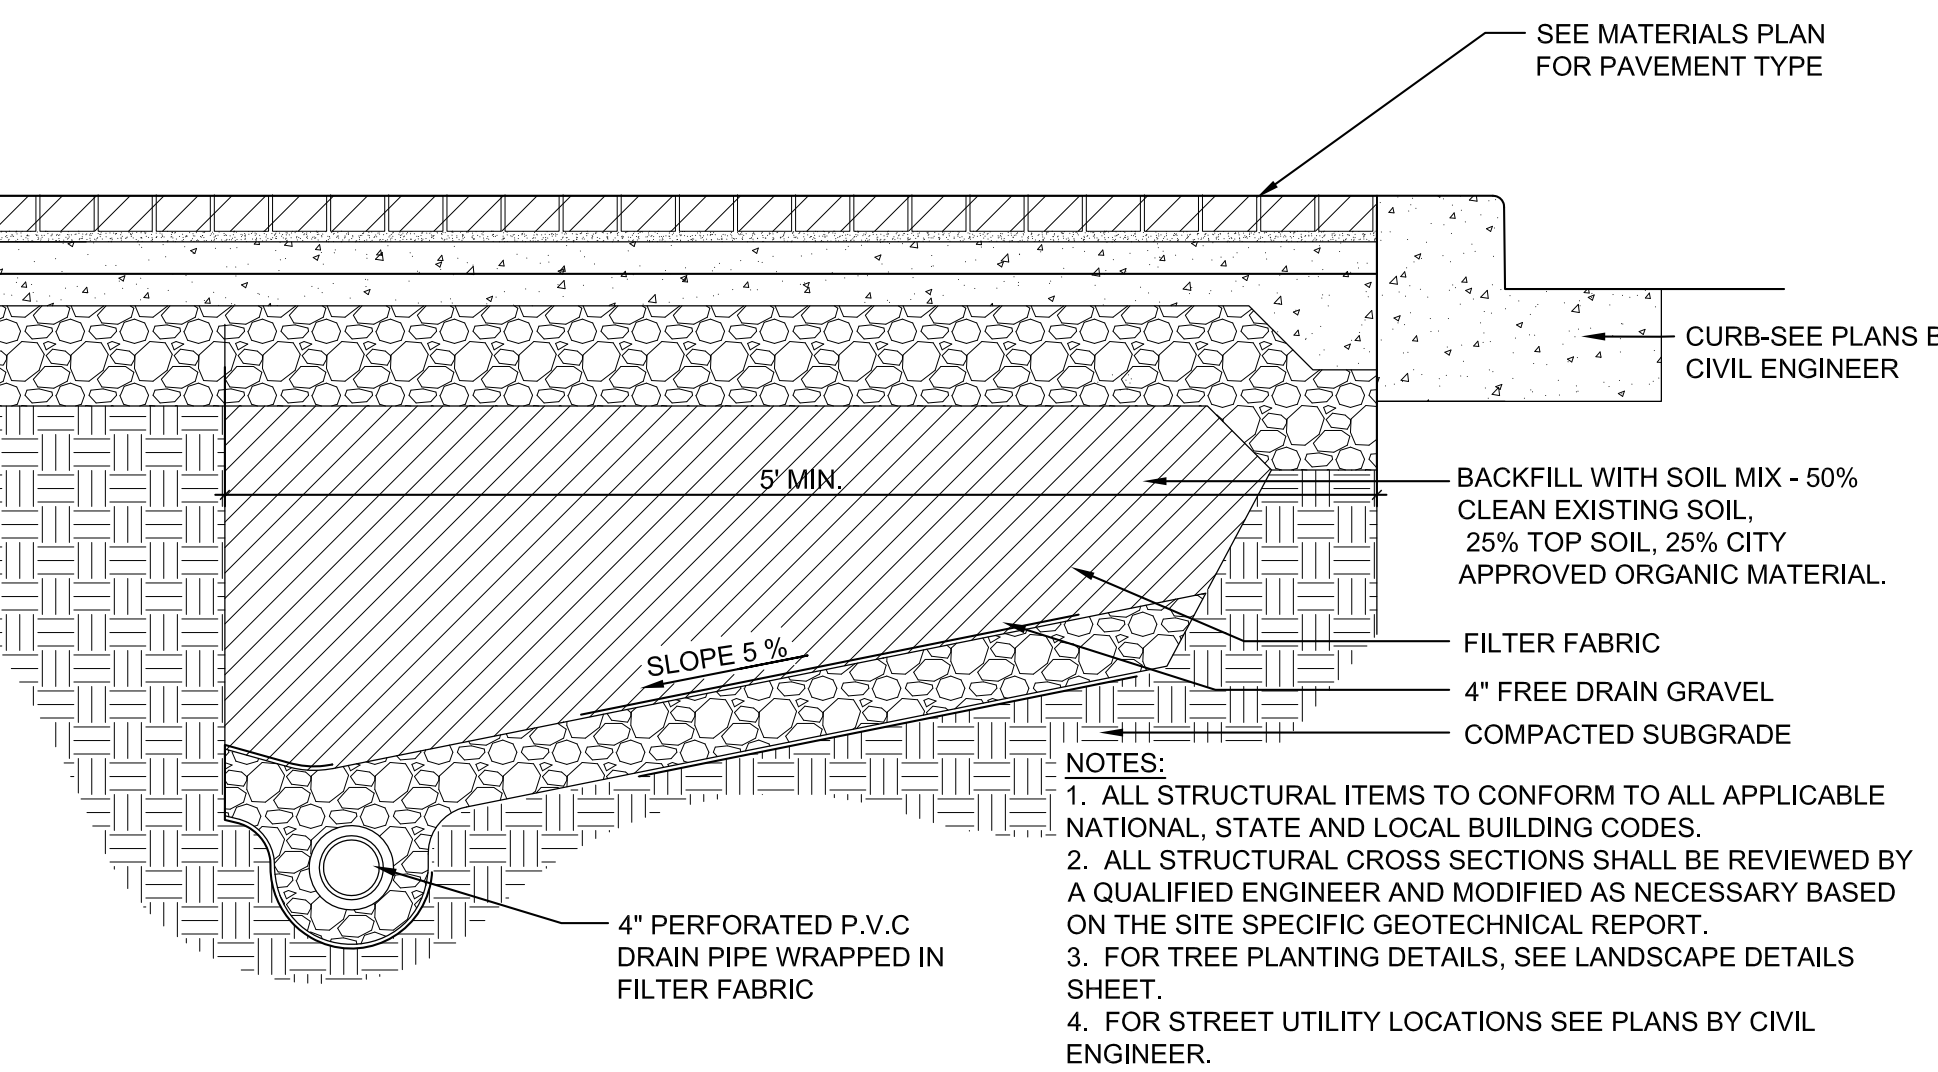


4 CONTINUOUS TREE TRENCH UNDER PAVEMENT
L-4.0 SECTION 08A-241 1\"/>

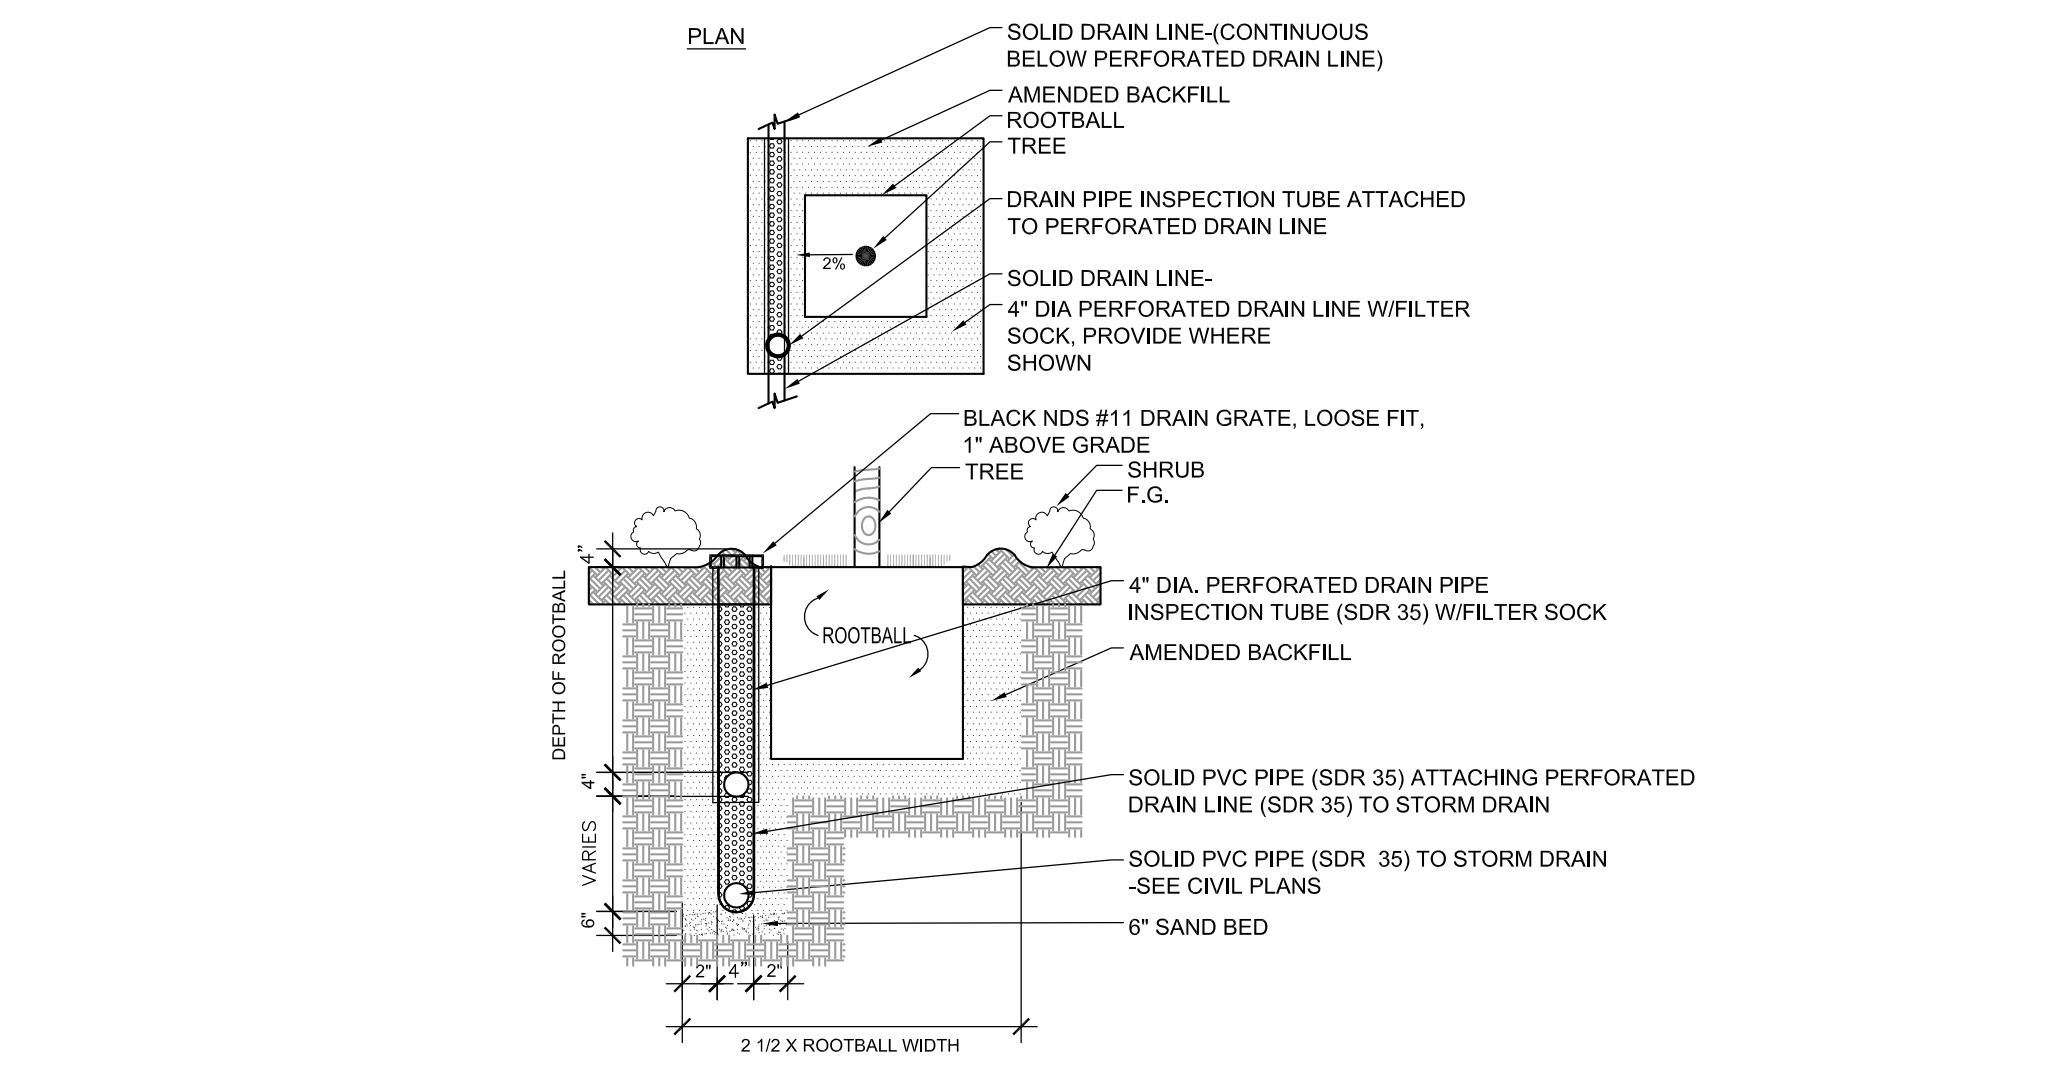


7 TREE SUB DRAIN
L-4.0 PLAN / SECTION 1/4\"/>


1 STREETScape PAVEMENT
L-4.0 PLAN / PICTORIAL 12G-XXX NTS

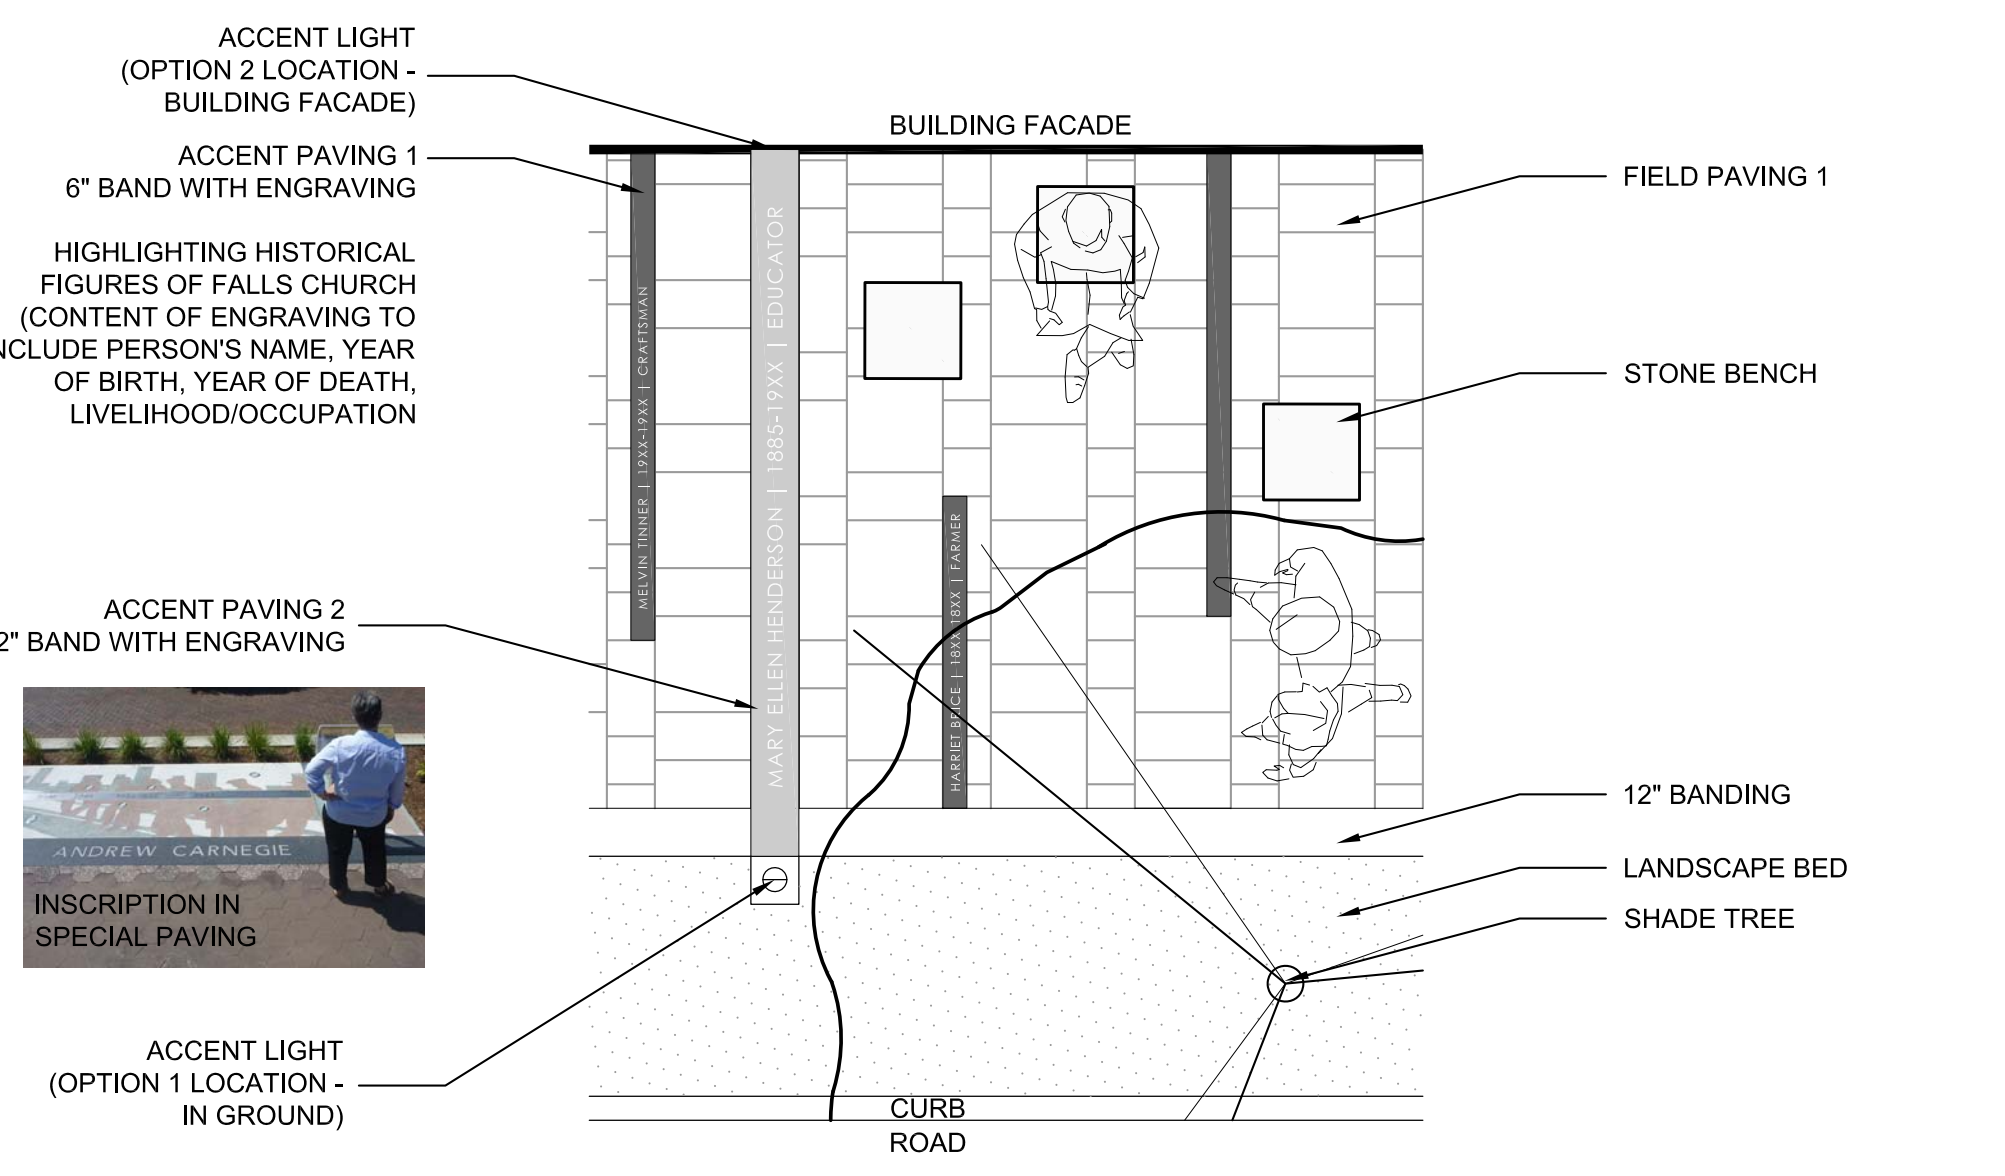

2 CULTURAL TRAIL PAVEMENT ENLARGEMENT
L-4.0 PLAN 12E-XXX 1/4\"/>

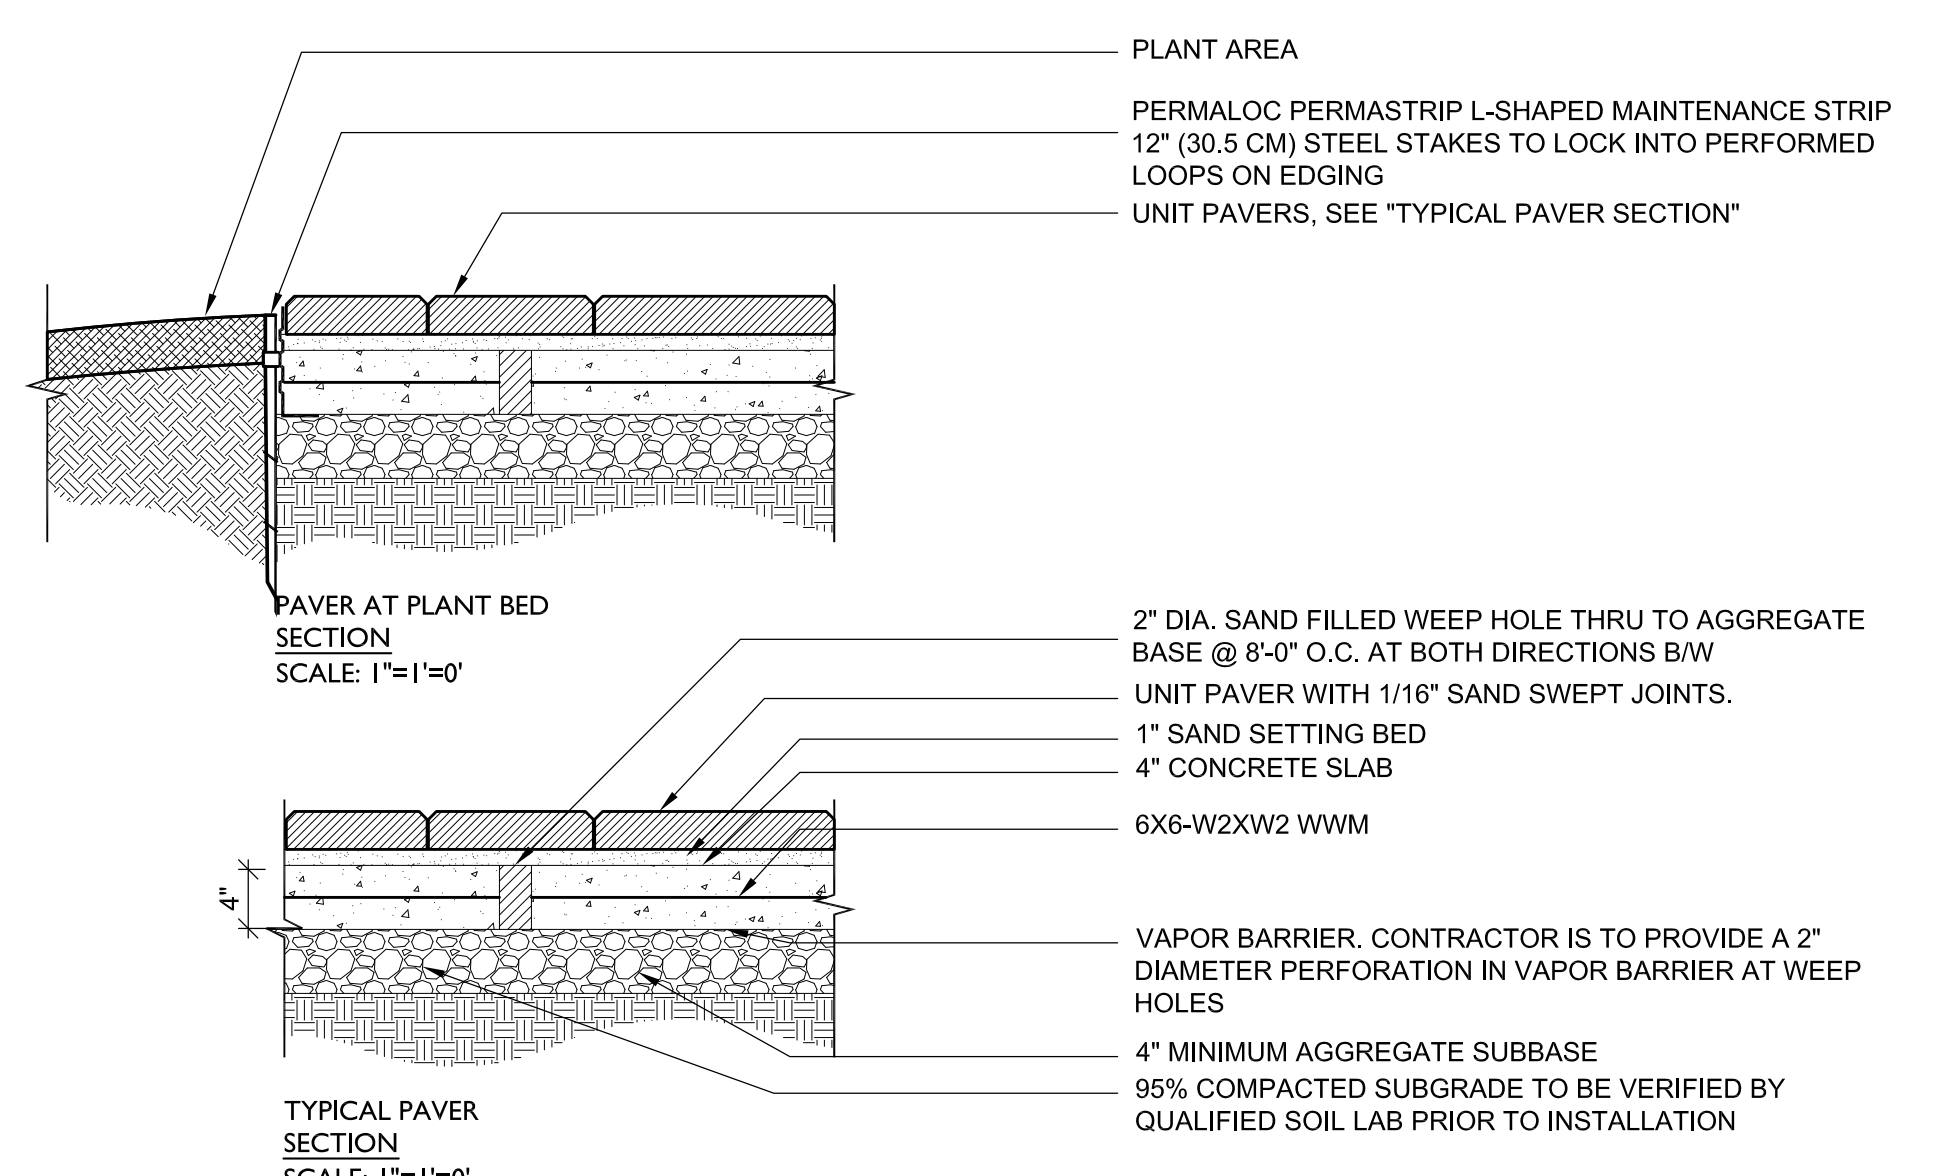

5 UNIT PAVERS
L-4.0 SECTION 12J-XXX 1\"/>

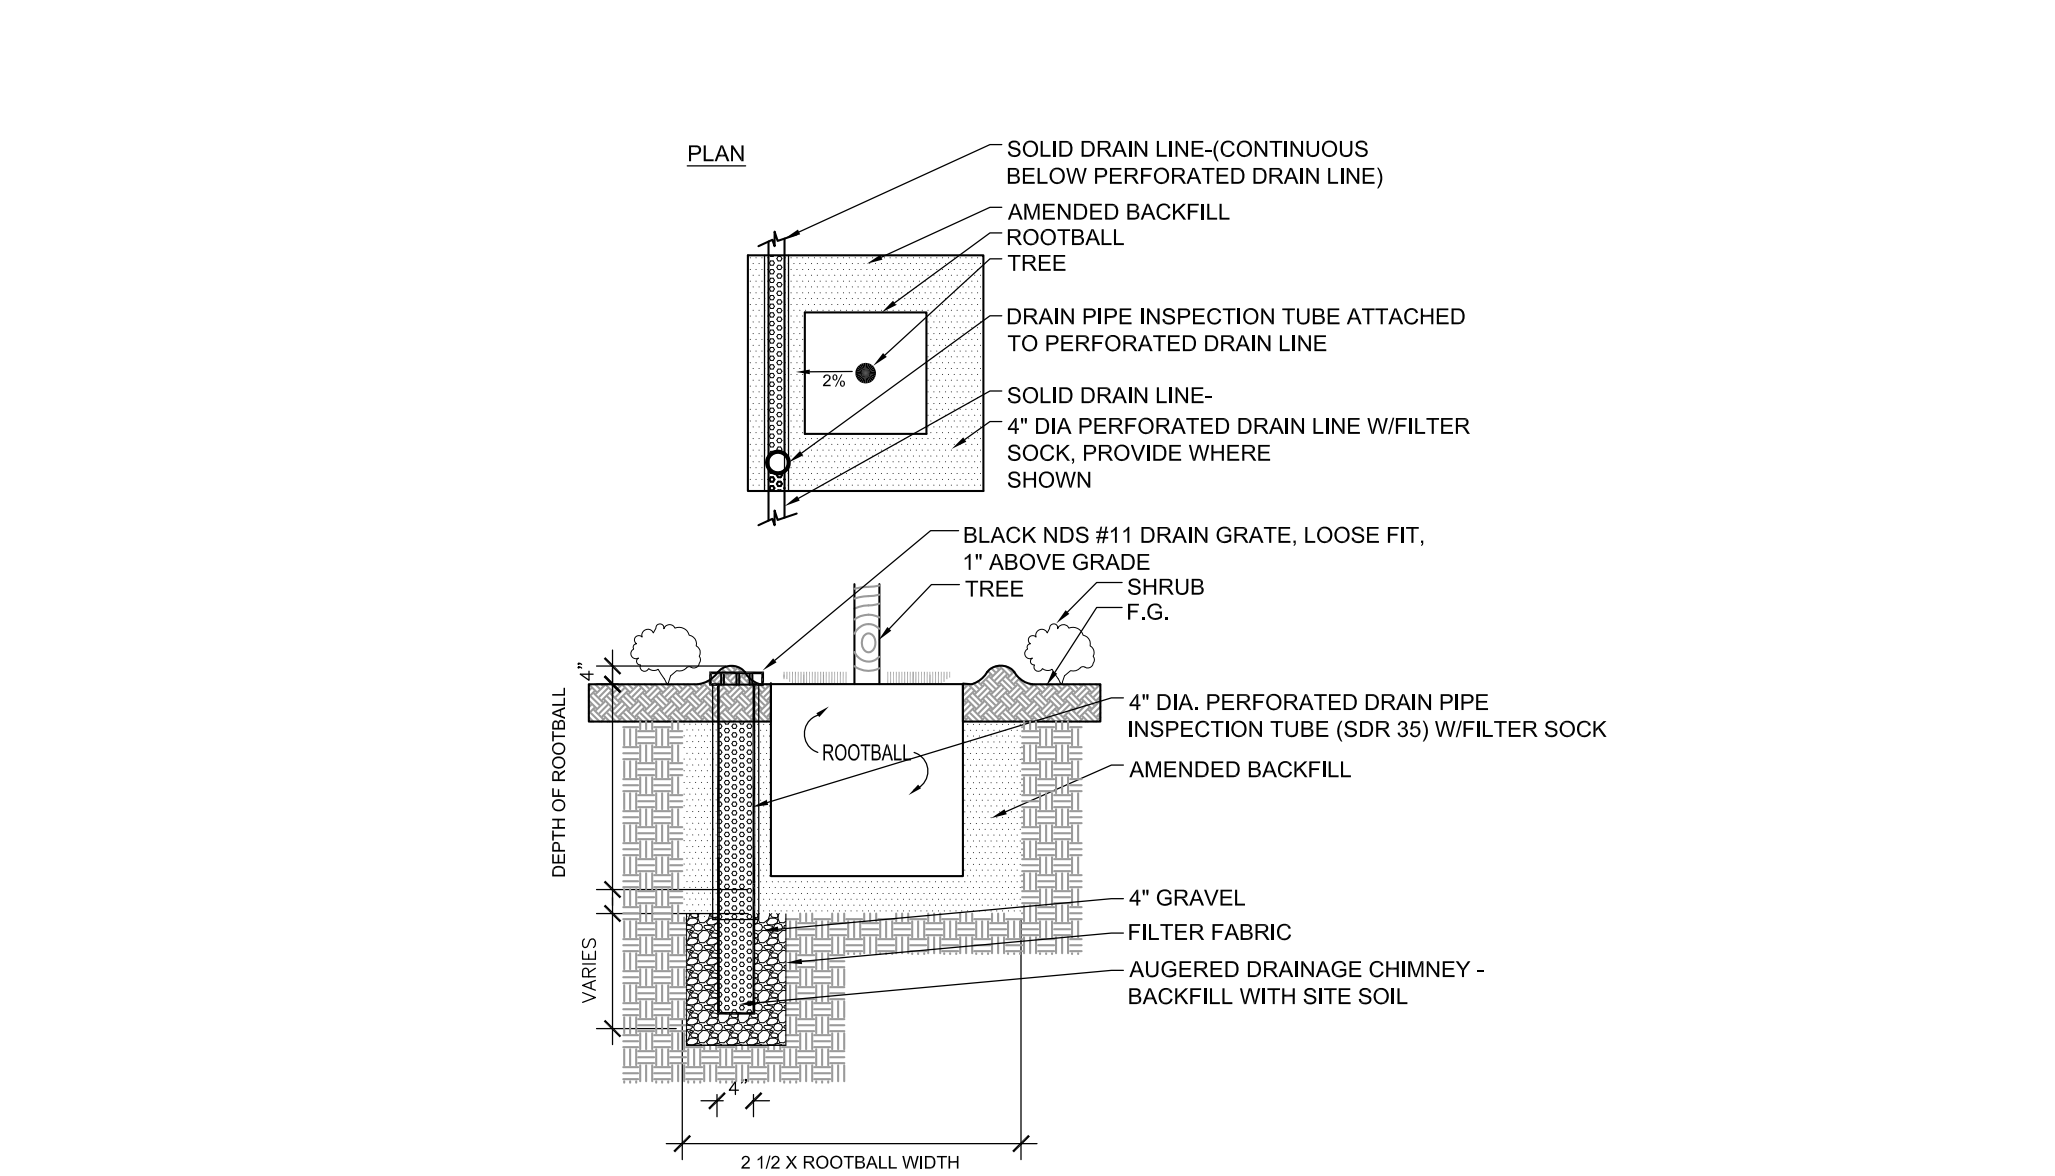

8 TREE AERATION UNIT
L-4.0 PLAN / SECTION 1/4\"/>