



Building B3: Shared Parking Garage

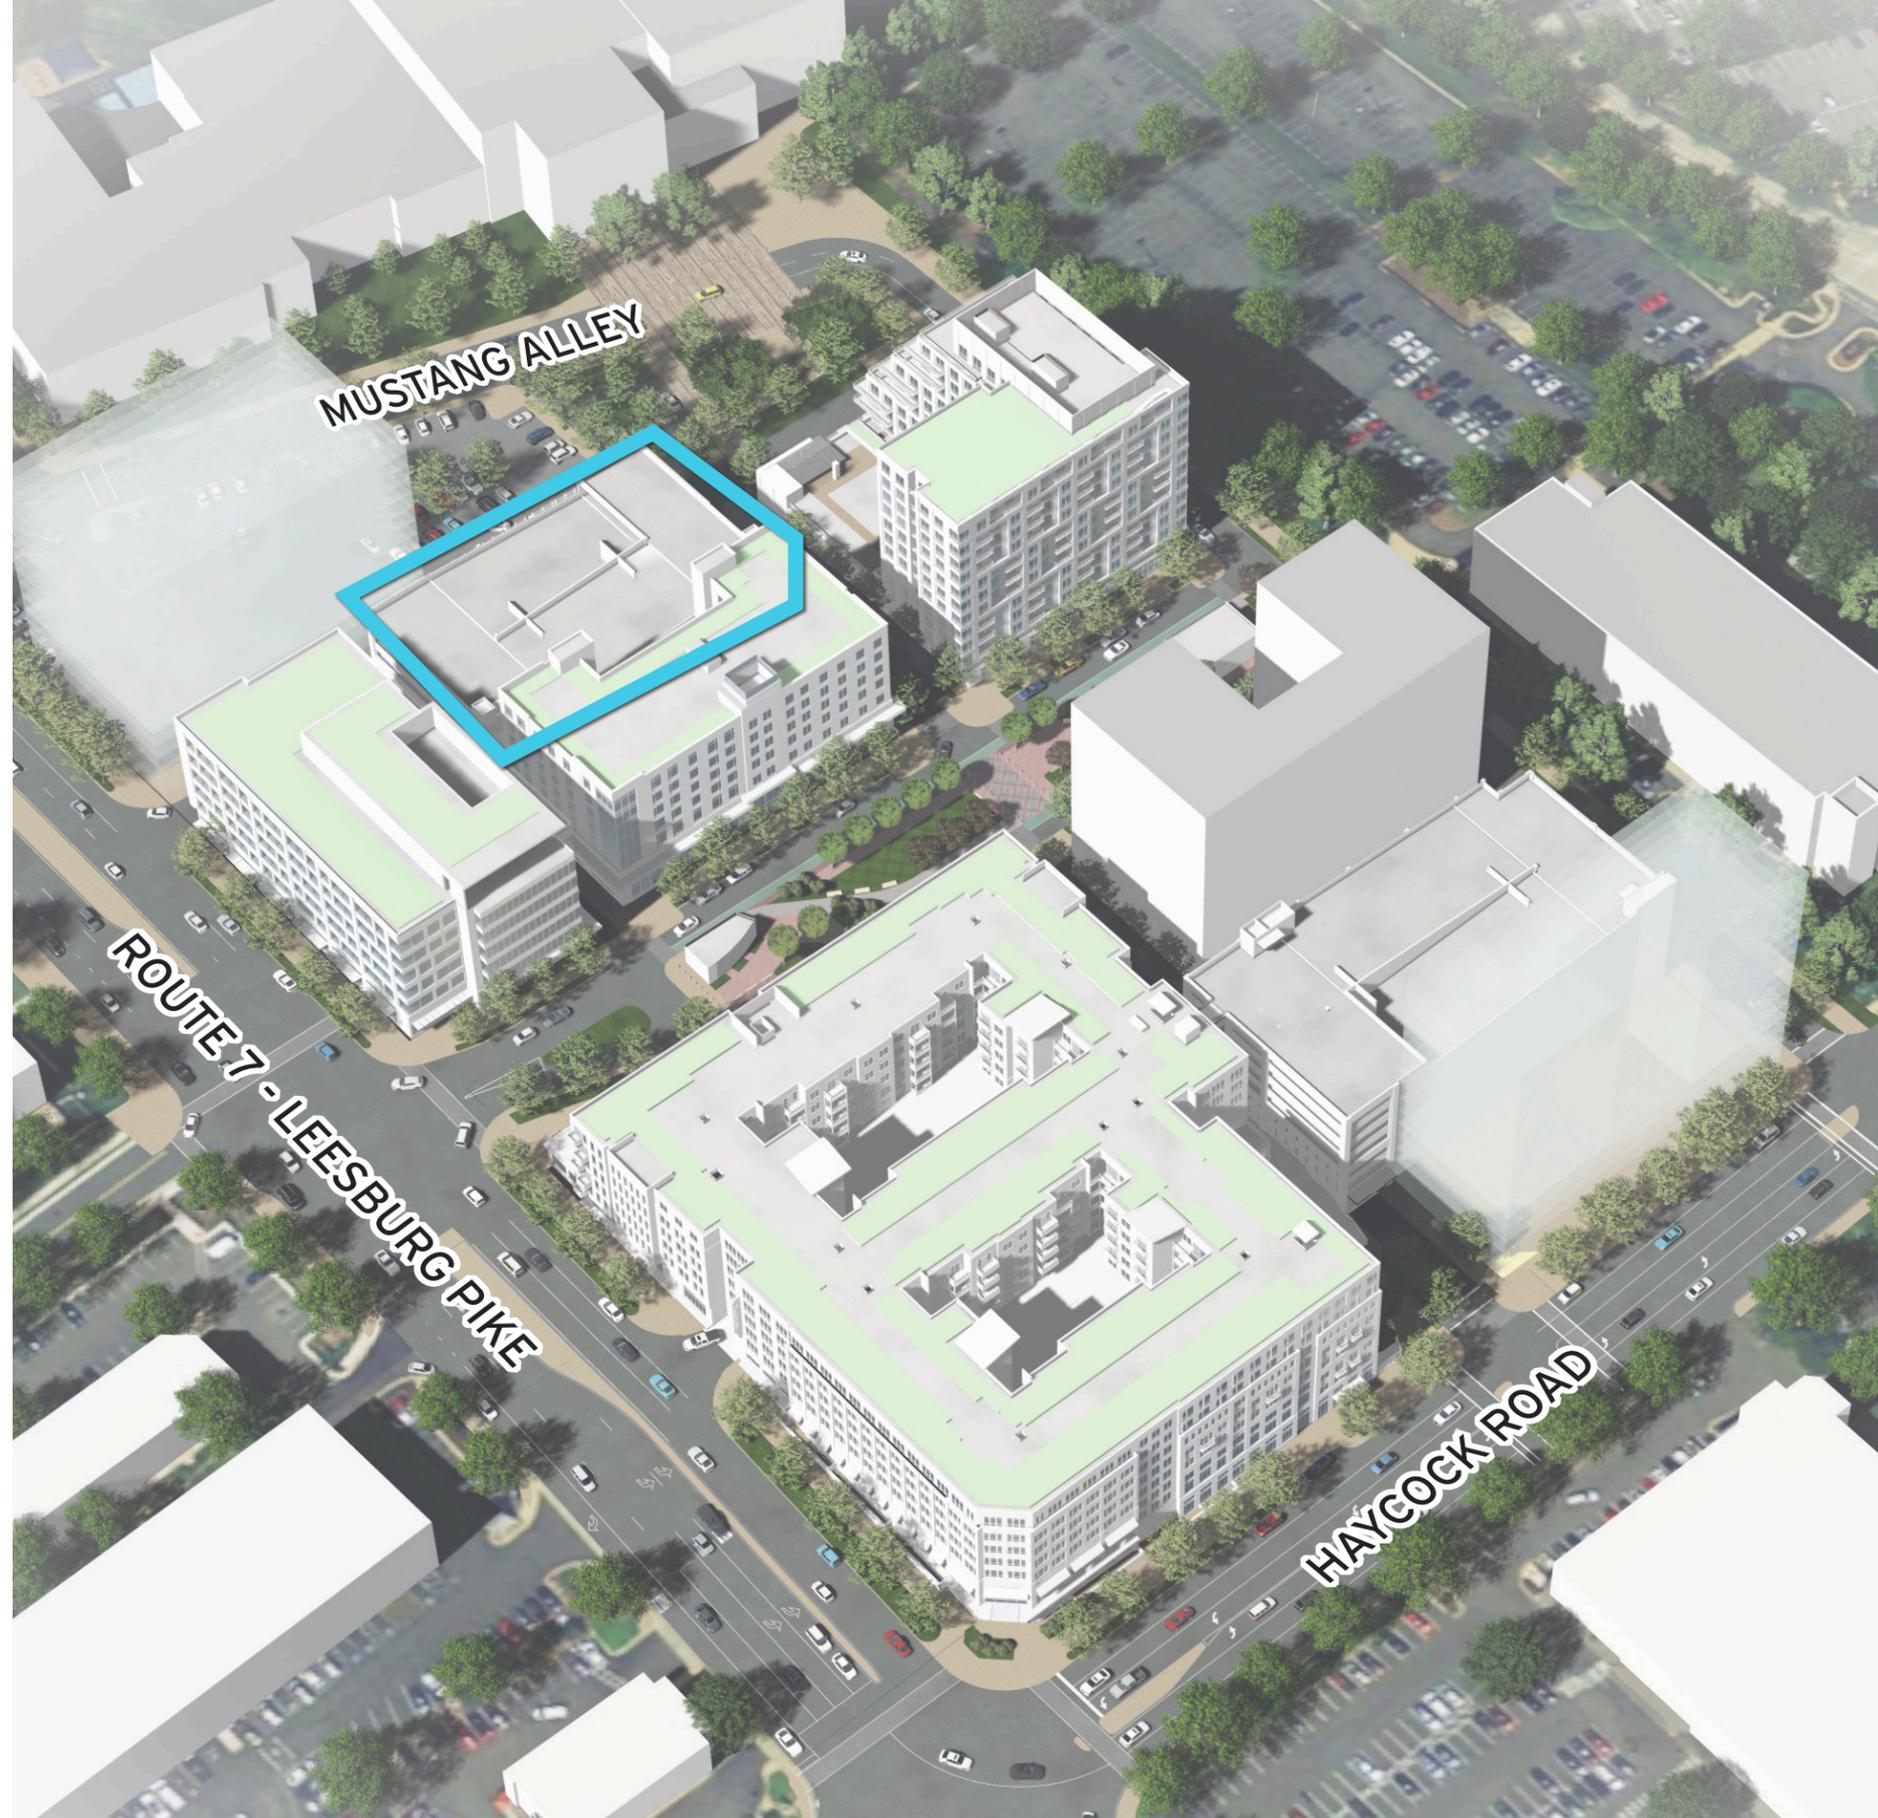


June 8th, 2020

©2020 Torti Gallas + Partners | 1300 Spring Street, 4th Floor | Silver Spring, Maryland 20910 | 301.588.4800

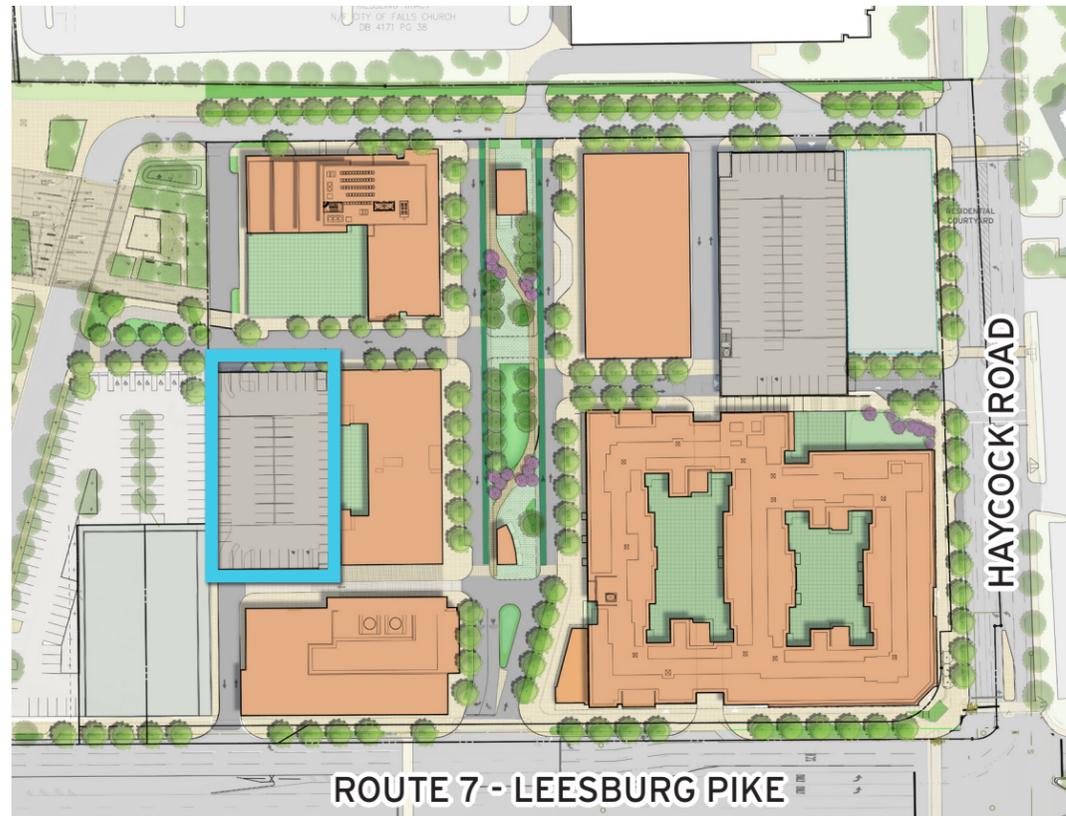


FALLS CHURCH GATEWAY PARTNERS DEVELOPMENT LLC
CIVIL ENGINEERING: WALTER L PHILLIPS, INC.
LANDSCAPE DESIGN: LANDESIGN


Building B3 Architecture
WEST FALLS CHURCH ECONOMIC DEVELOPMENT PROJECT
SESP SUBMISSION 01: SUPPLEMENTAL PACKET

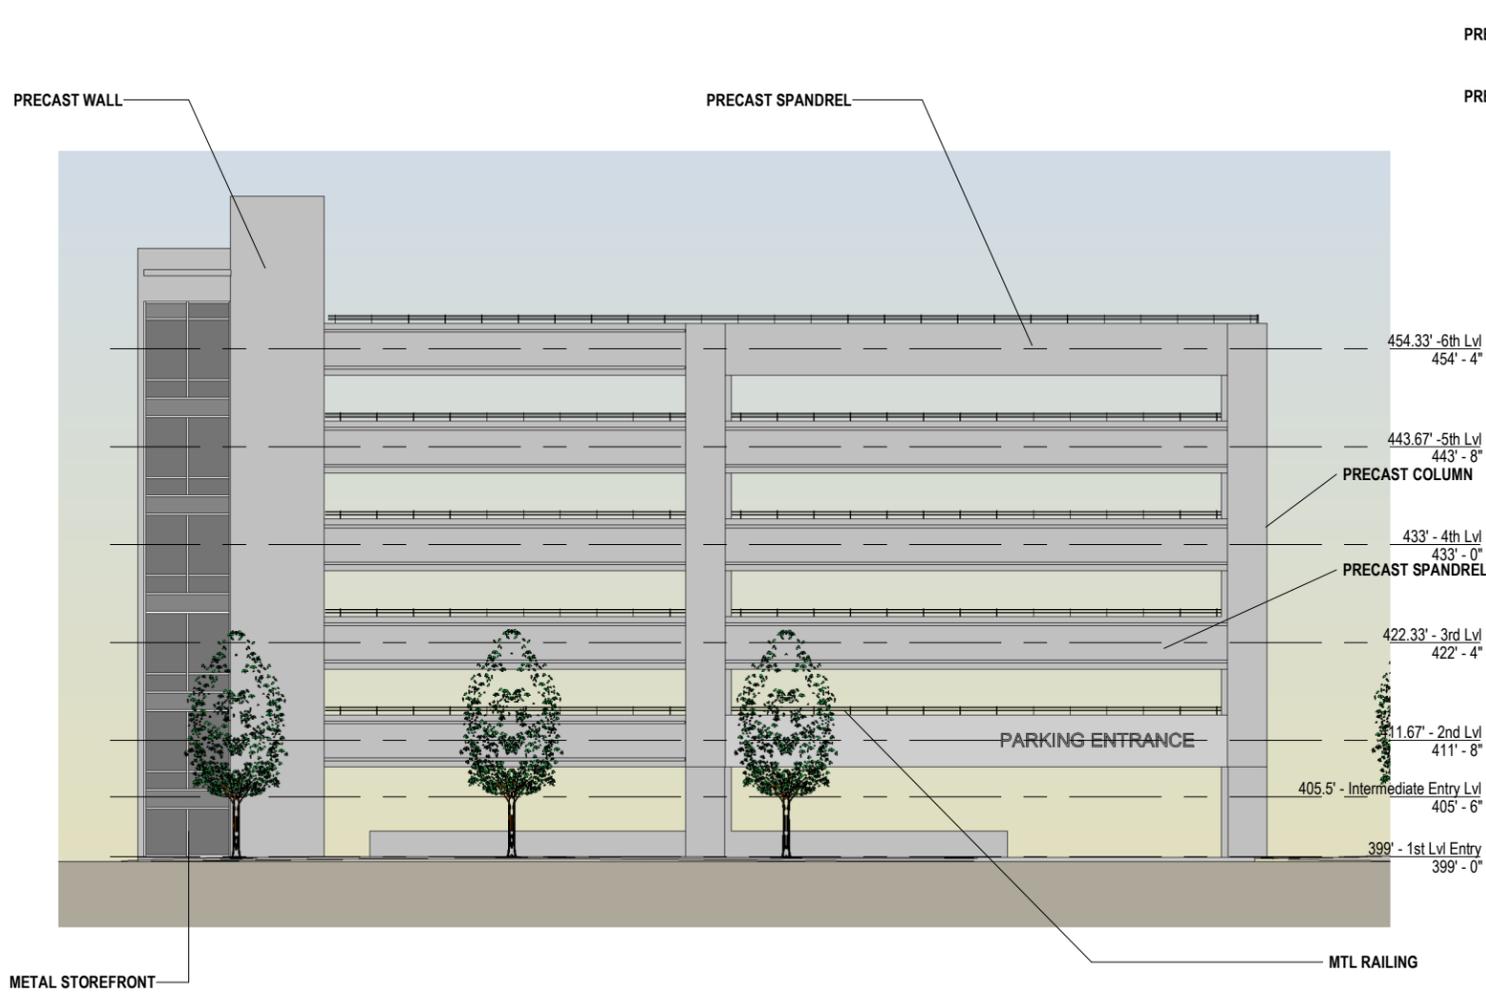


B3-North Elevation

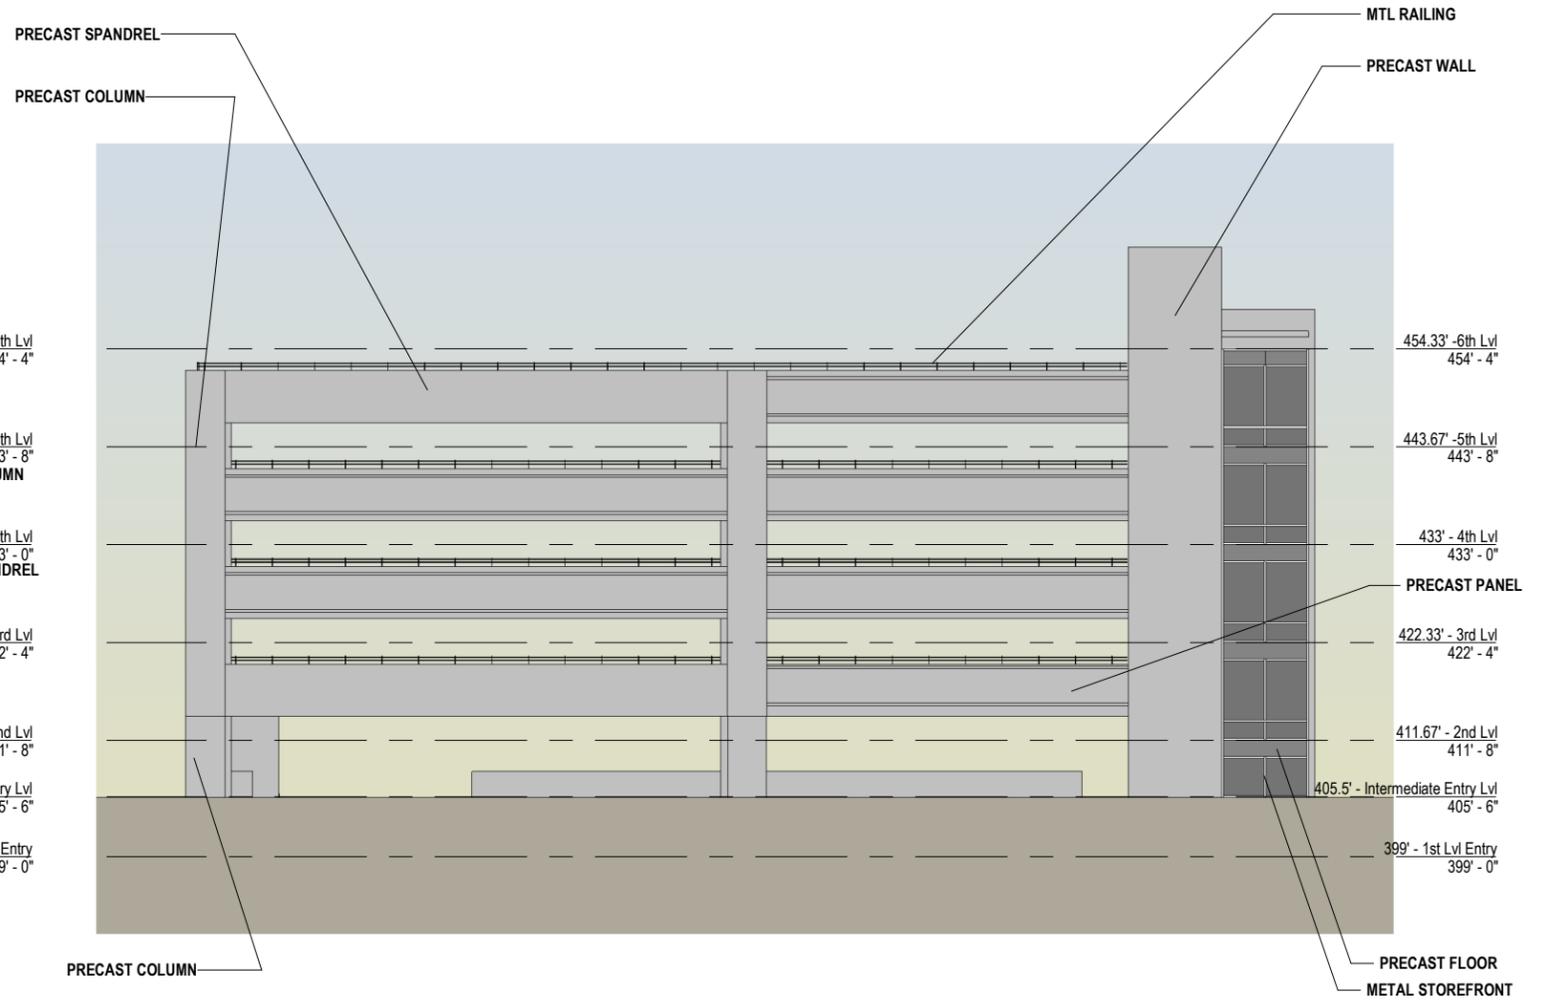



B3-South Elevation

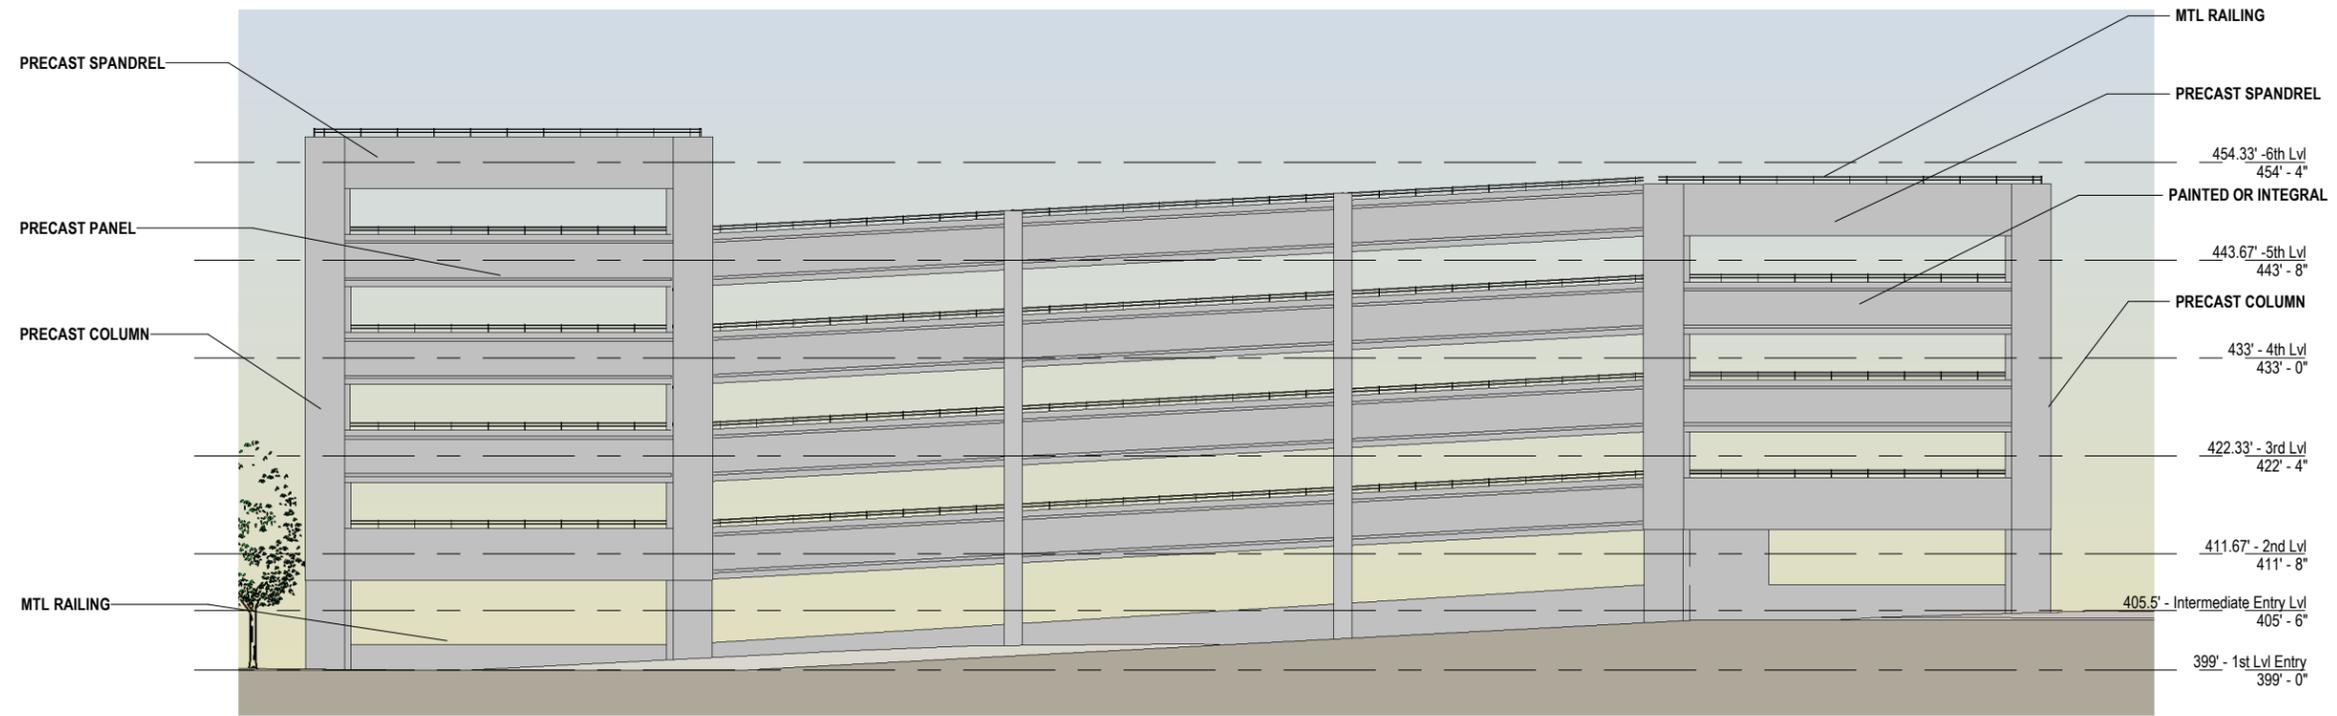


B3-West Elevation

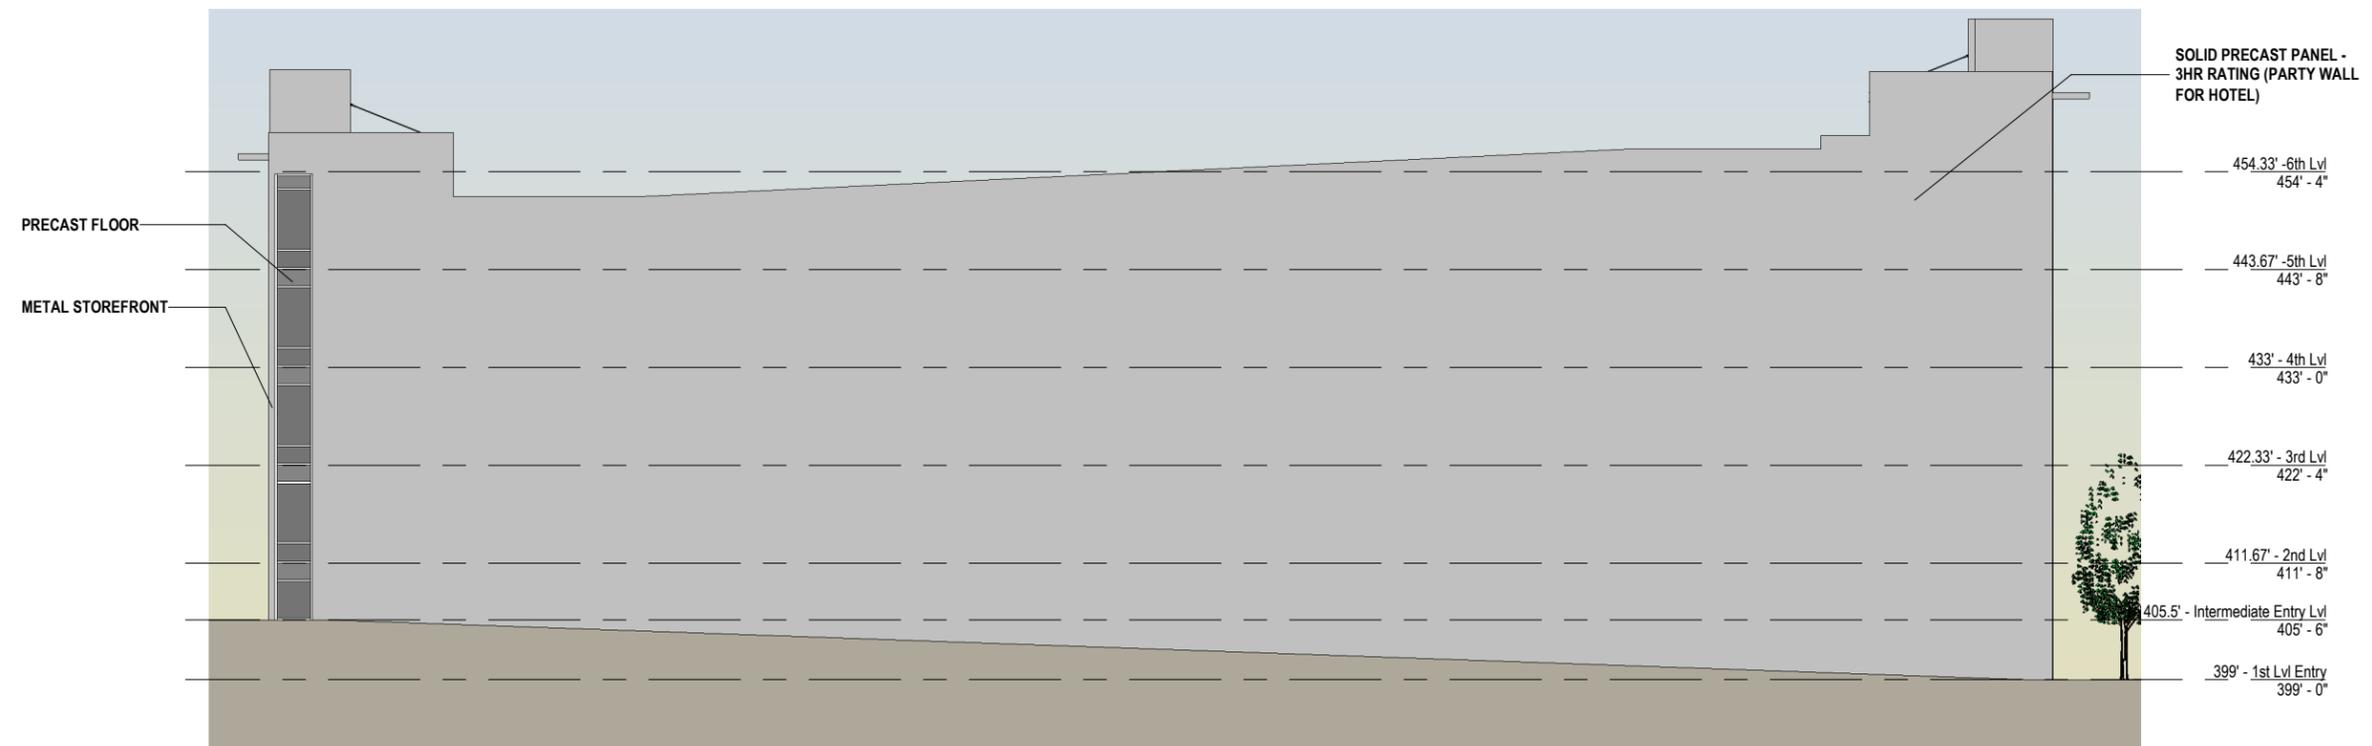


B3-East Elevation

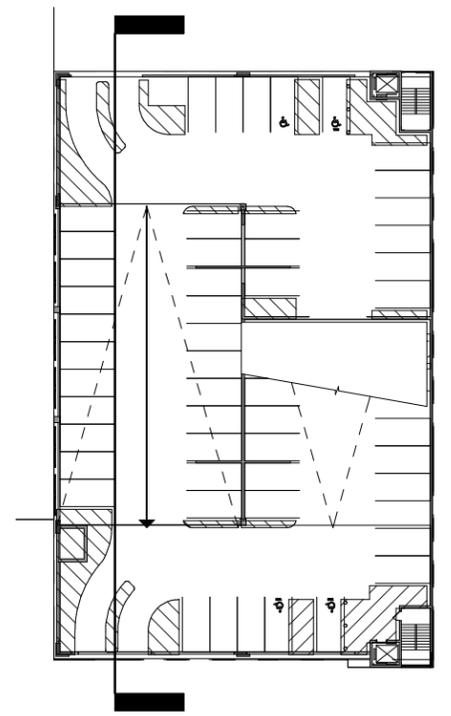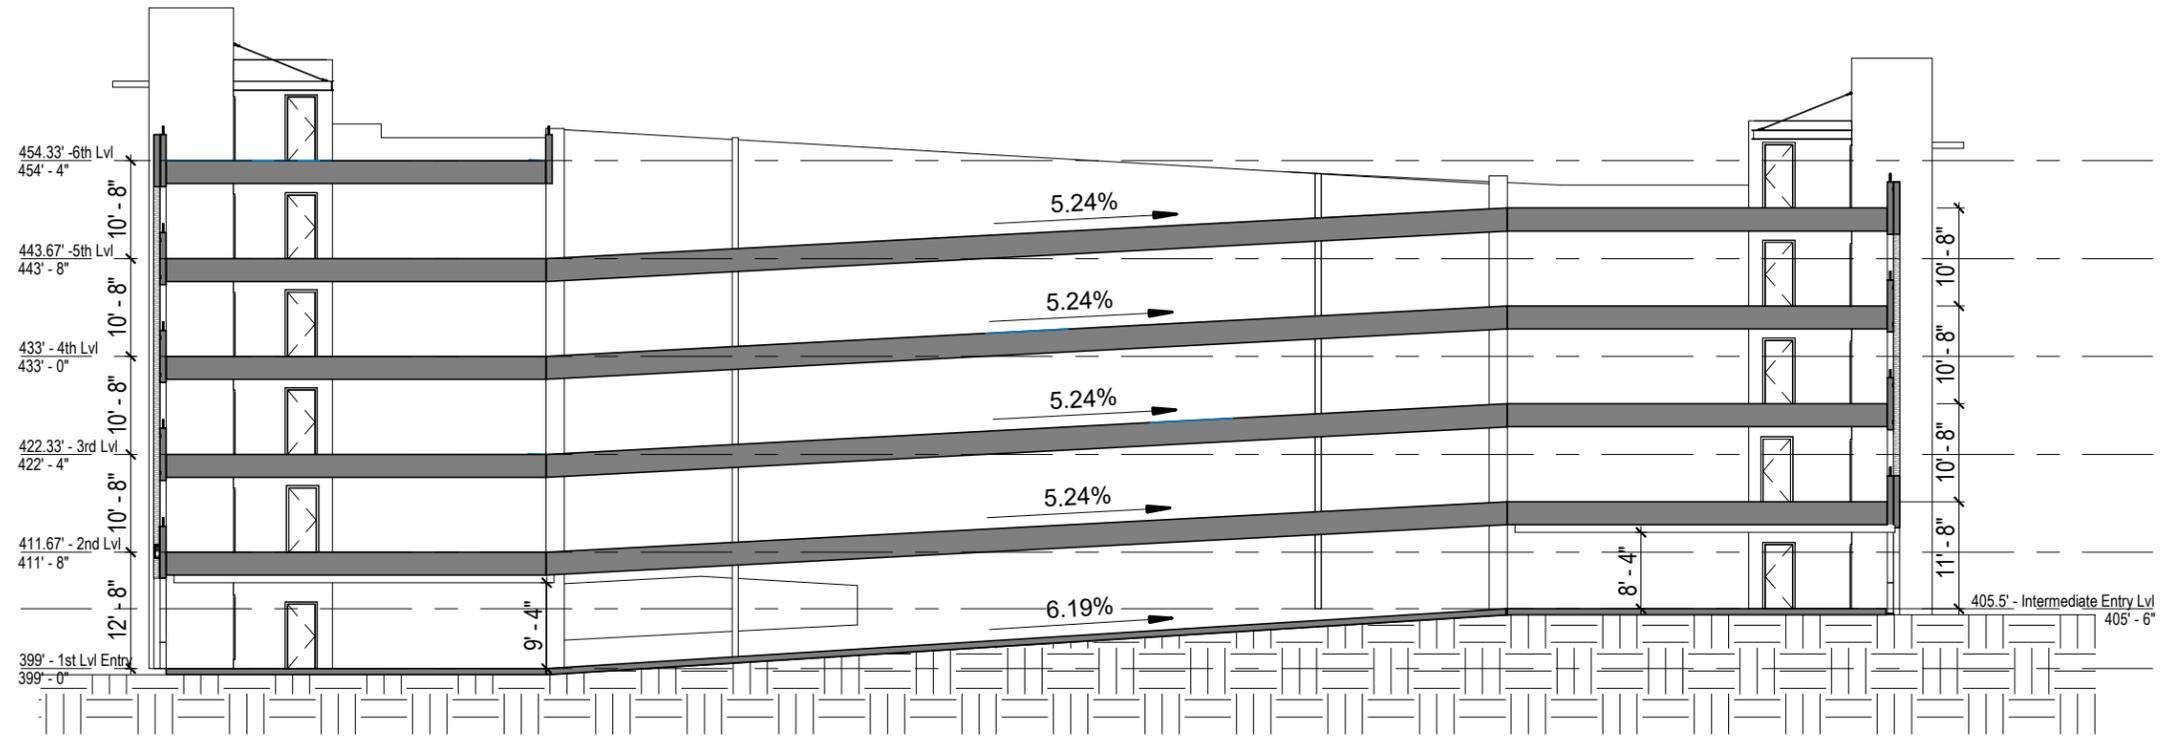


B3 Garage Section 1 Looking East

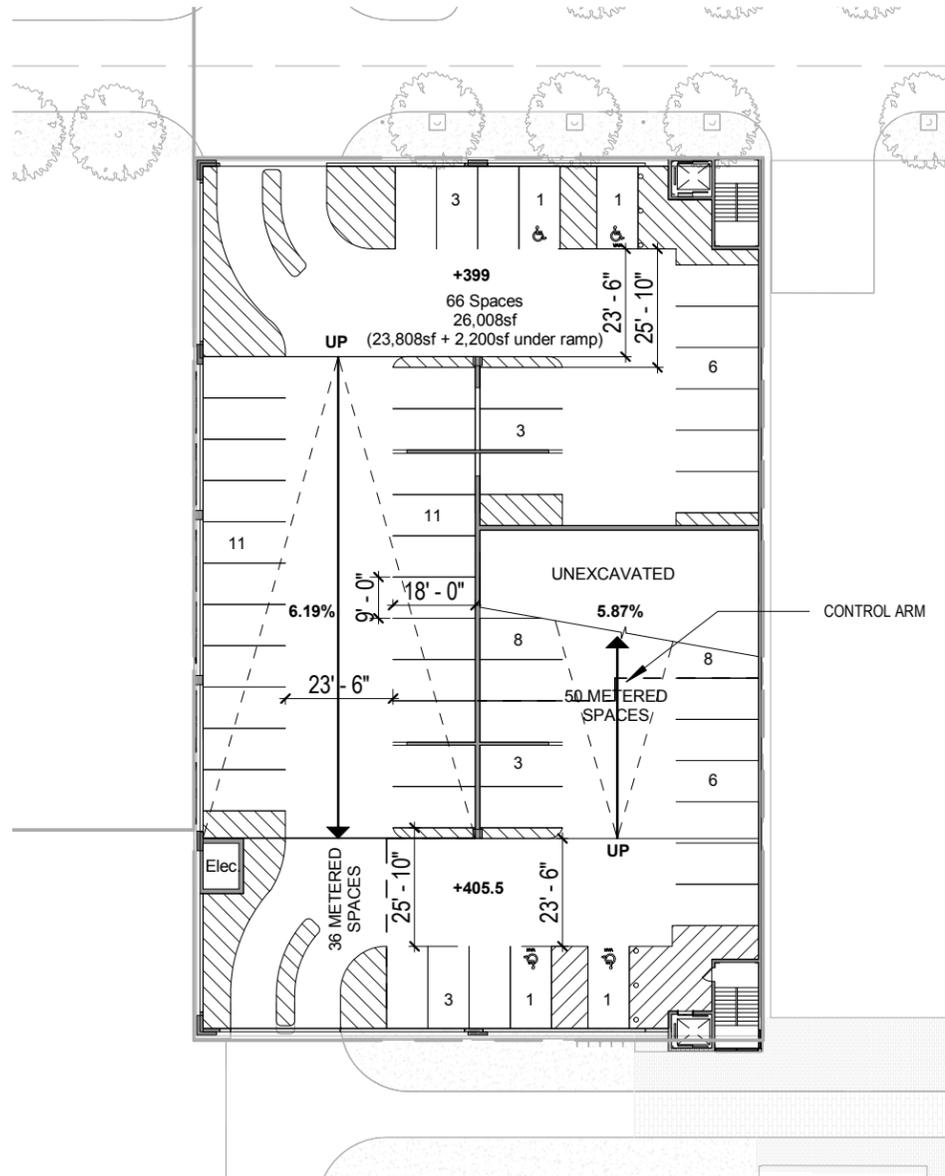


1st Floor - Level 398.5'

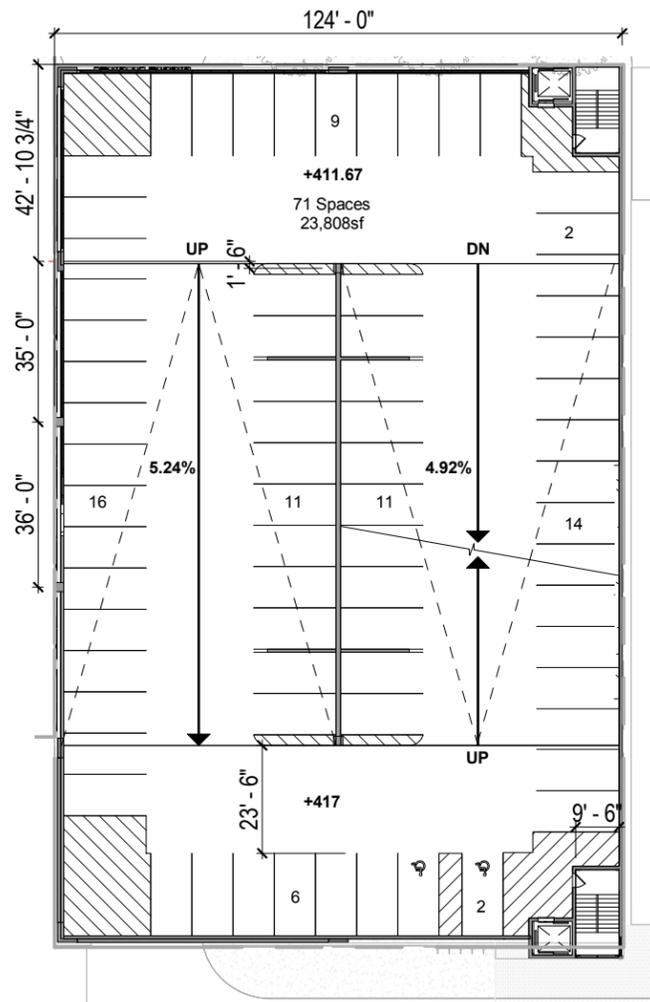


2nd Floor - Level 410.16'

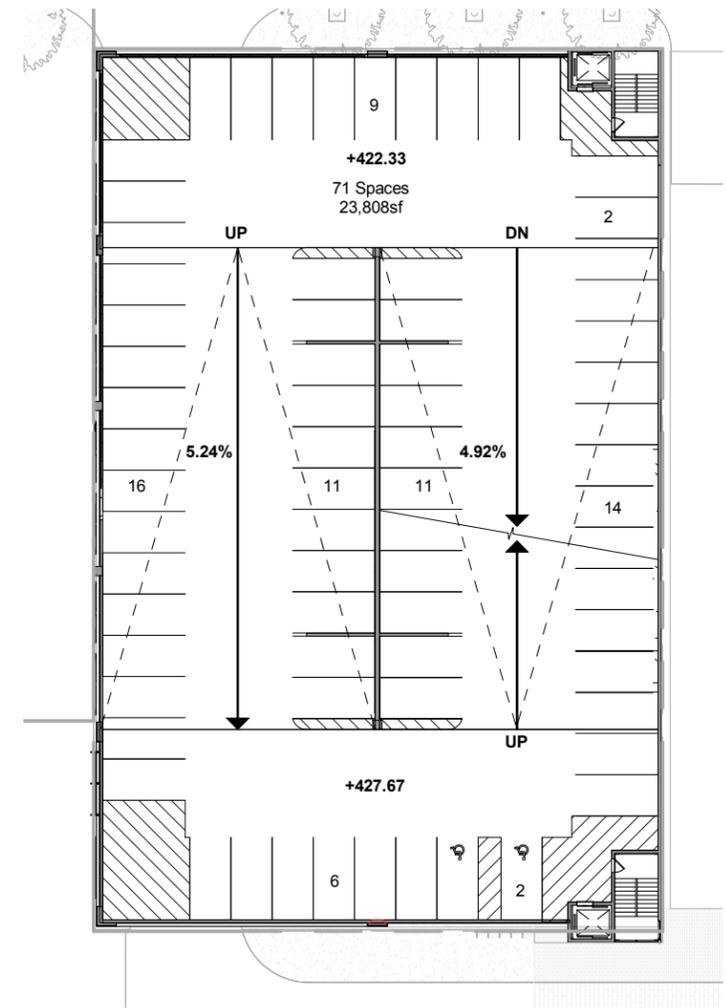


3rd Floor - Level 420.83'

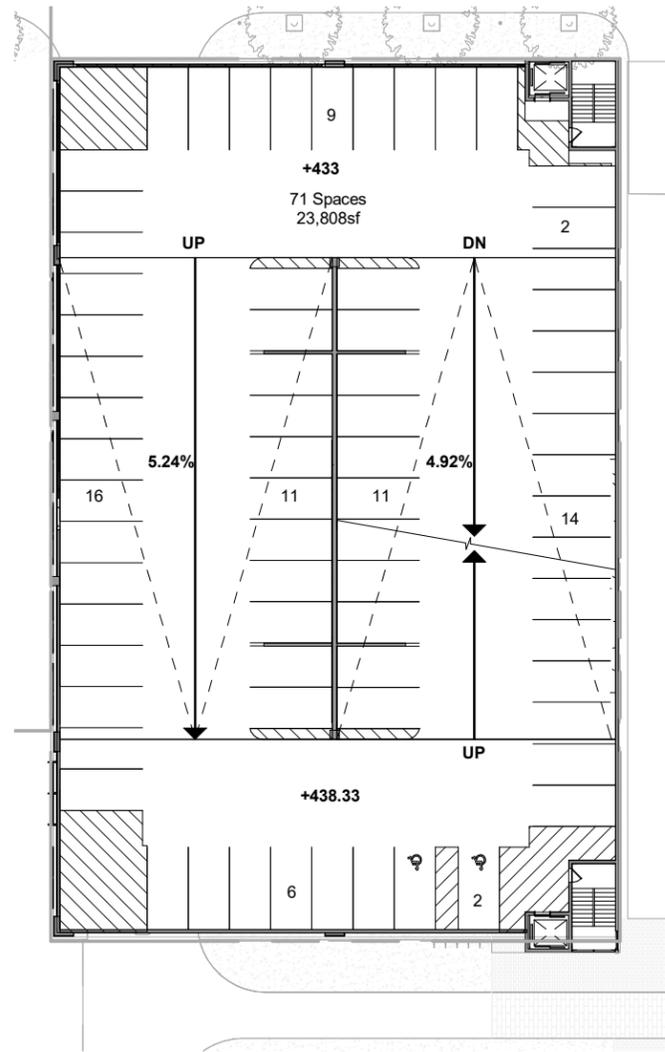

4th Floor - Level 431.5'

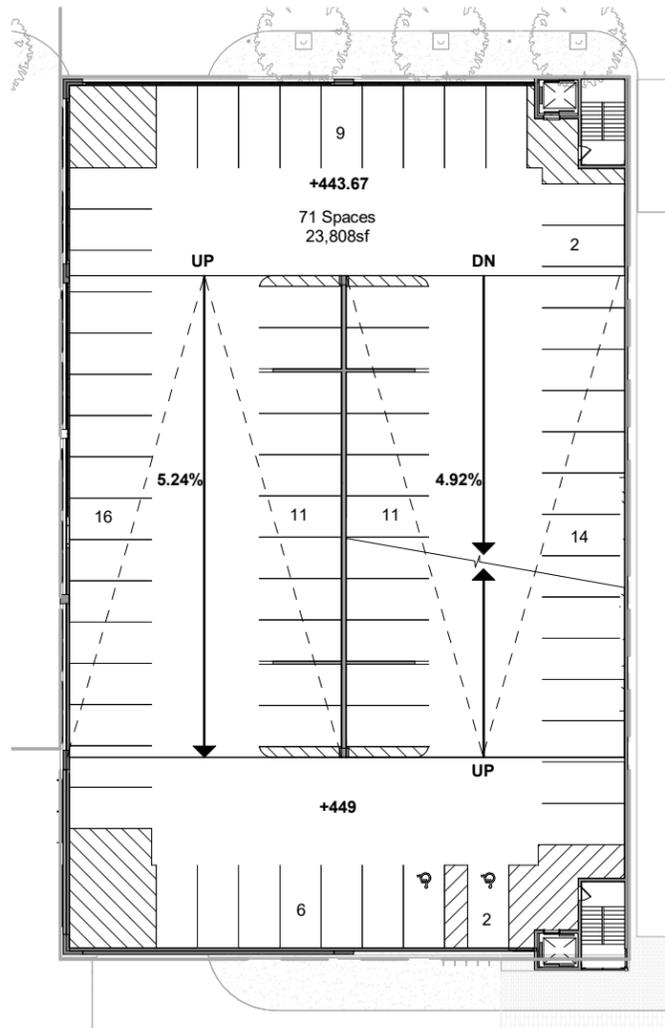

5th Floor - Level 442.16'

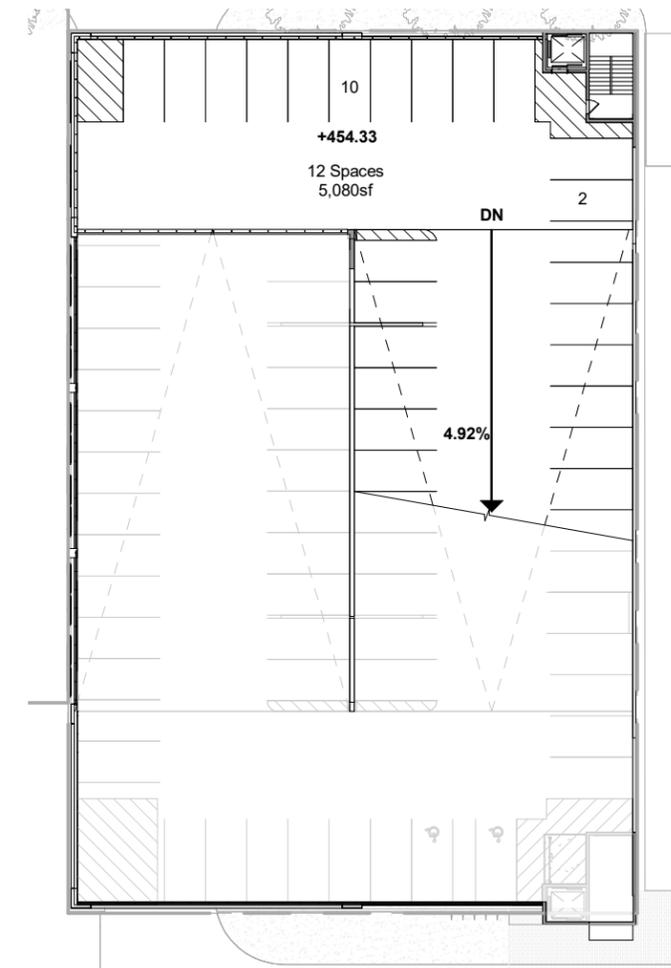

6th Floor - Level 452.83'