


# Building D2: Shared Parking Garage

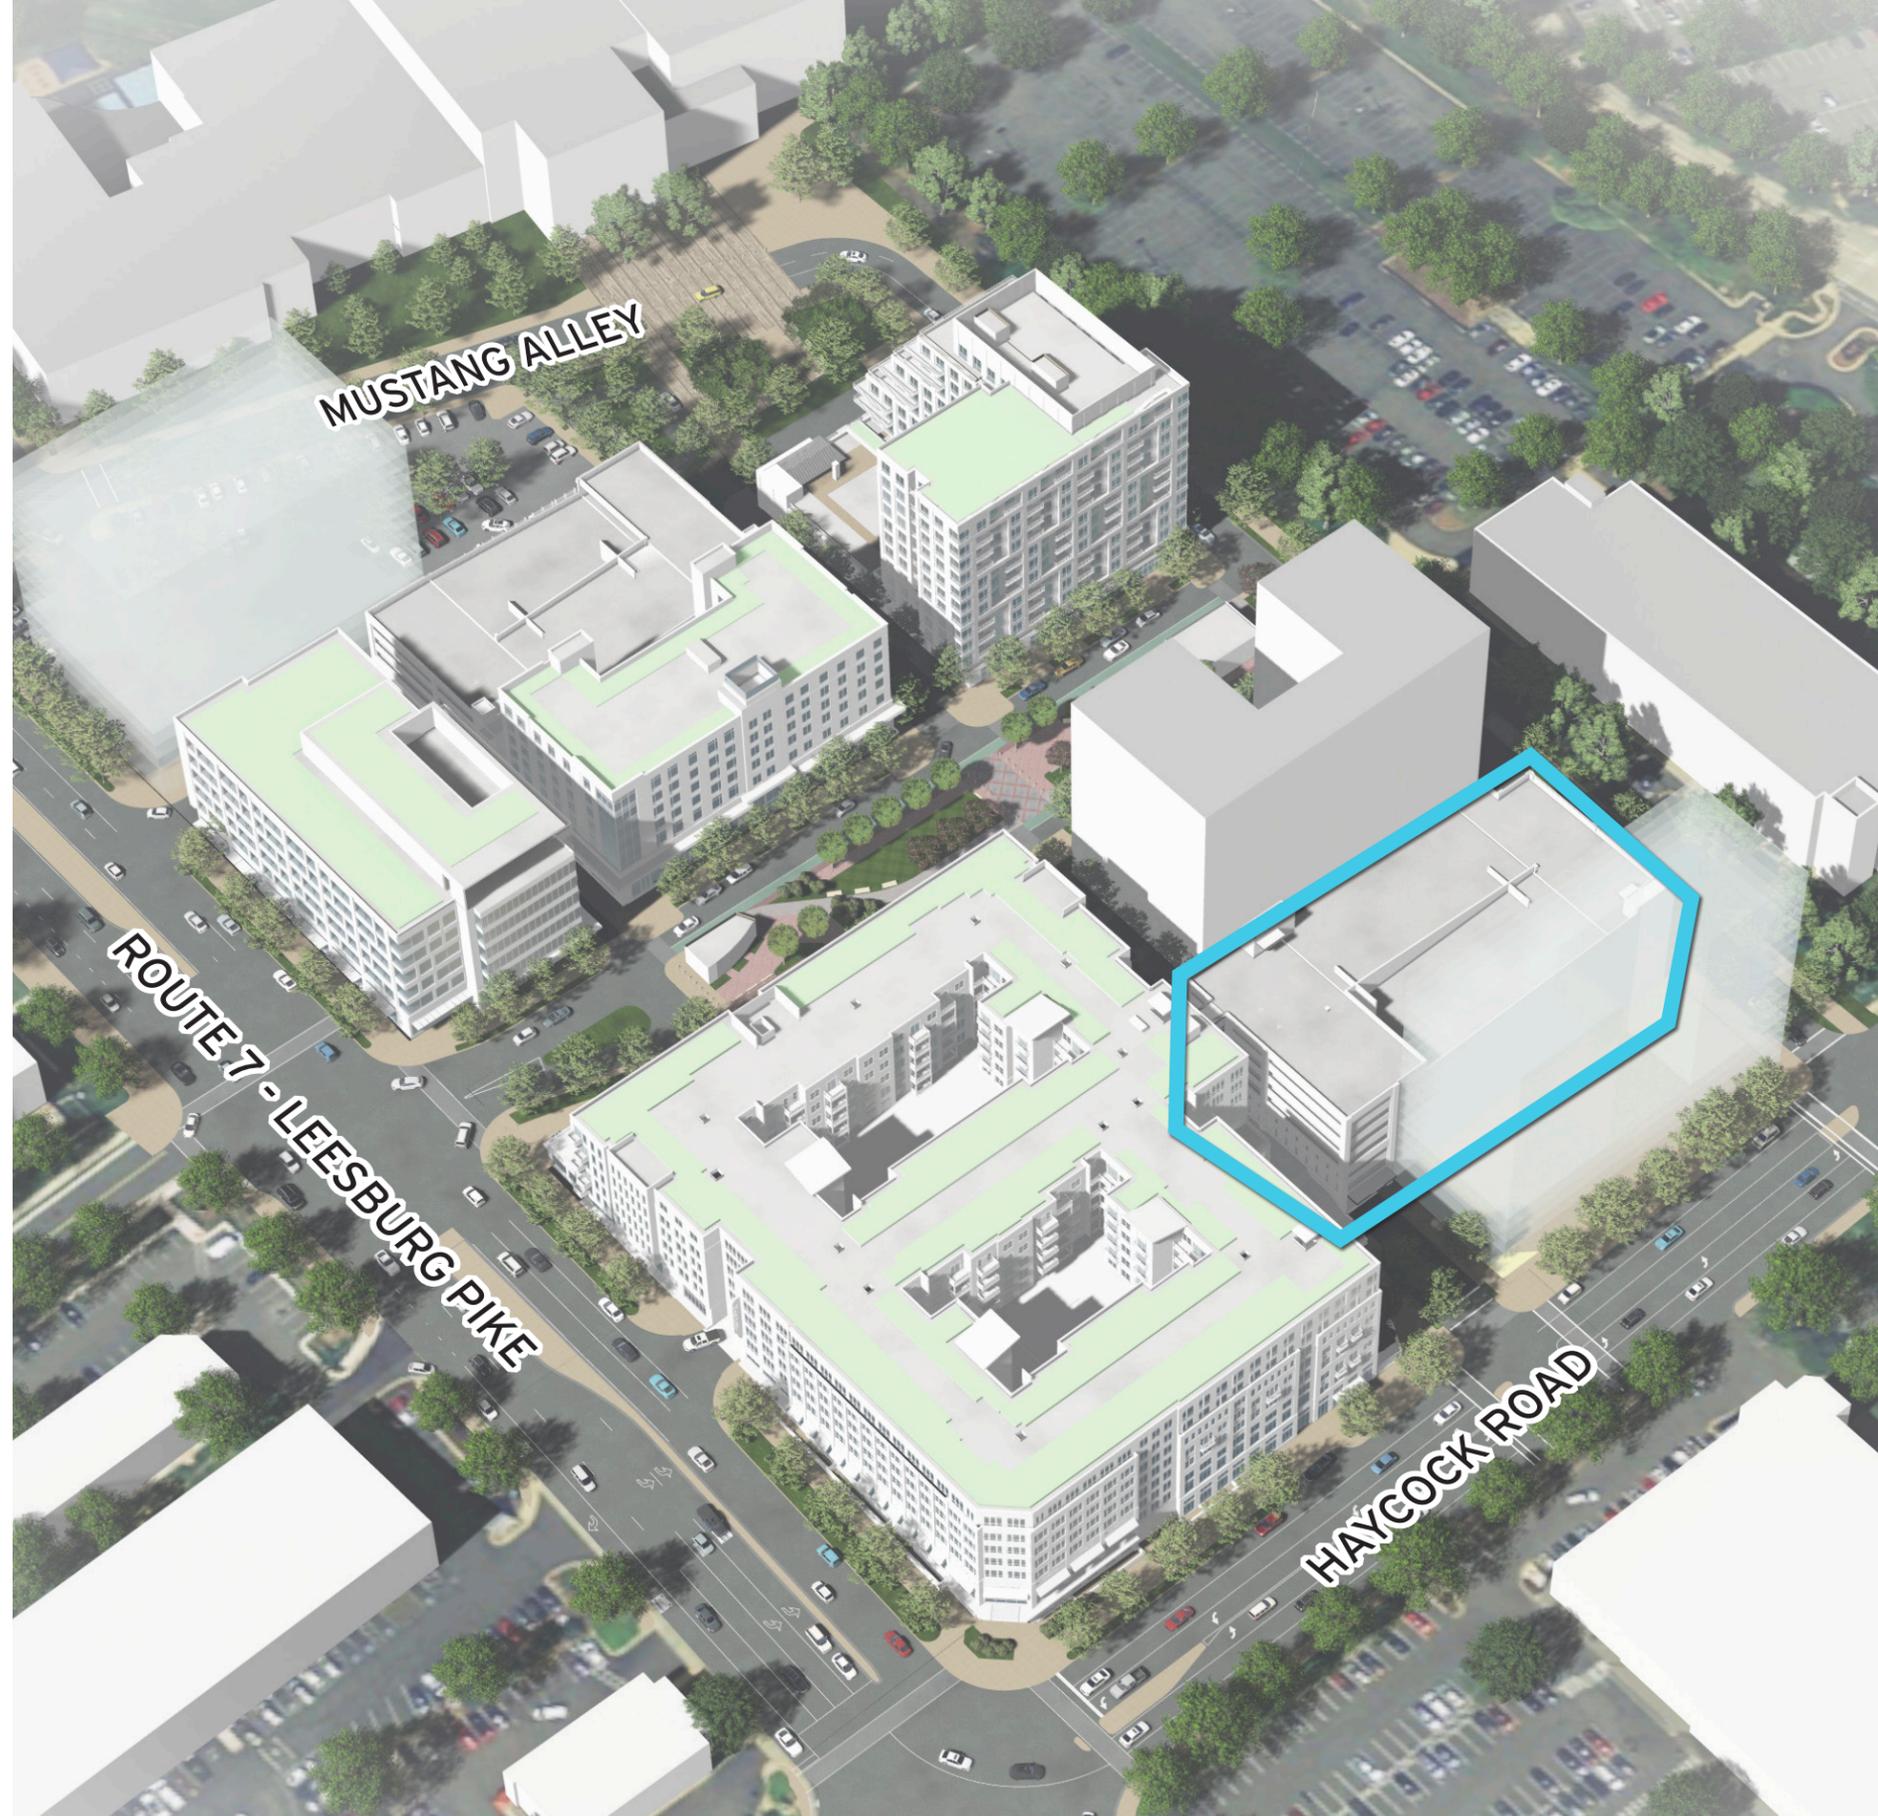


June 8th, 2020

©2020 Torti Gallas + Partners | 1300 Spring Street, 4th Floor | Silver Spring, Maryland 20910 | 301.588.4800




FALLS CHURCH GATEWAY PARTNERS DEVELOPMENT LLC  
CIVIL ENGINEERING: WALTER L PHILLIPS, INC.  
LANDSCAPE DESIGN: LANDESIGN



**Building D2 Architecture**  
**WEST FALLS CHURCH ECONOMIC DEVELOPMENT PROJECT**  
SESP SUBMISSION 01: SUPPLEMENTAL PACKET

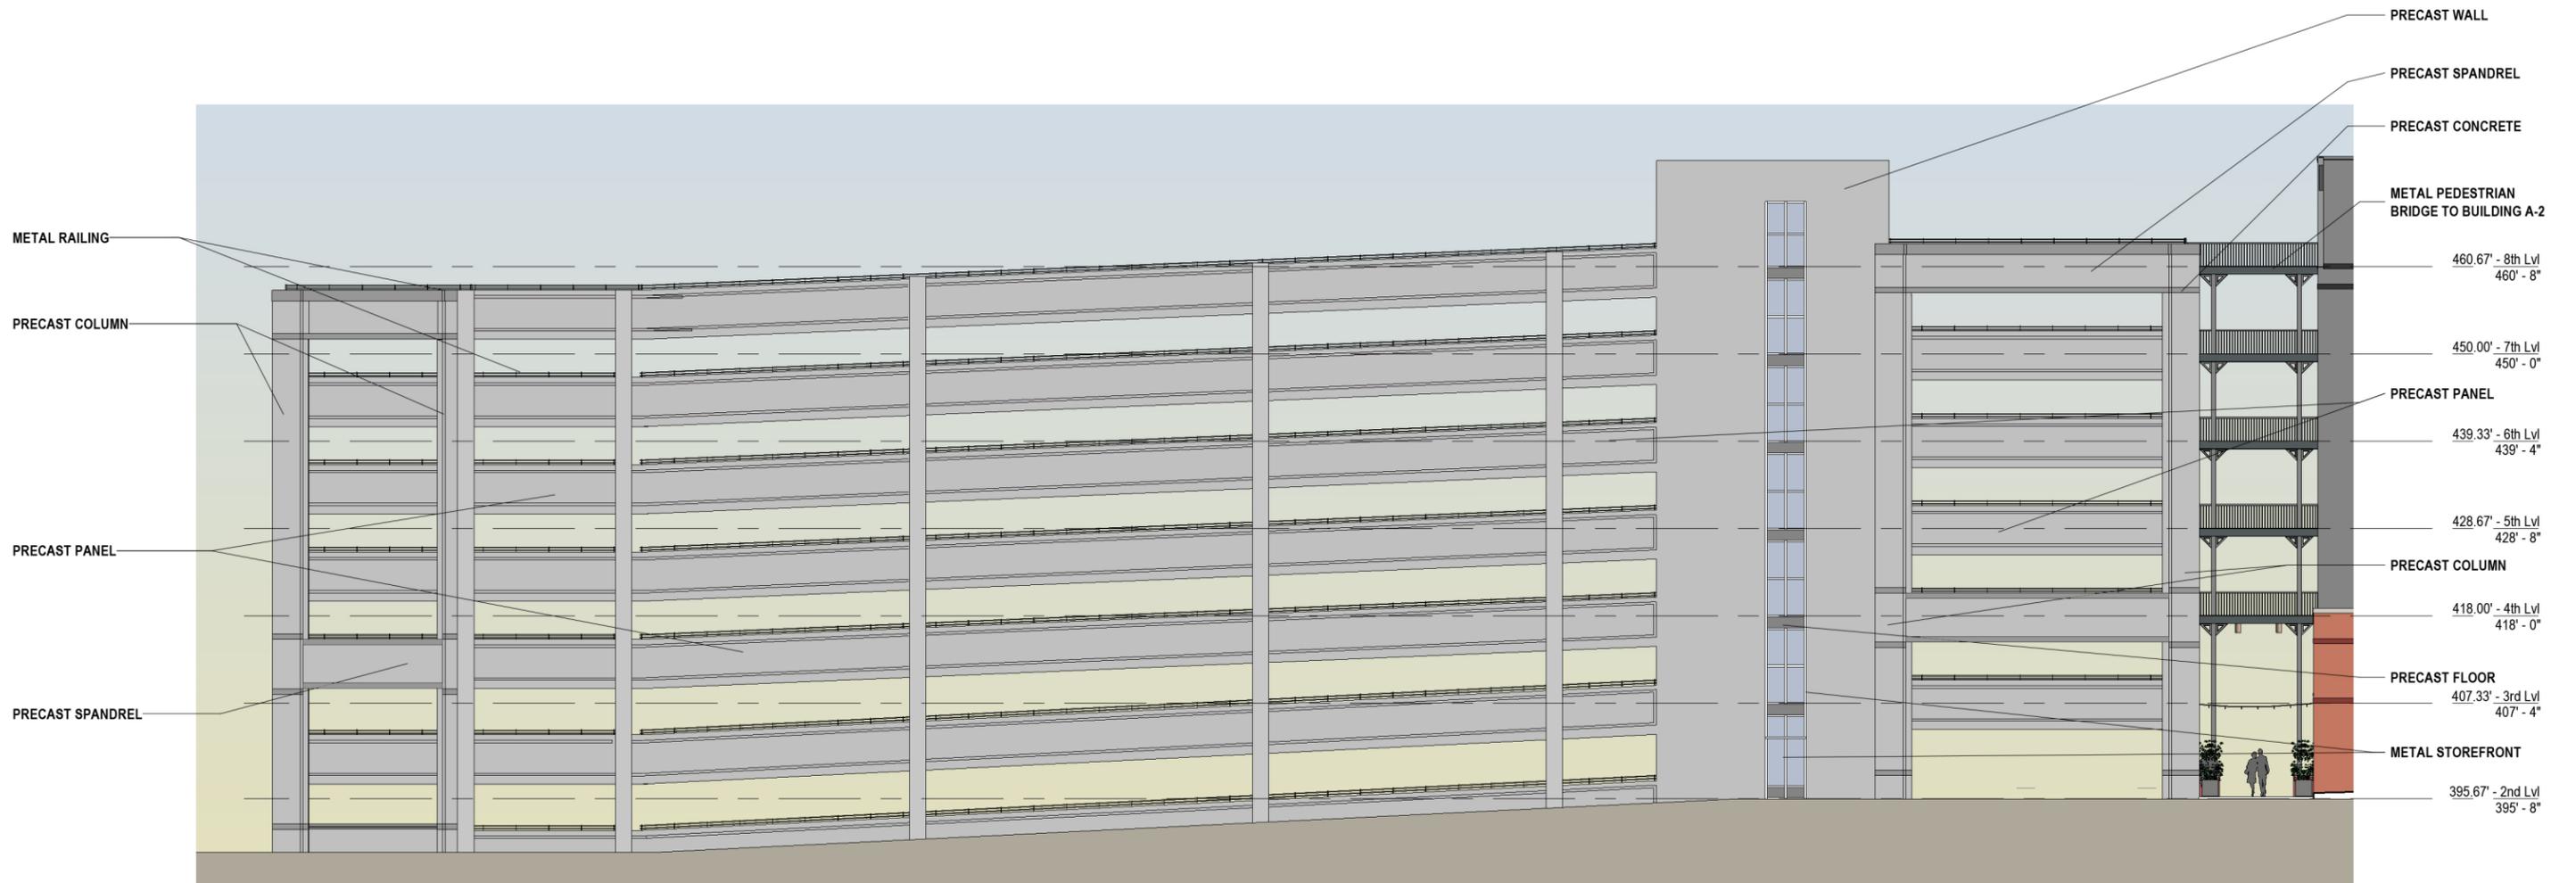

# D2-West Elevation

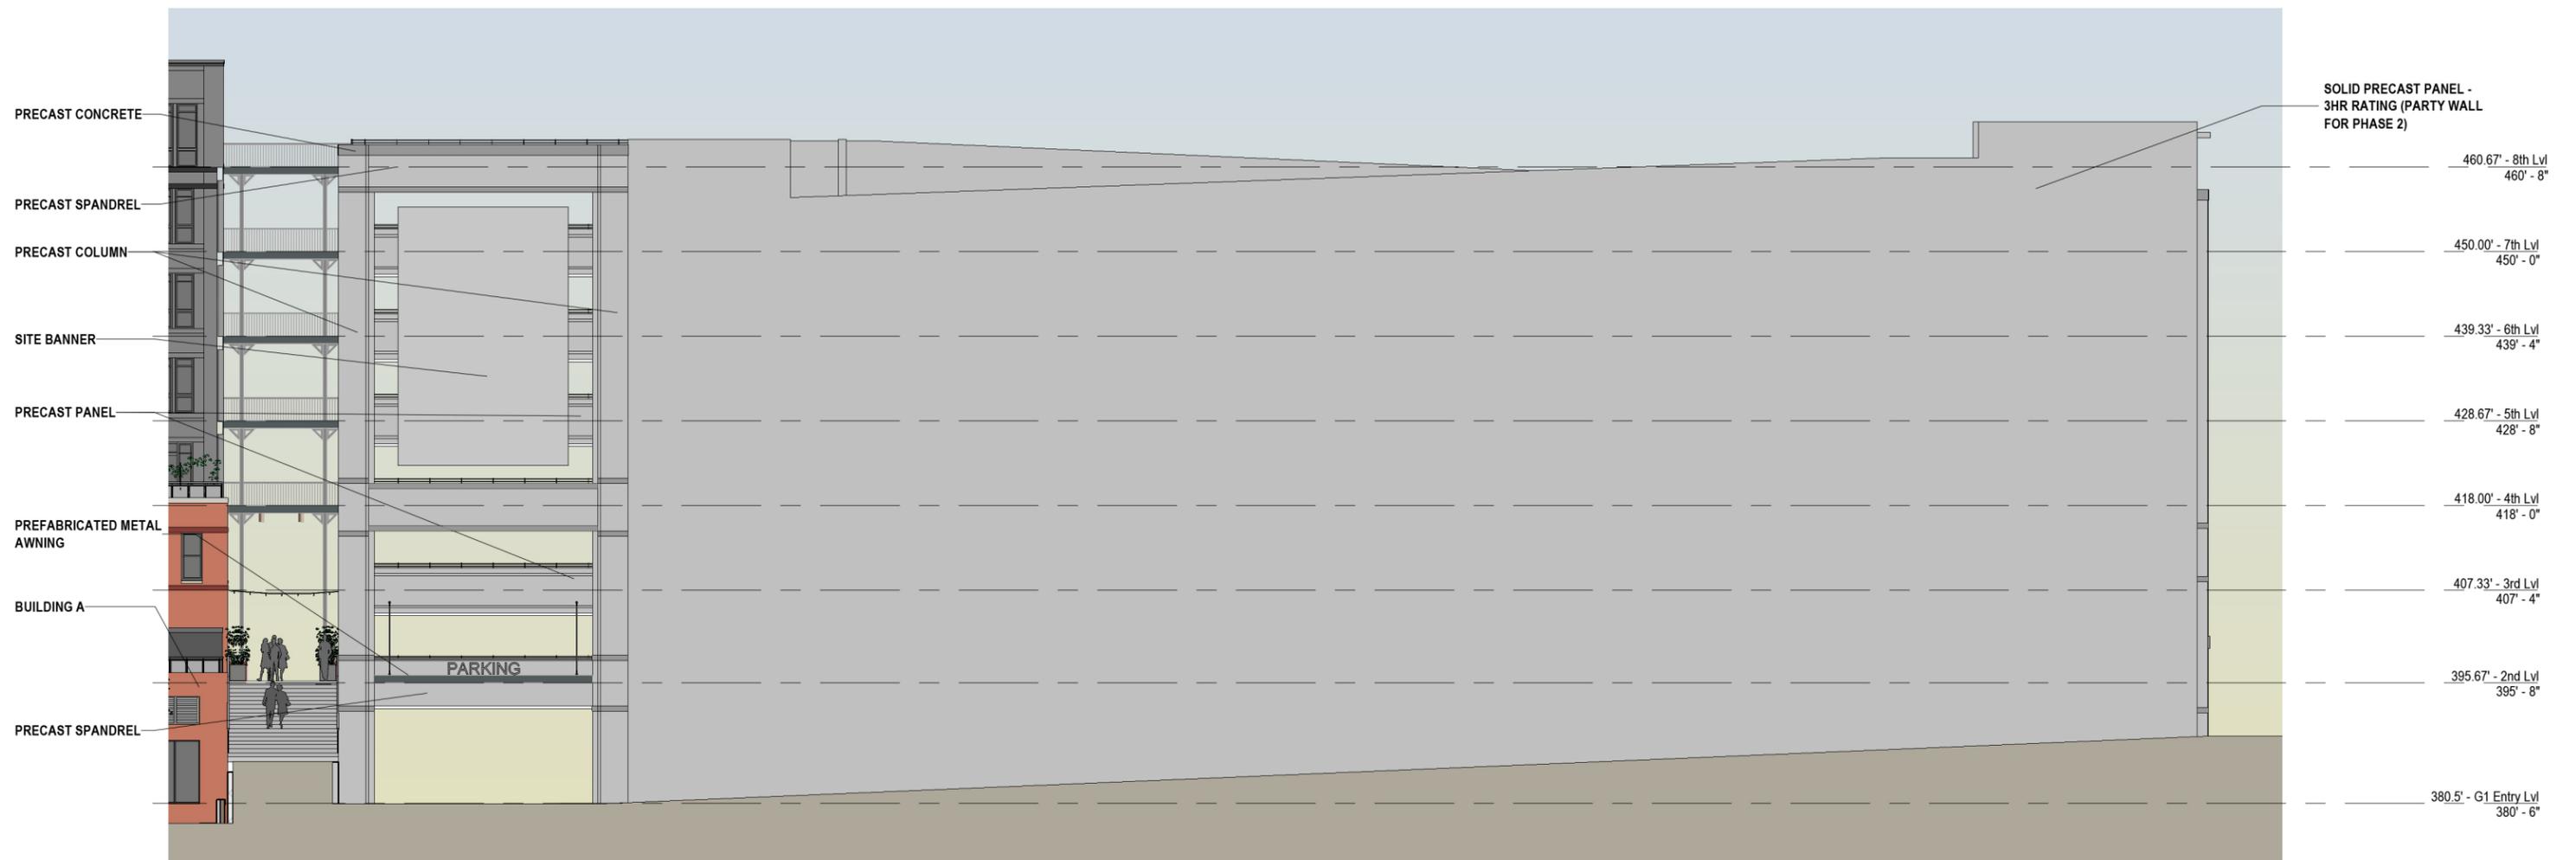


# D2-East Elevation

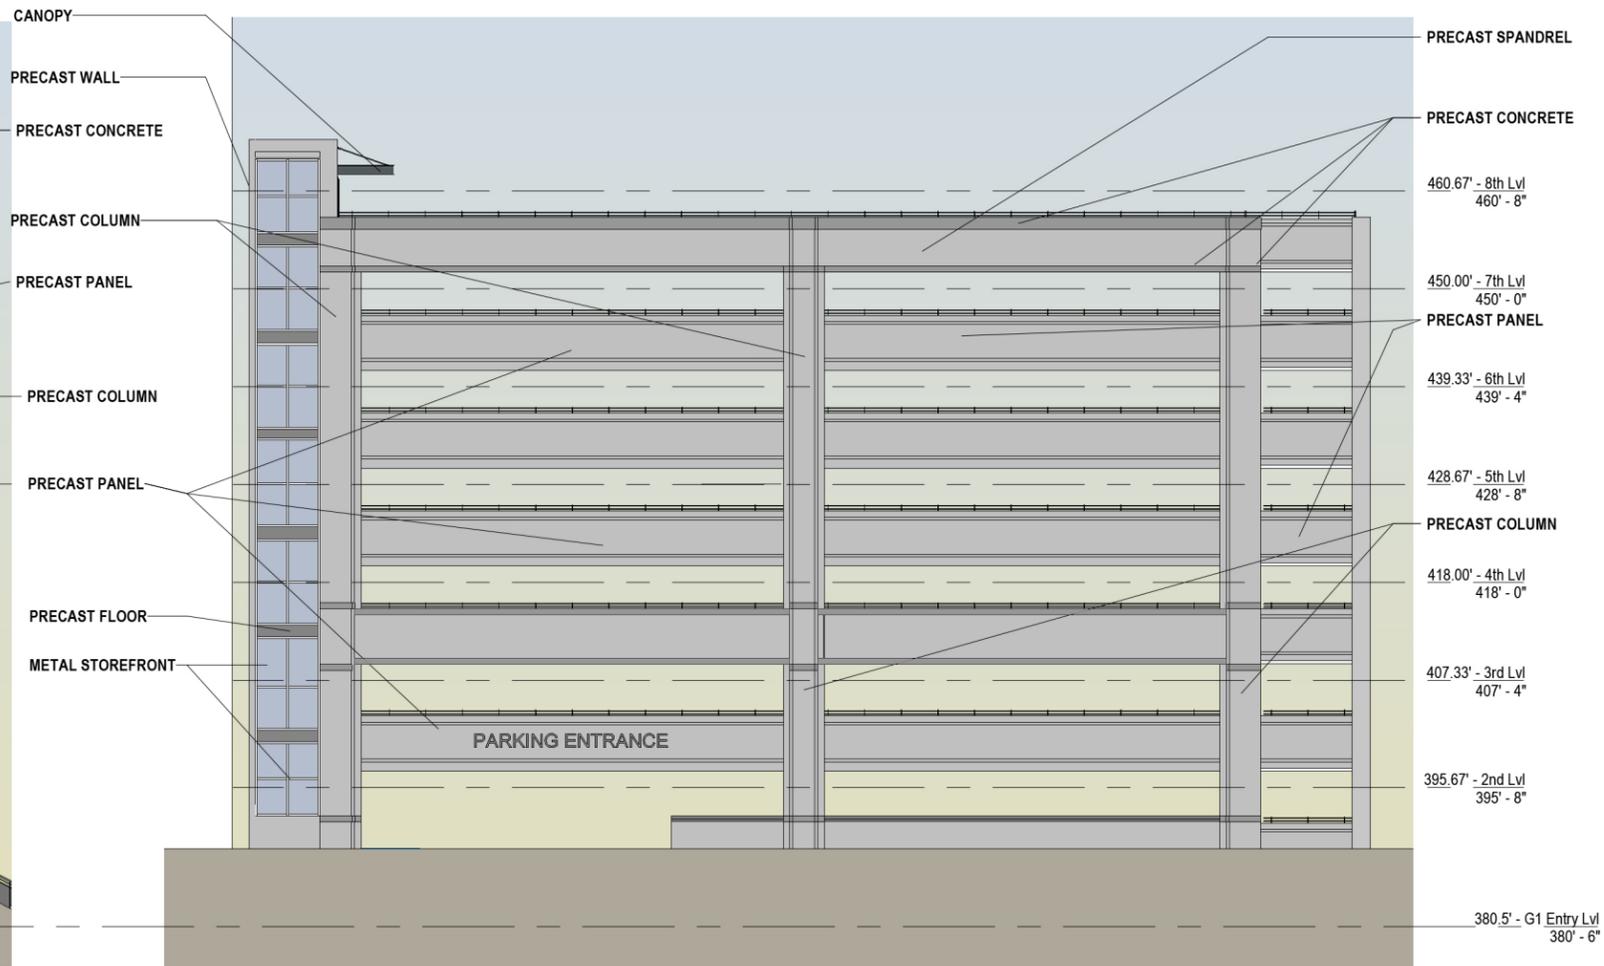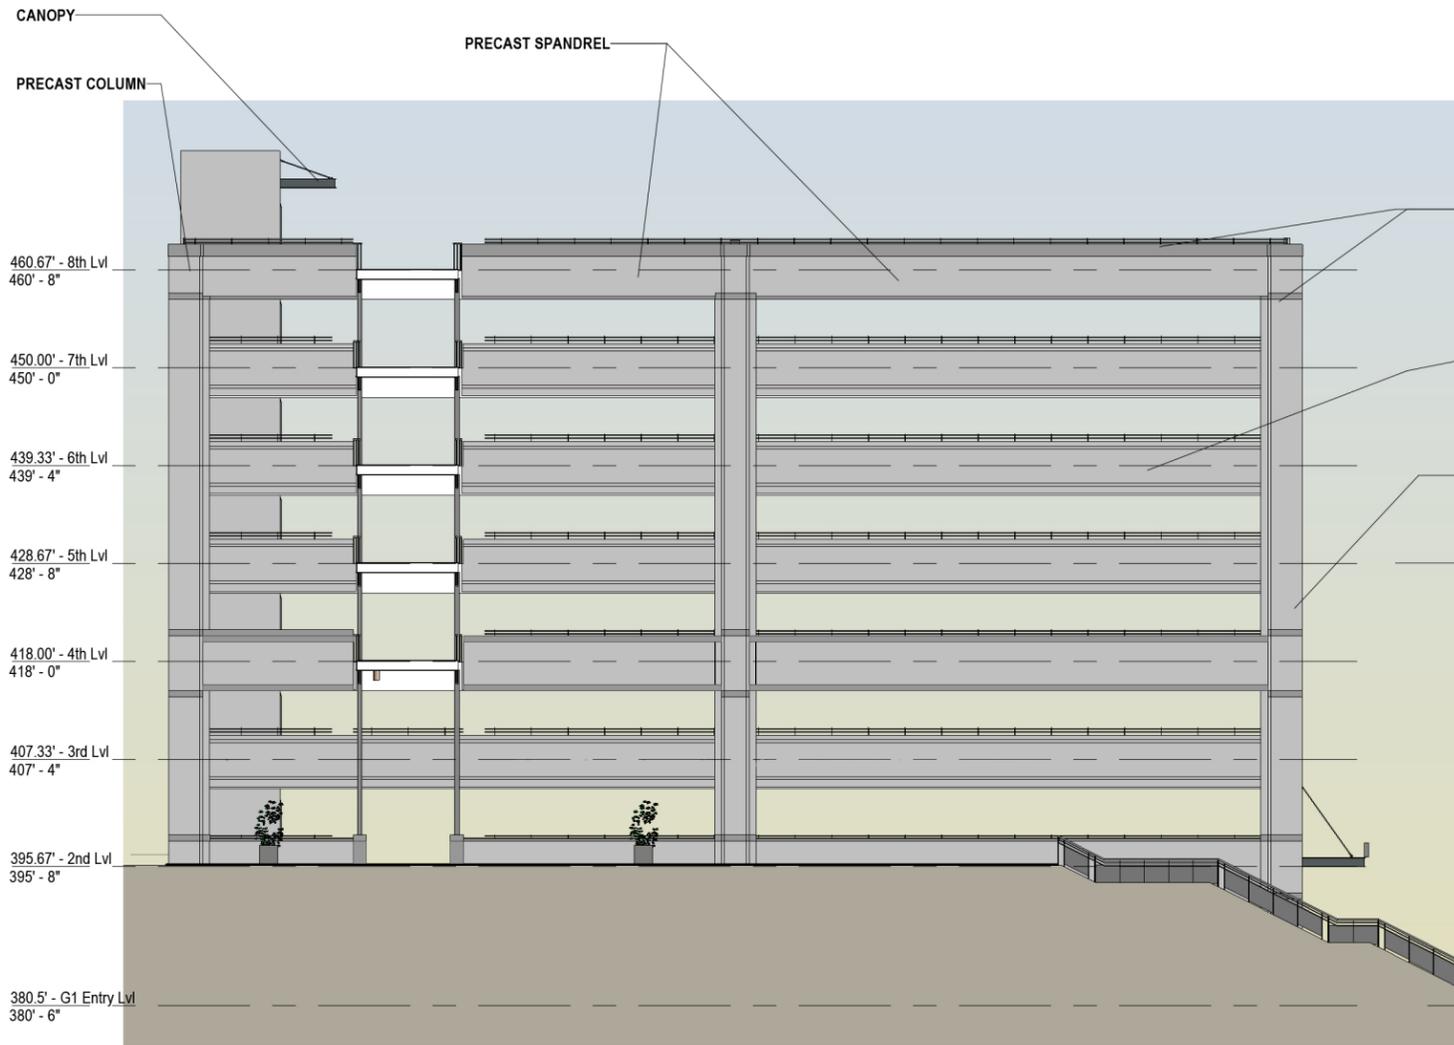



D2-South Elevation

D2-North Elevation

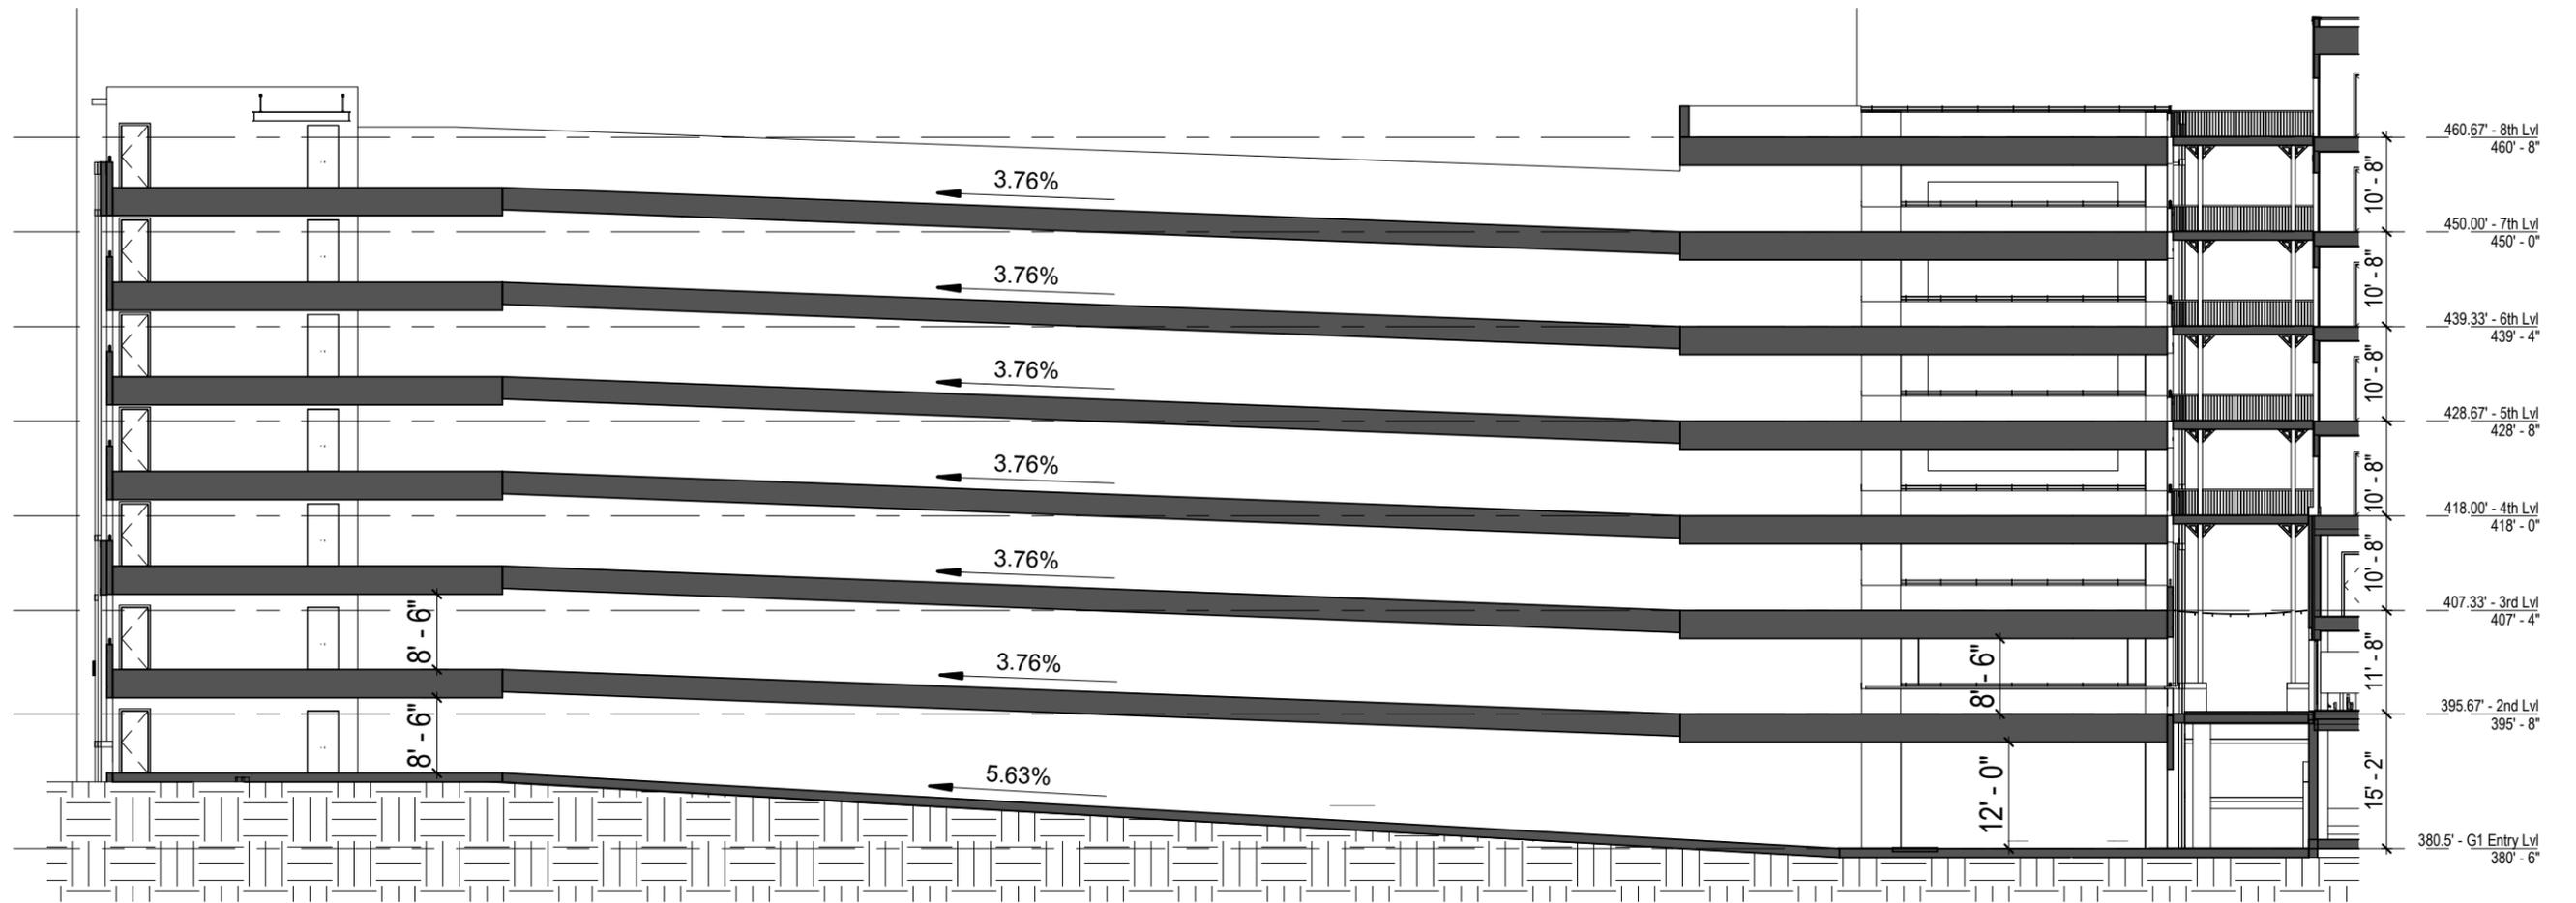




**D-2 N-S SECTION LOOKING EAST**

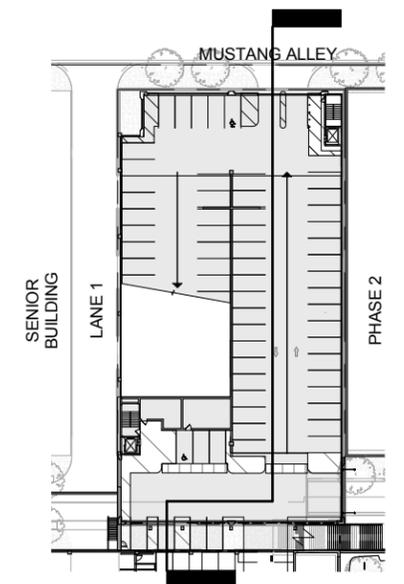

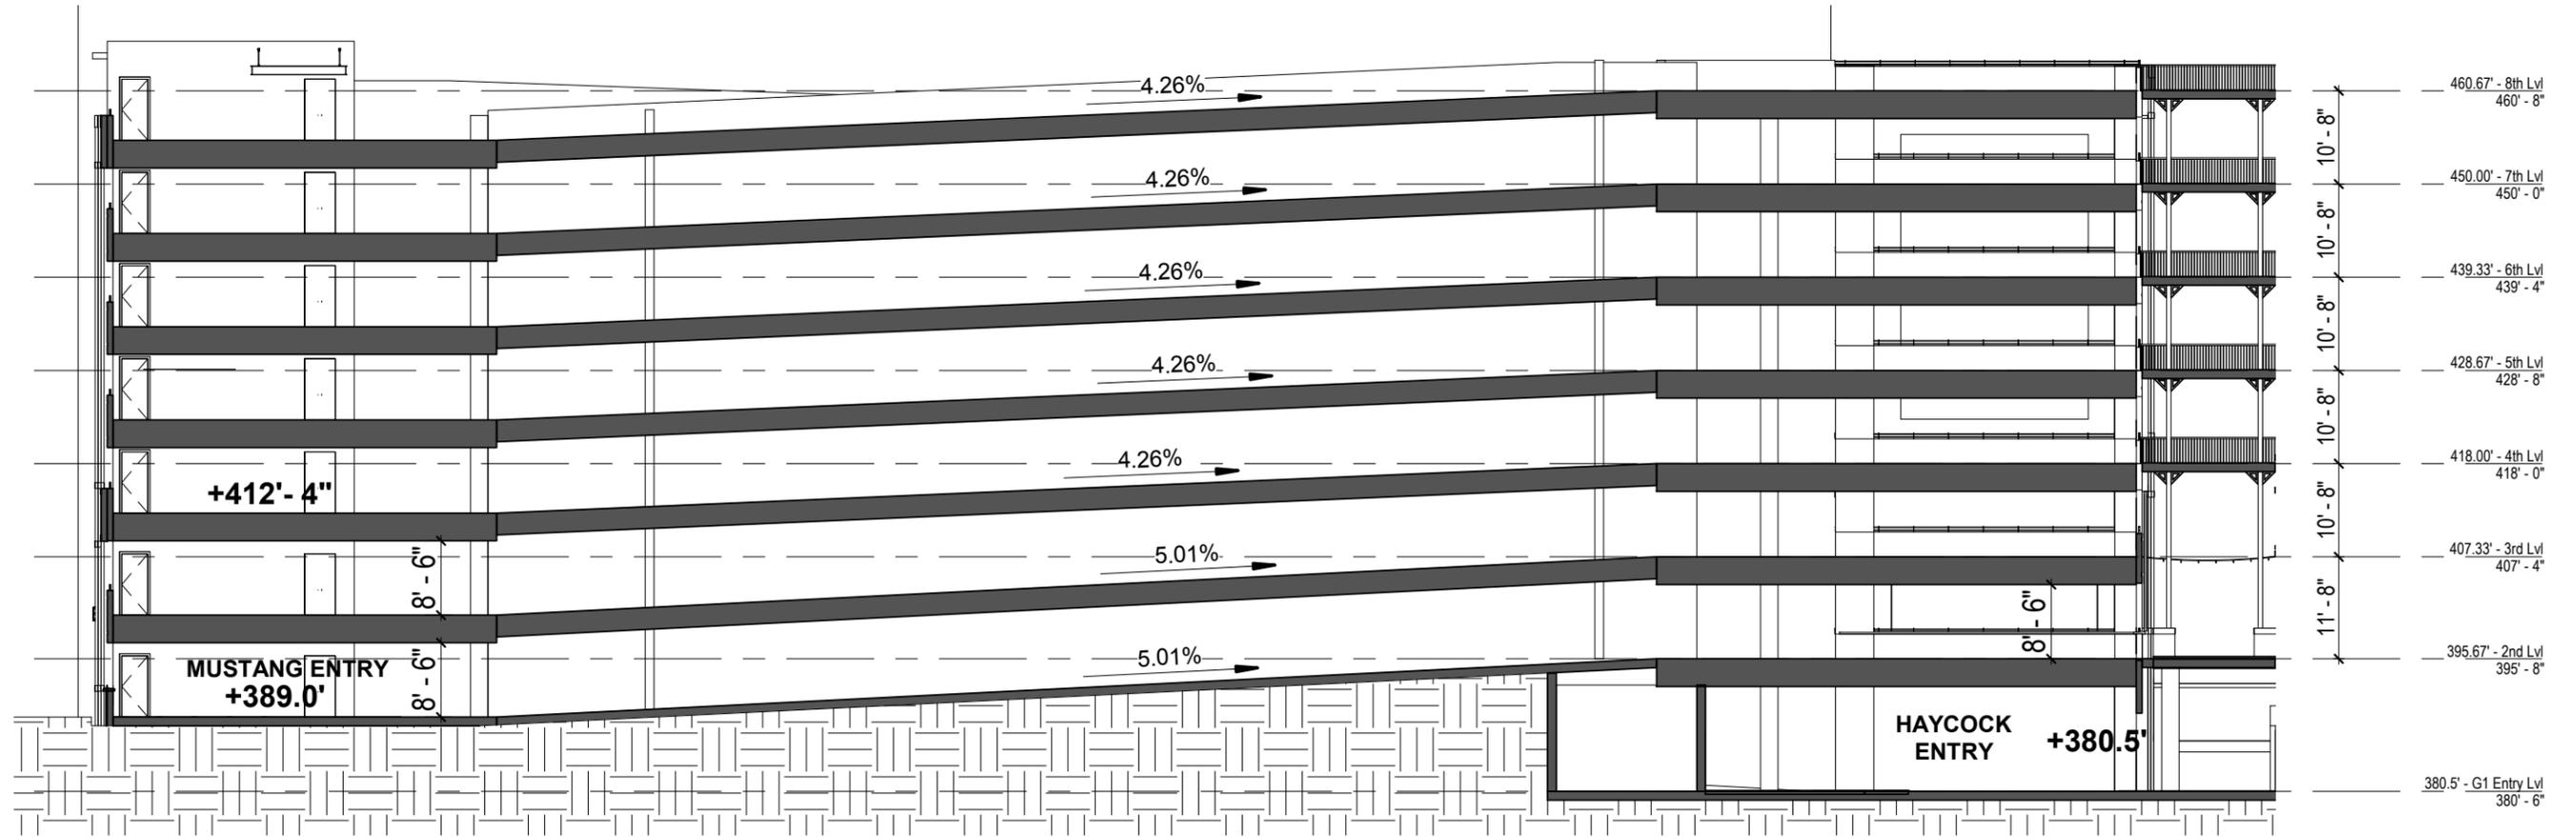


# D-2 N-S SECTION 2 LOOKING EAST

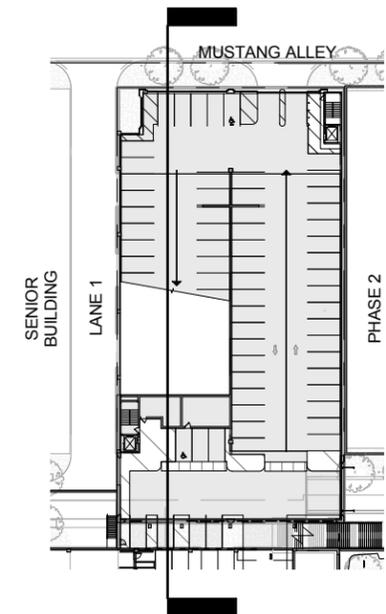


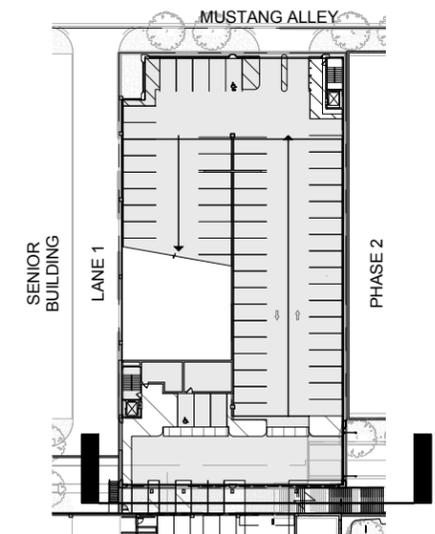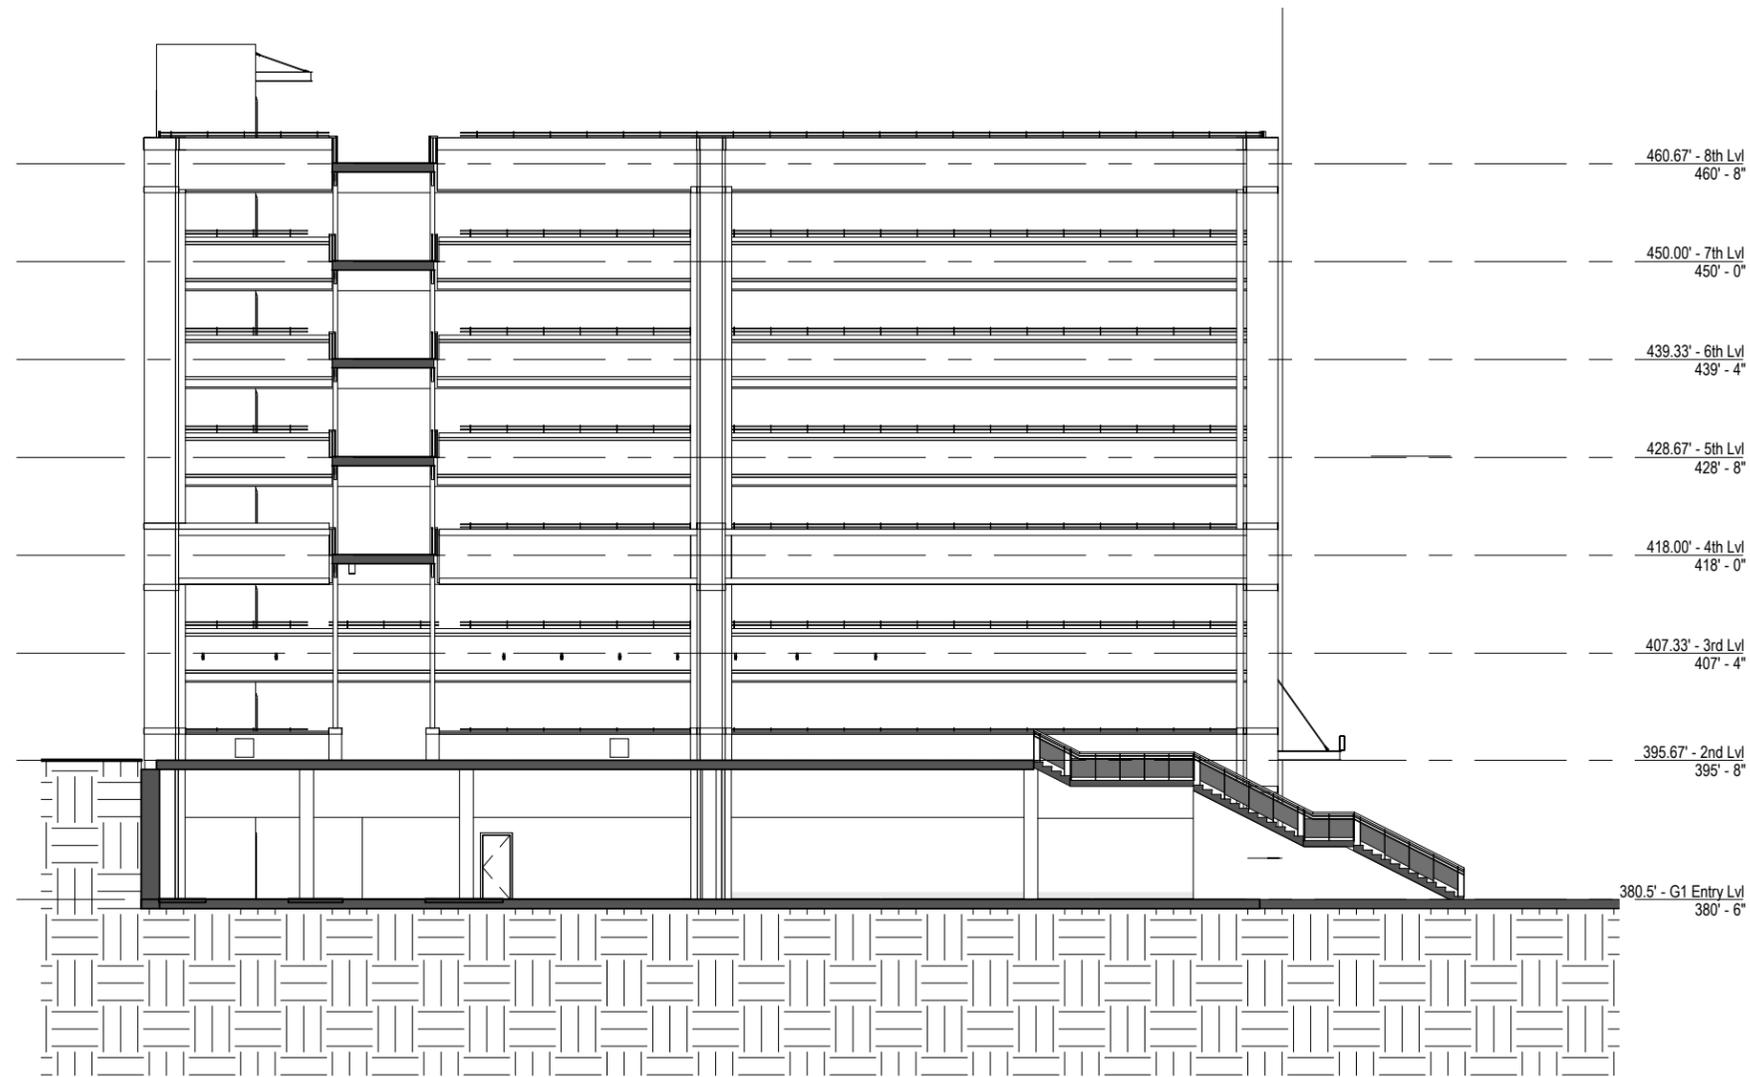


D-2 E-W Section Looking North

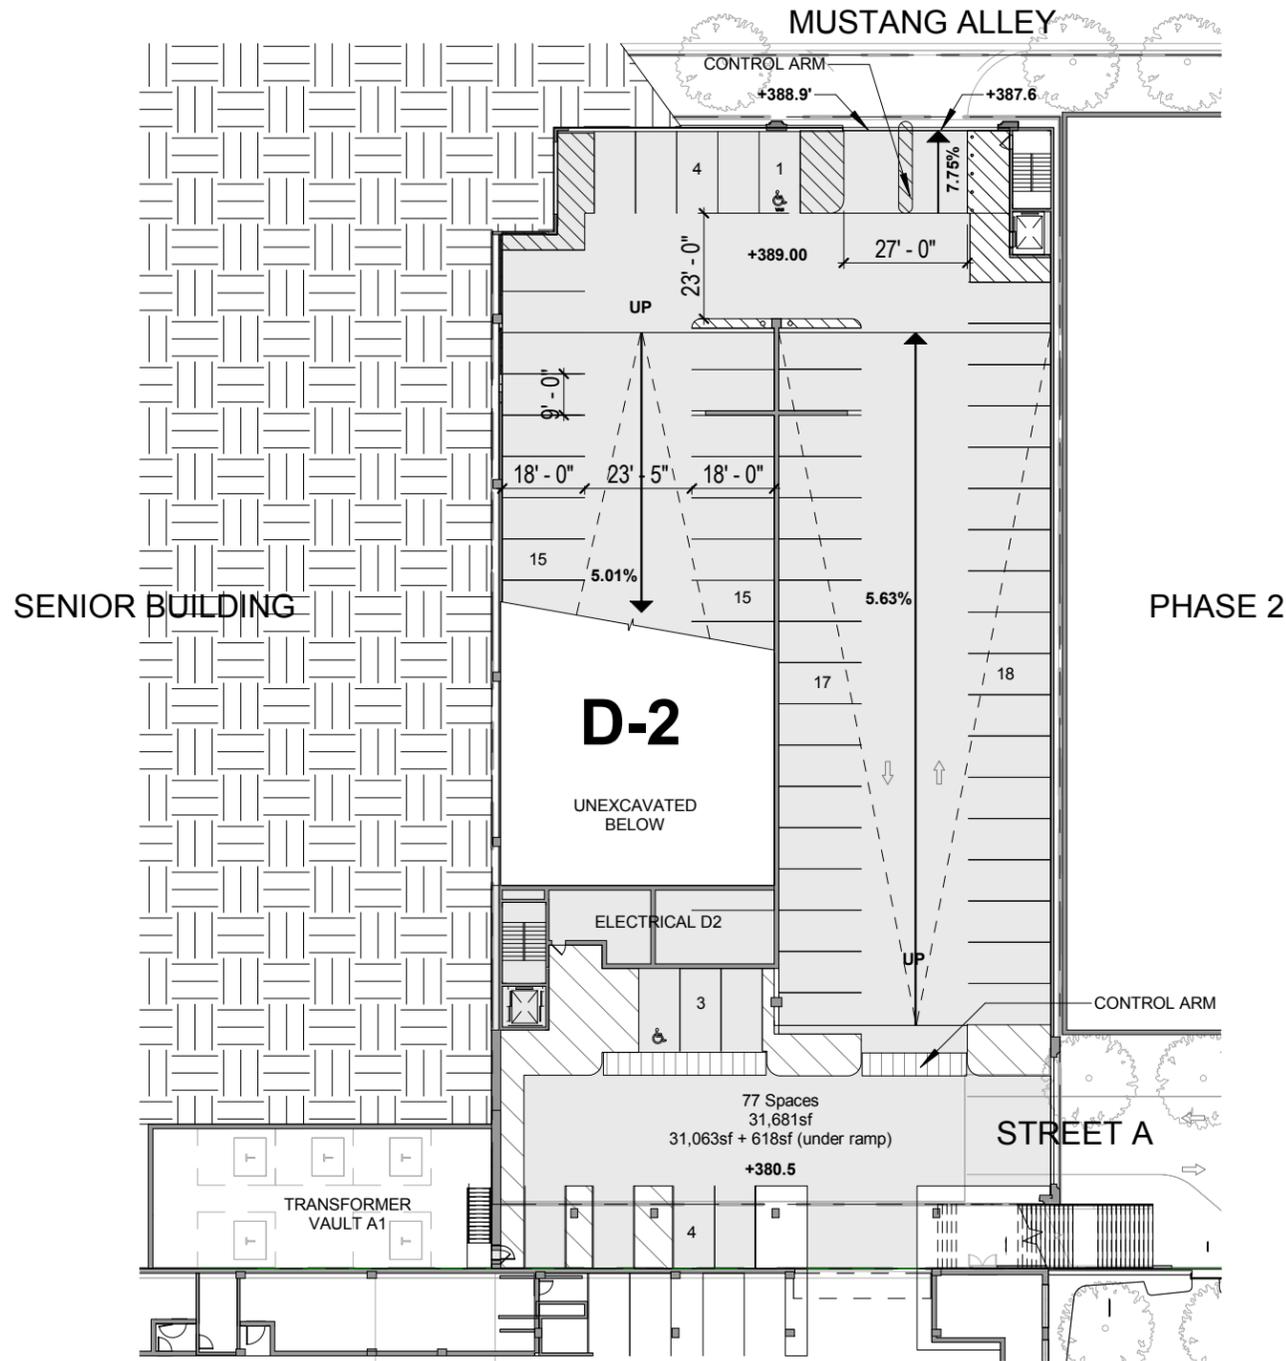


1st Floor - Level 379.33'

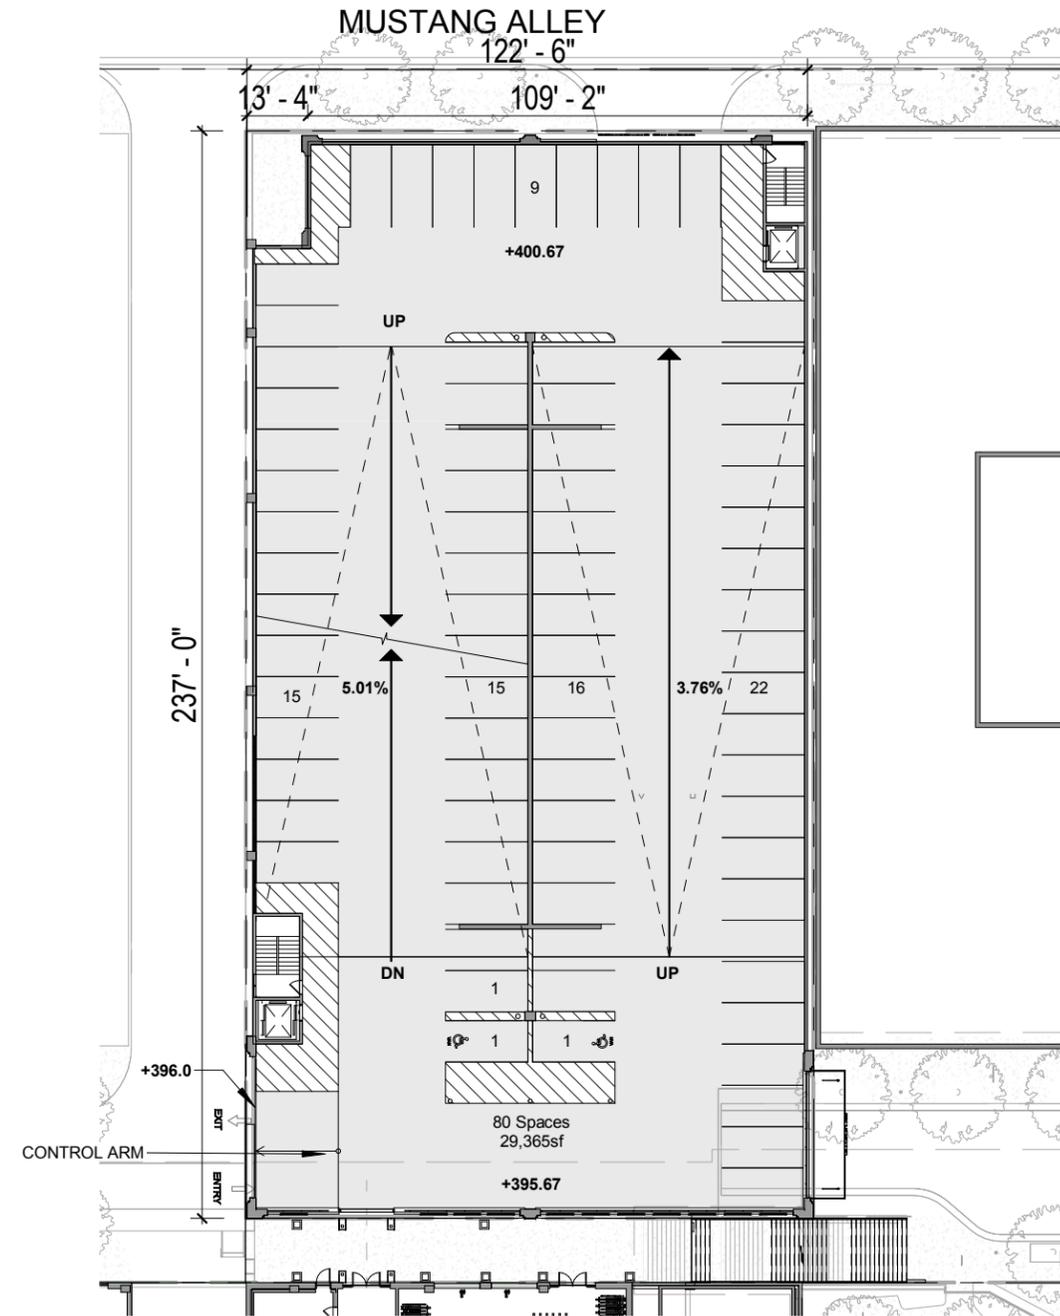


2nd Floor - Level 395.67'

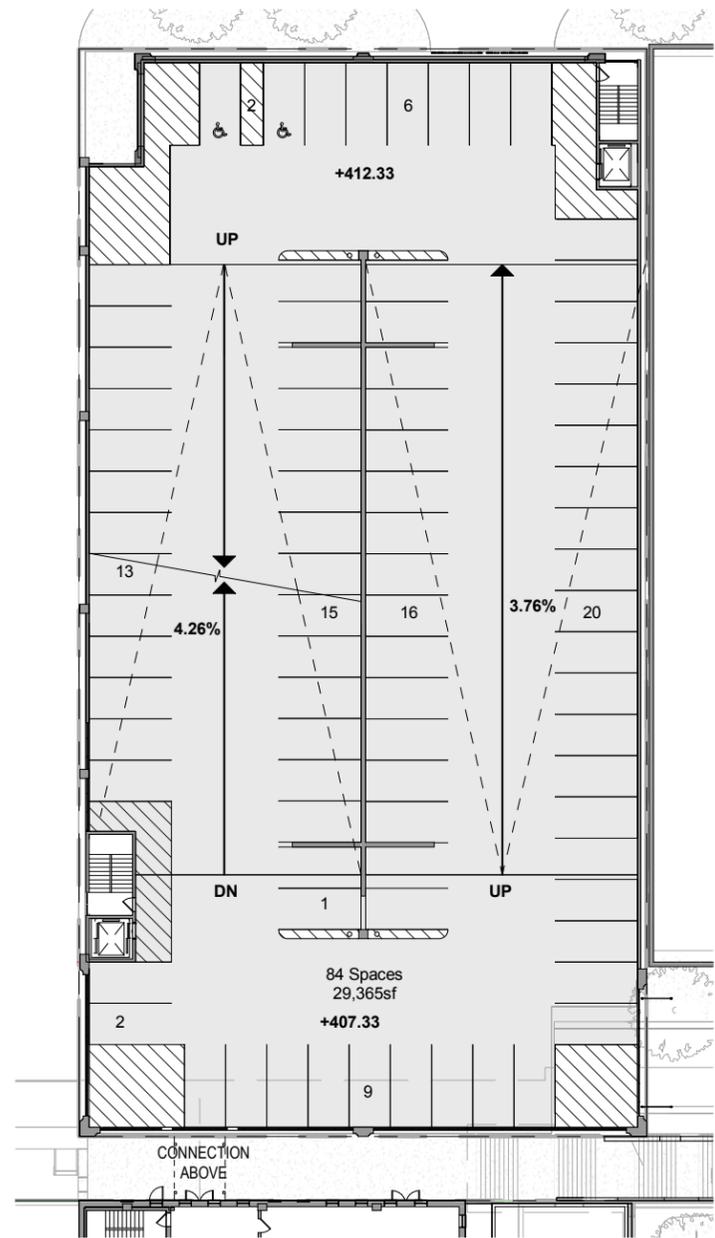


3rd Floor - Level 407.33'

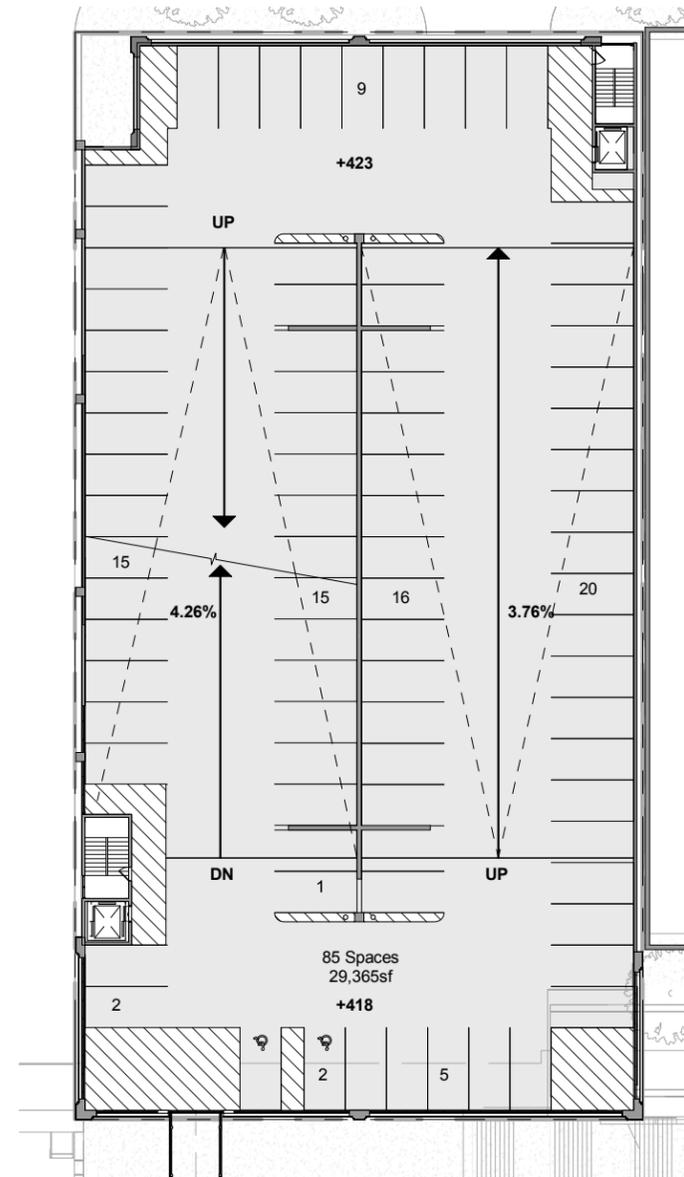


4th Floor - Level 418.0'

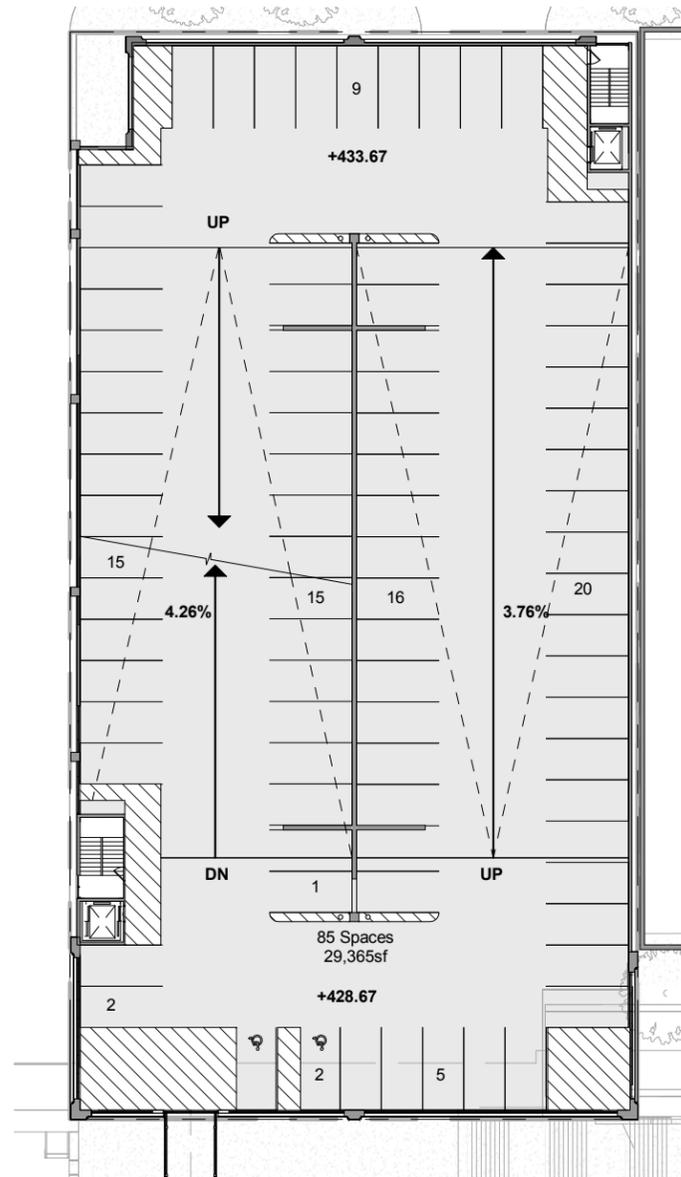


5th Floor - Level 428.67'

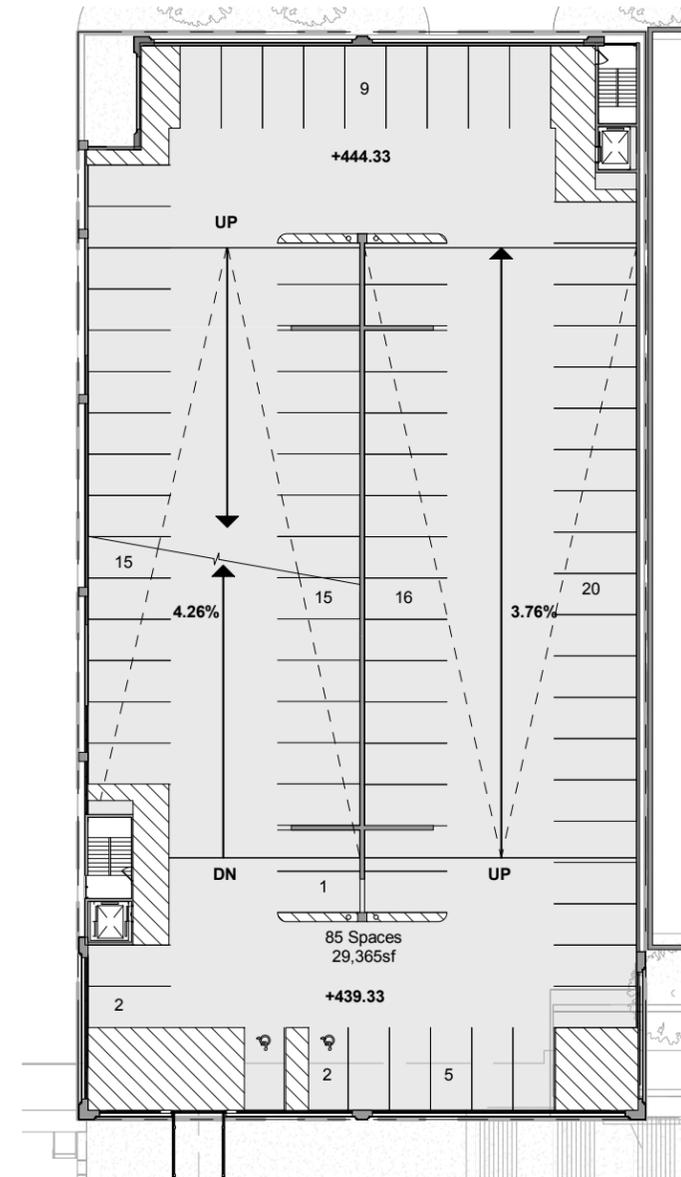

6th Floor - Level 439.33'

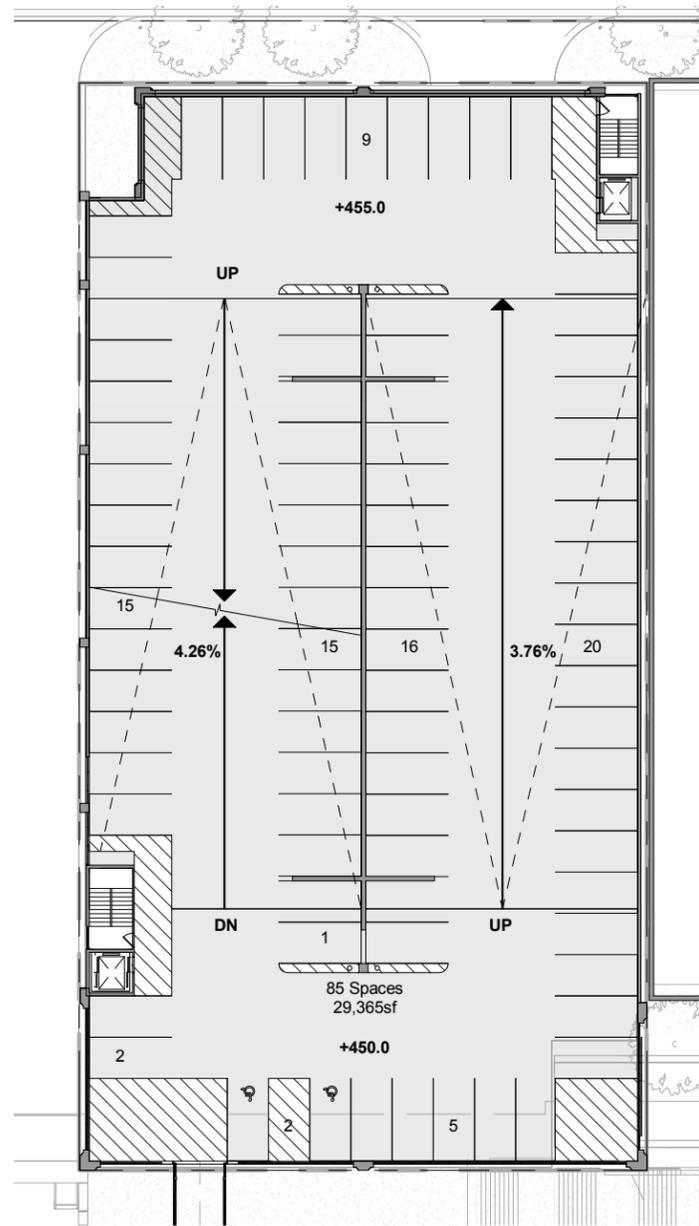

7th Floor - Level 450.0'

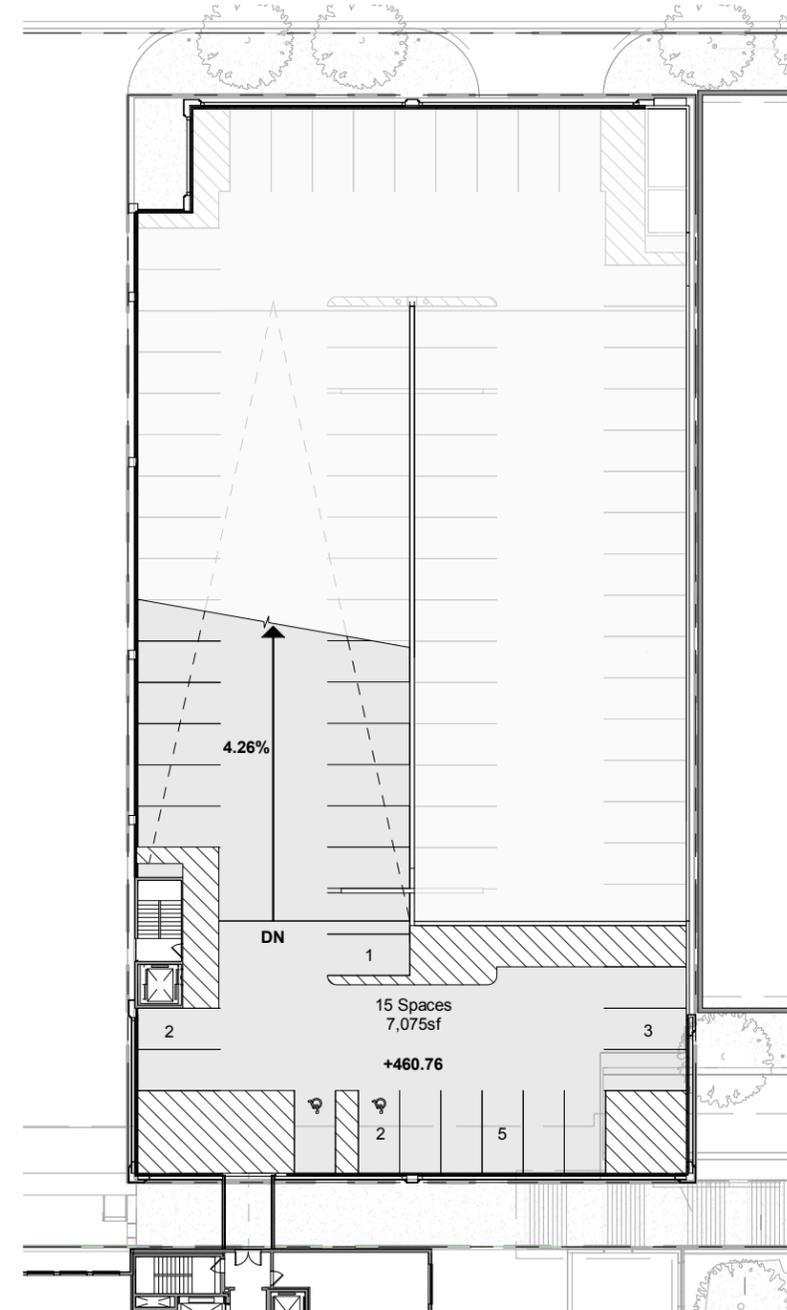

8th Floor - Level 460.76'