

































STRUCTURAL ENGINEER  
Structural Name  
Structural Address

MEP ENGINEER  
MEP Name  
MEP Address

CIVIL ENGINEER  
Civil Name  
Civil Address

LANDSCAPE ARCHITECTS  
Landscape Name  
Landscape Address

INTERIOR DESIGNERS  
ID Name  
ID Address

SESP  
Submission

PROJECT NAME

West Falls Church - Block C

Falls Church, VA

PROJECT NUMBER HOF26

OWNER  
Hoffman & Associates  
760 Main Avenue, SW  
Washington, DC 20024  
OWNER'S PHONE 202.510.1579  
OWNER CONTACT Laura Shorfield

MARK	DATE	DESCRIPTION
4	06/08/2020	SESP SUB 01

SEAL



KEYPLAN



©2012 SK+I Architectural Design Group, LLC. THIS PROJECT IS PROTECTED BY COPYRIGHT LAW AND INTERNATIONAL TREATIES.


DRAWING TITLE

SECTIONS

DATE 06/08/20

SCALE 1/16" = 1'-0"

A-C1-0301

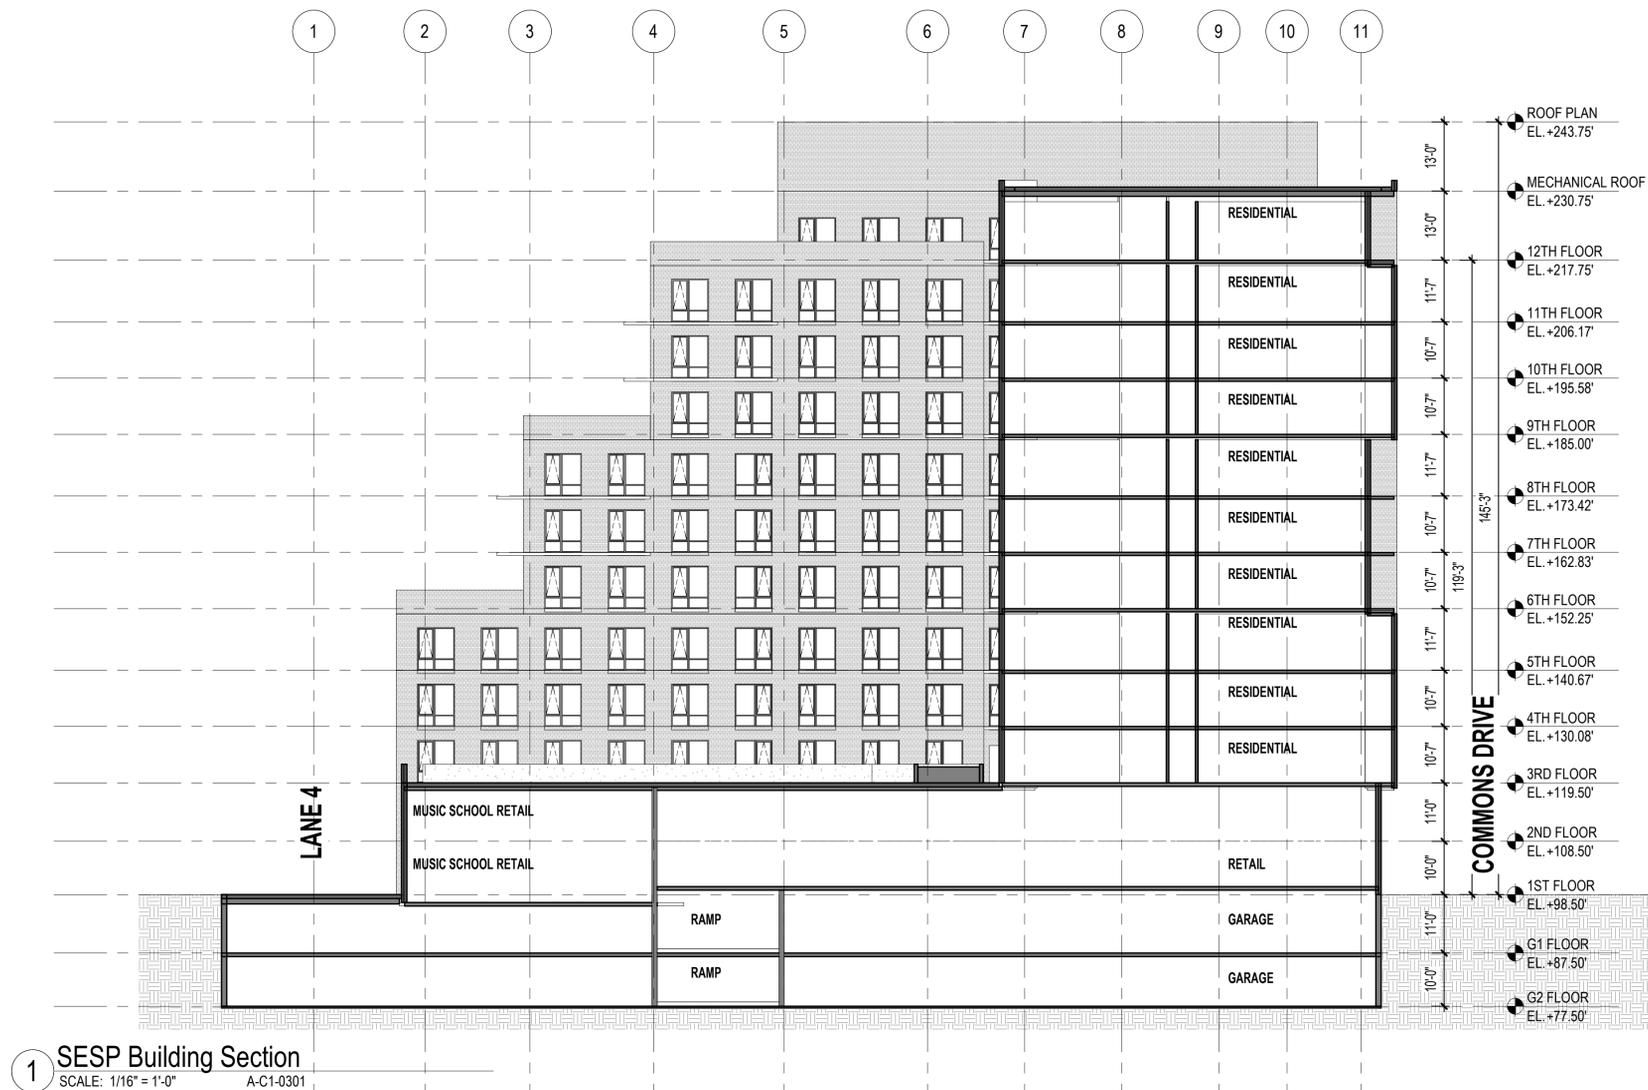

1 SESP Building Section  
SCALE: 1/16" = 1'-0"  
A-C1-0301

Note: Plans, sections, elevations and perspectives are for illustrative purpose only.