


NOTE: STREET NETWORK, INTERSECTIONS, TRANSFORMER LOCATIONS AND UTILITY DESIGN ARE CONCEPTUAL IN NATURE. FINAL DESIGN WILL OCCUR AT SESP.

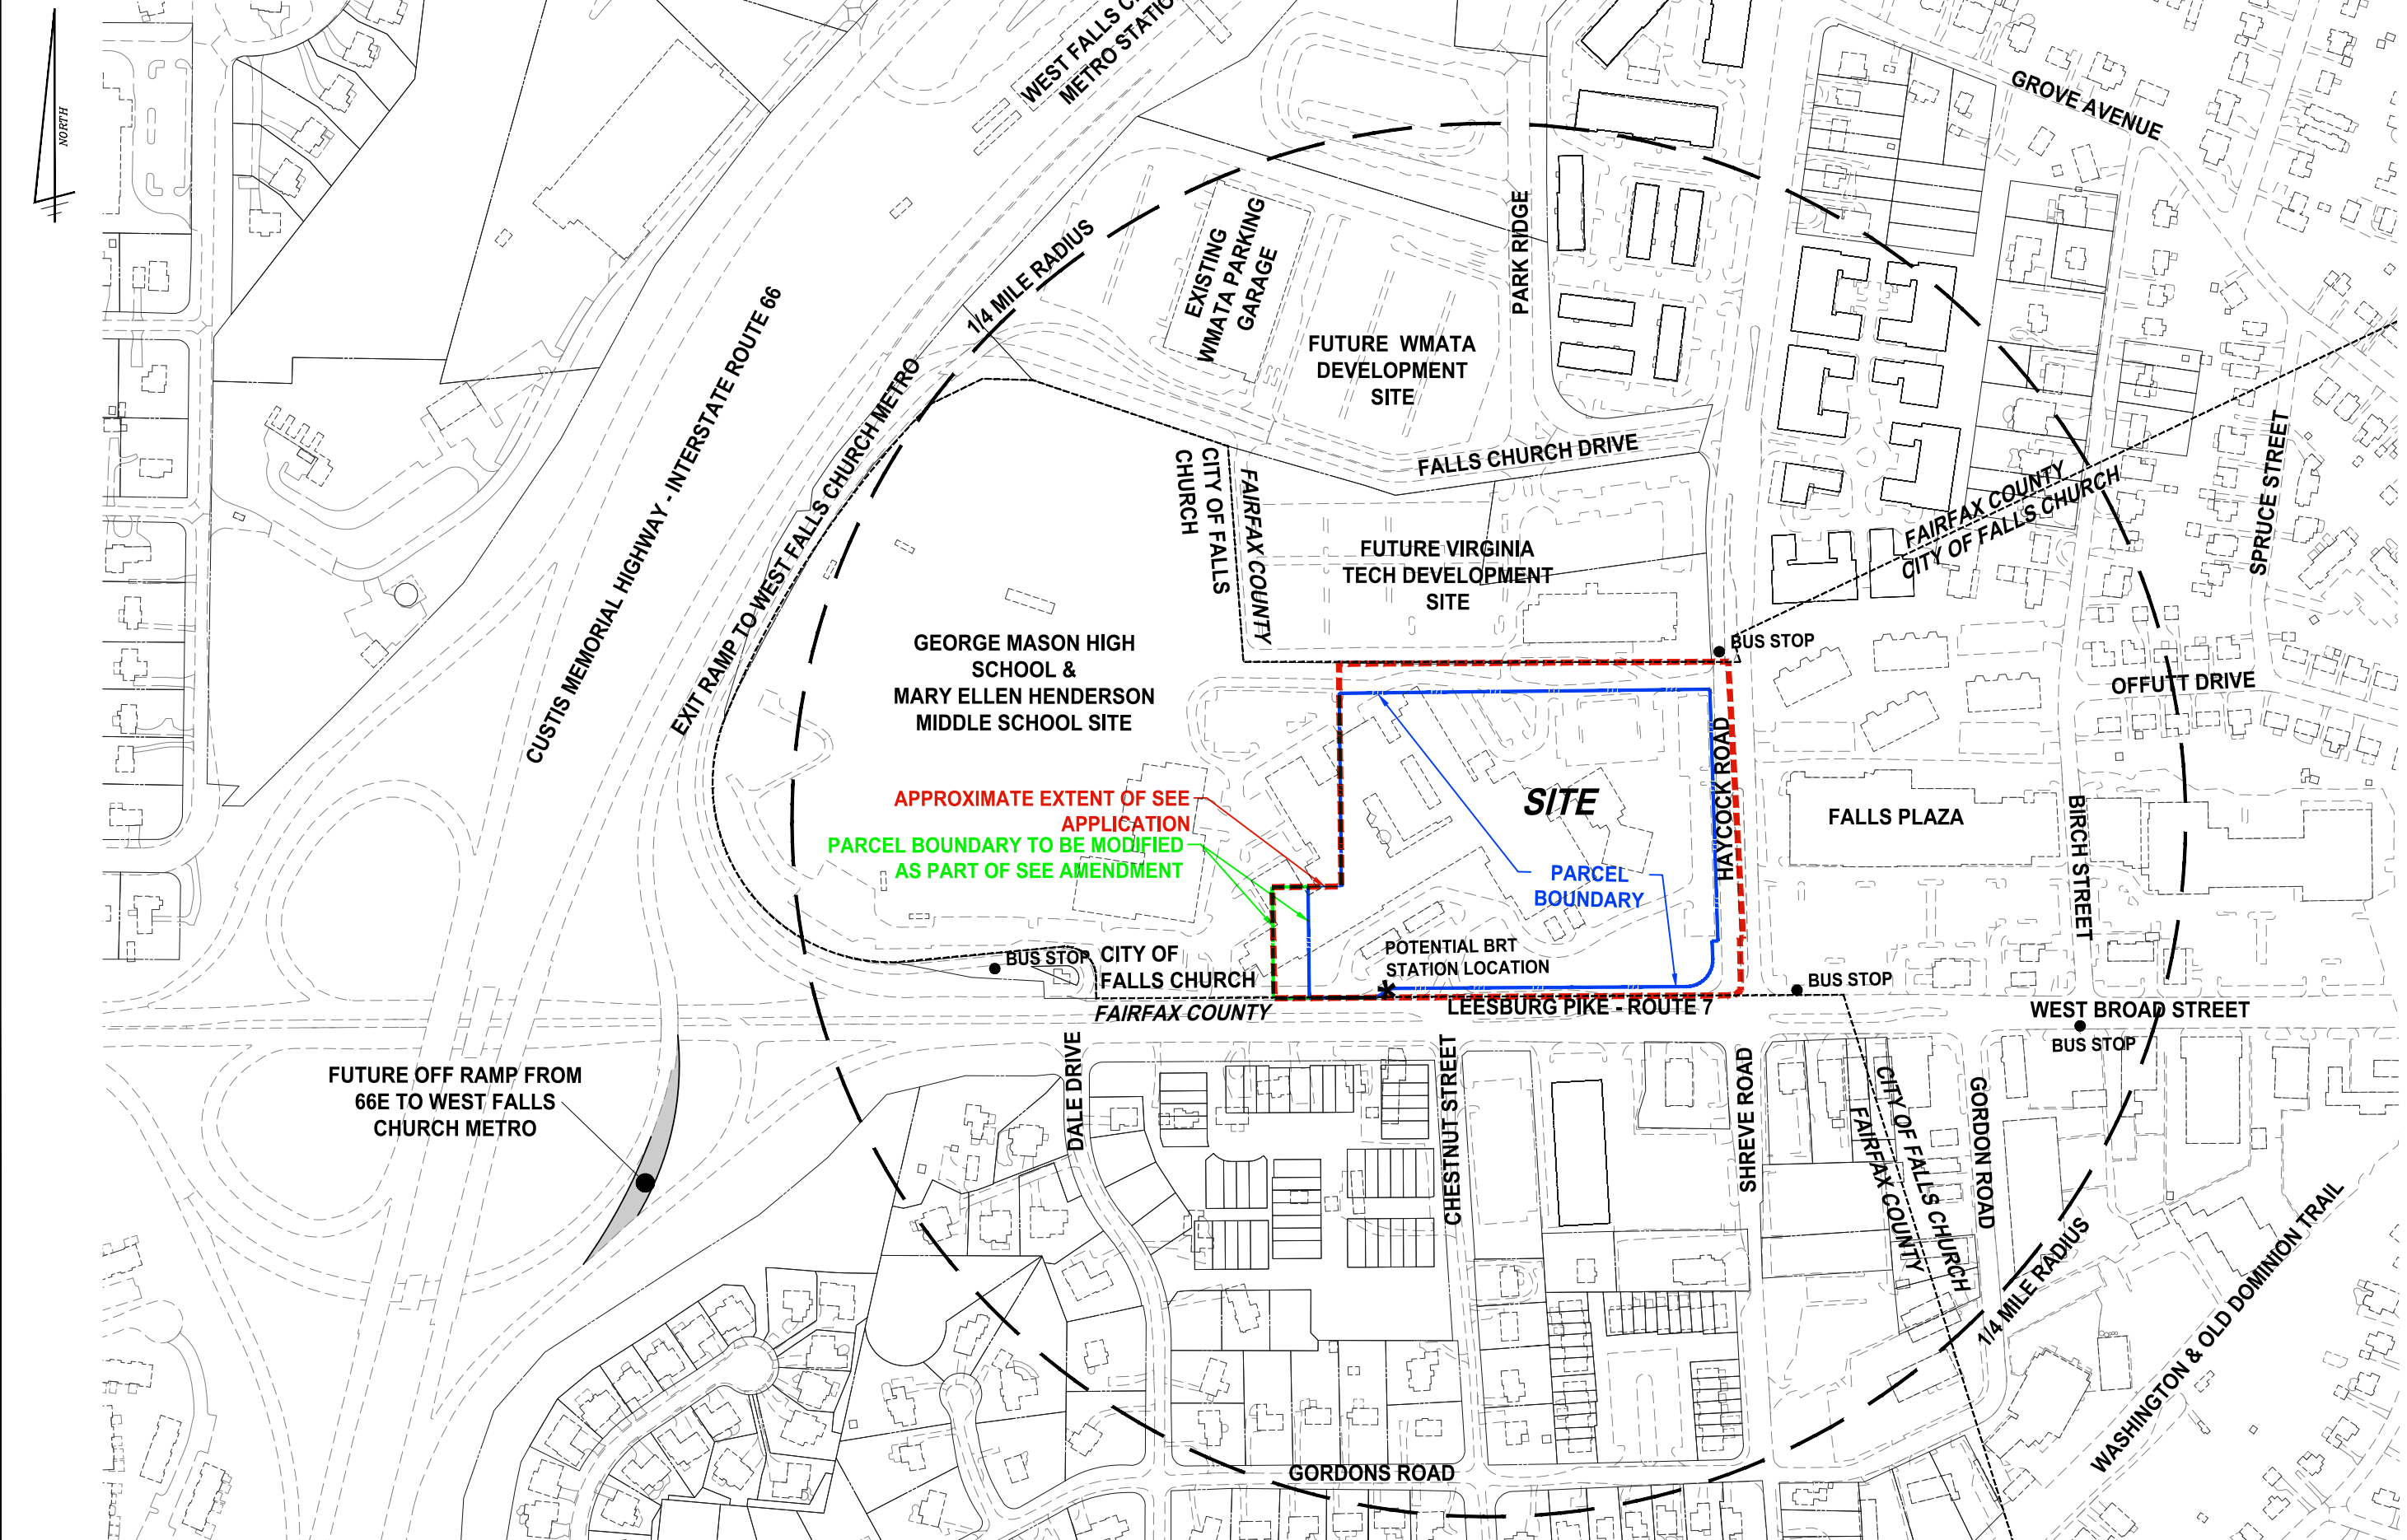

CONTEXT PLAN
WEST FALLS CHURCH ECONOMIC DEVELOPMENT
SPECIAL EXCEPTION ENTITLEMENT PLAN
CITY OF FALLS CHURCH

SCALE:	1" = 300'
DATE:	01/13/2021
	02/04/2019 04/28/2021
	04/19/2019
	06/07/2019
	05/15/2020
	06/08/2020
SHEET:	C-0302