


NOTE: STREET NETWORK, INTERSECTIONS, TRANSFORMER LOCATIONS AND UTILITY DESIGN ARE CONCEPTUAL IN NATURE. FINAL DESIGN WILL OCCUR AT SESP.

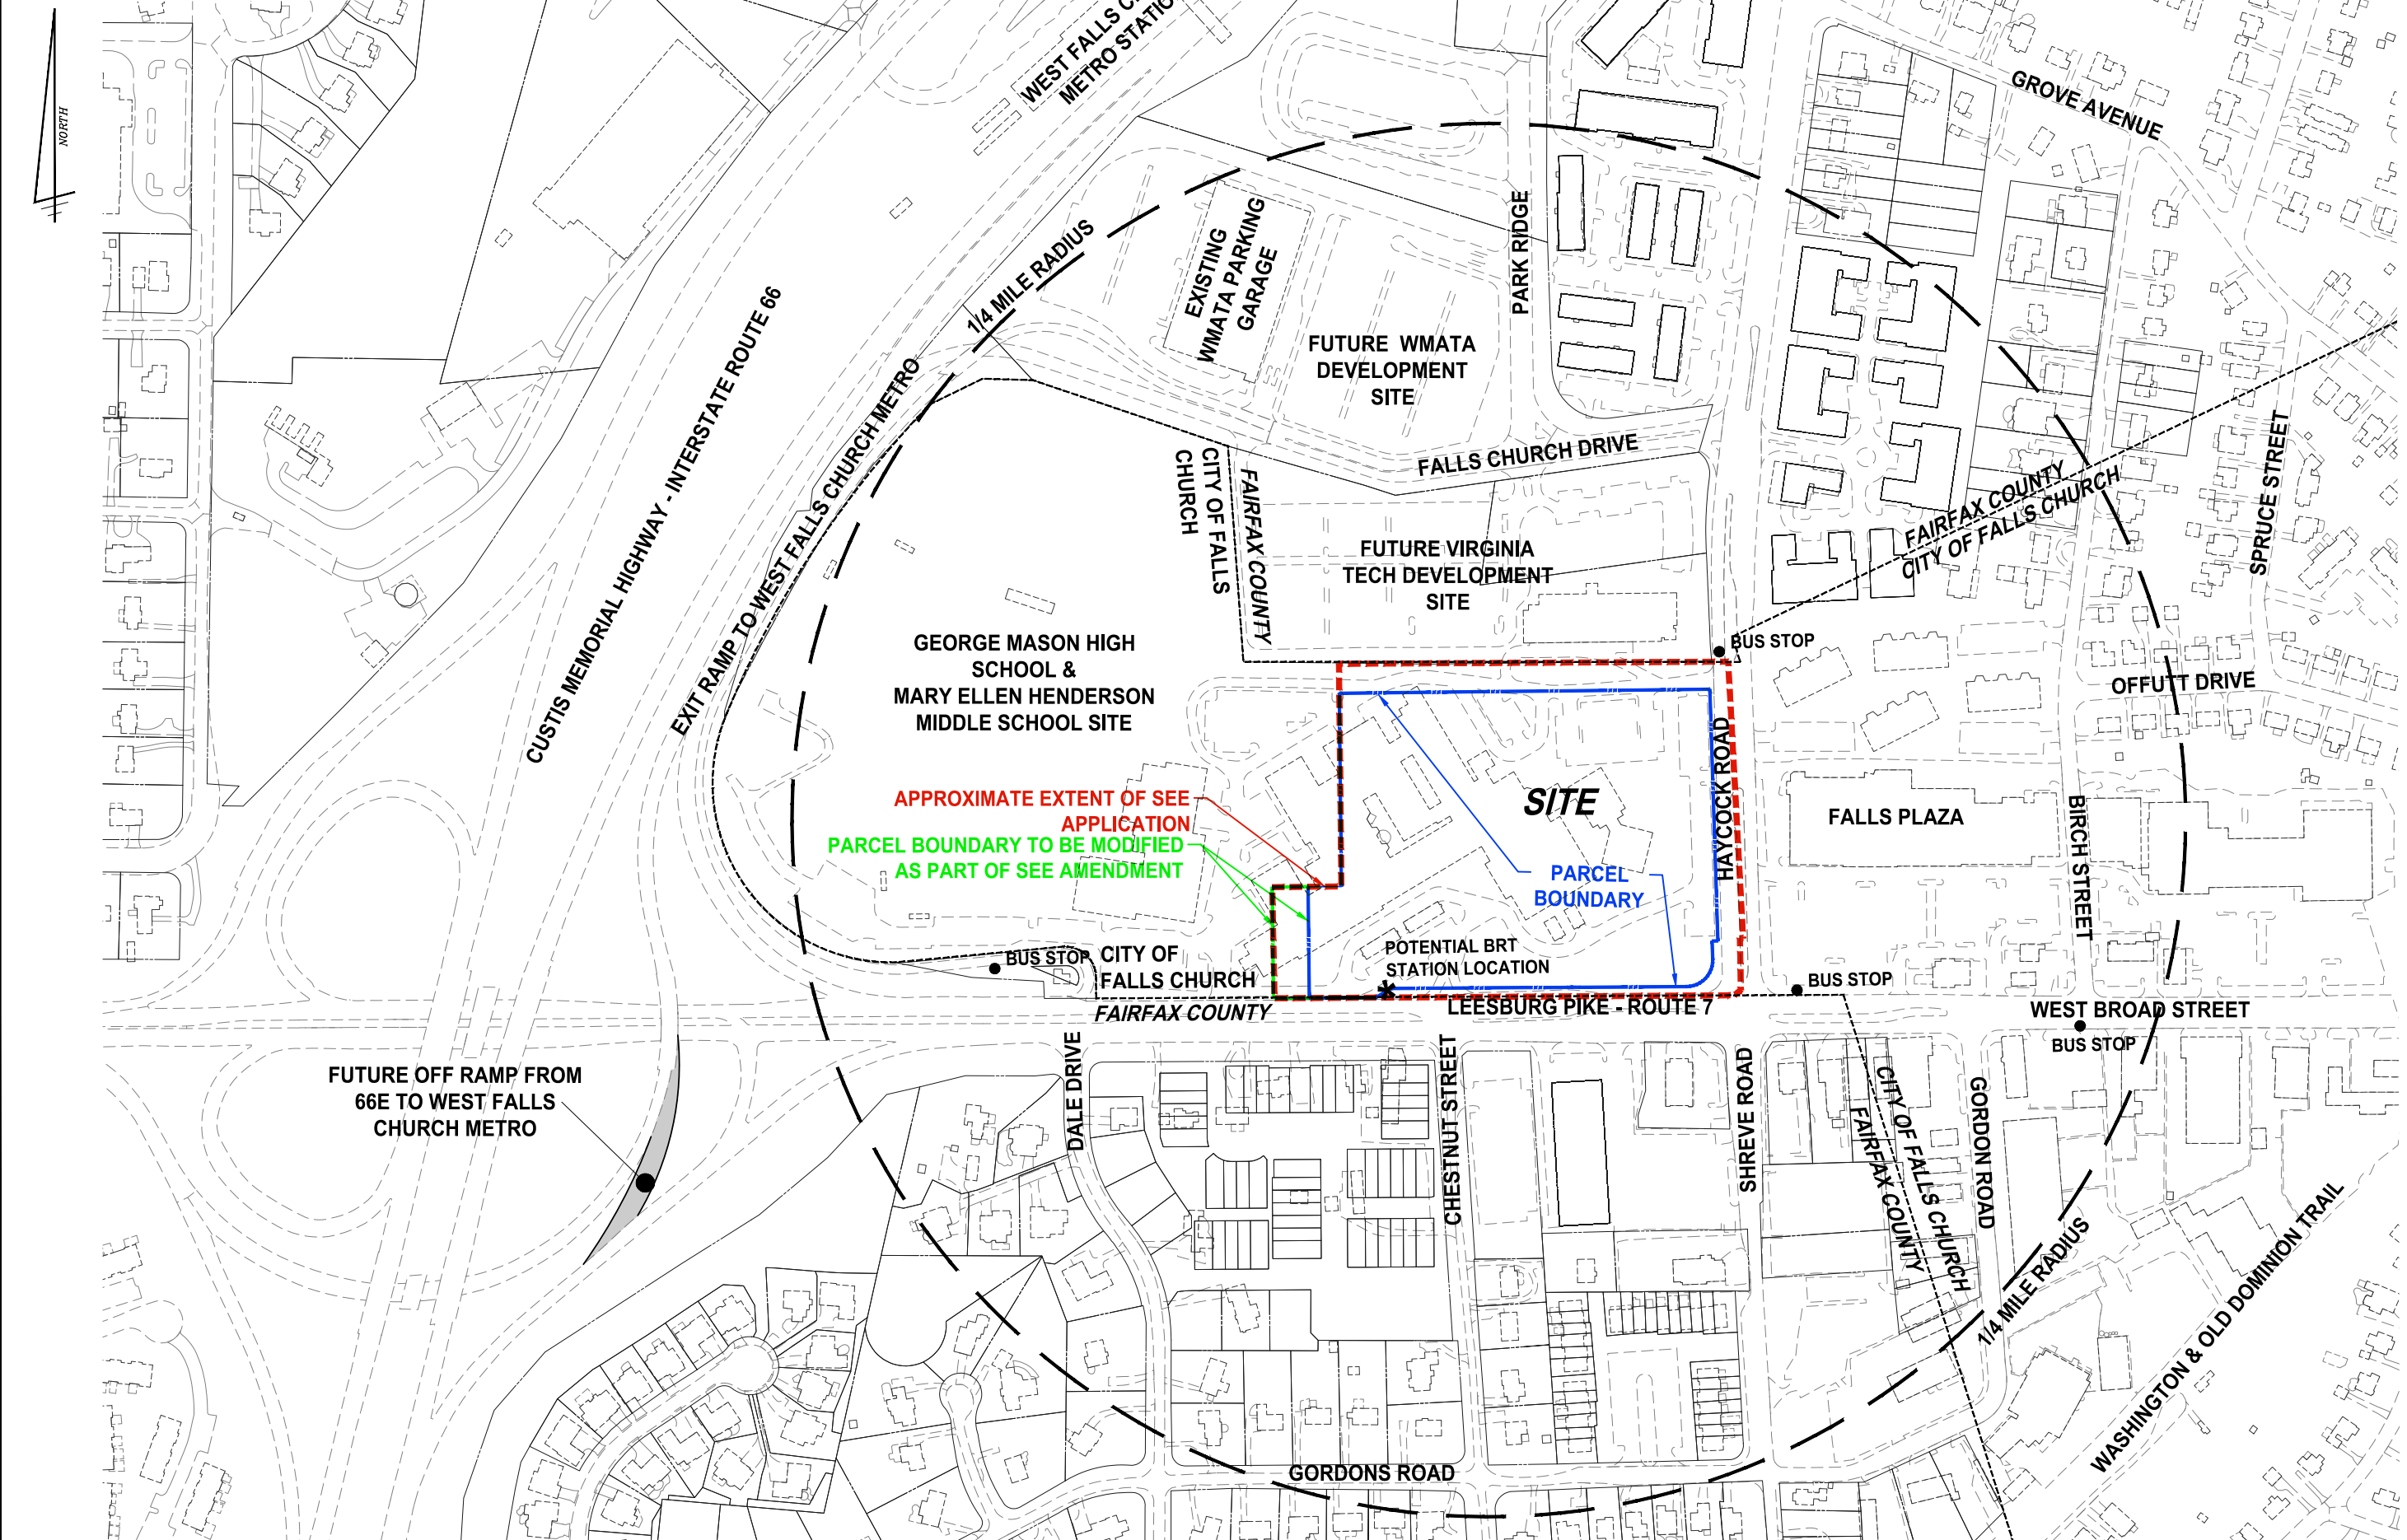

**CONTEXT PLAN**  
**WEST FALLS CHURCH ECONOMIC DEVELOPMENT**  
**SPECIAL EXCEPTION ENTITLEMENT PLAN**  
CITY OF FALLS CHURCH

SCALE:	1" = 300'
DATE:	01/13/2021
	02/04/2019 04/28/2021
	04/19/2019 06/30/2021
	06/07/2019
	05/15/2020
	06/08/2020
SHEET:	C-0302