



A. MORTON THOMAS AND ASSOCIATES, INC.
CONSULTING ENGINEERS

800 King Farm Blvd
Fourth Floor
Rockville, MD 20850
Tel: 301.881.2545
Fax: 301.881.0814

BUS SHELTER


Falls Church, VA

LANDSCAPE PLAN

Sheet
Number:


LS-1.1

Sheet 1 of 9

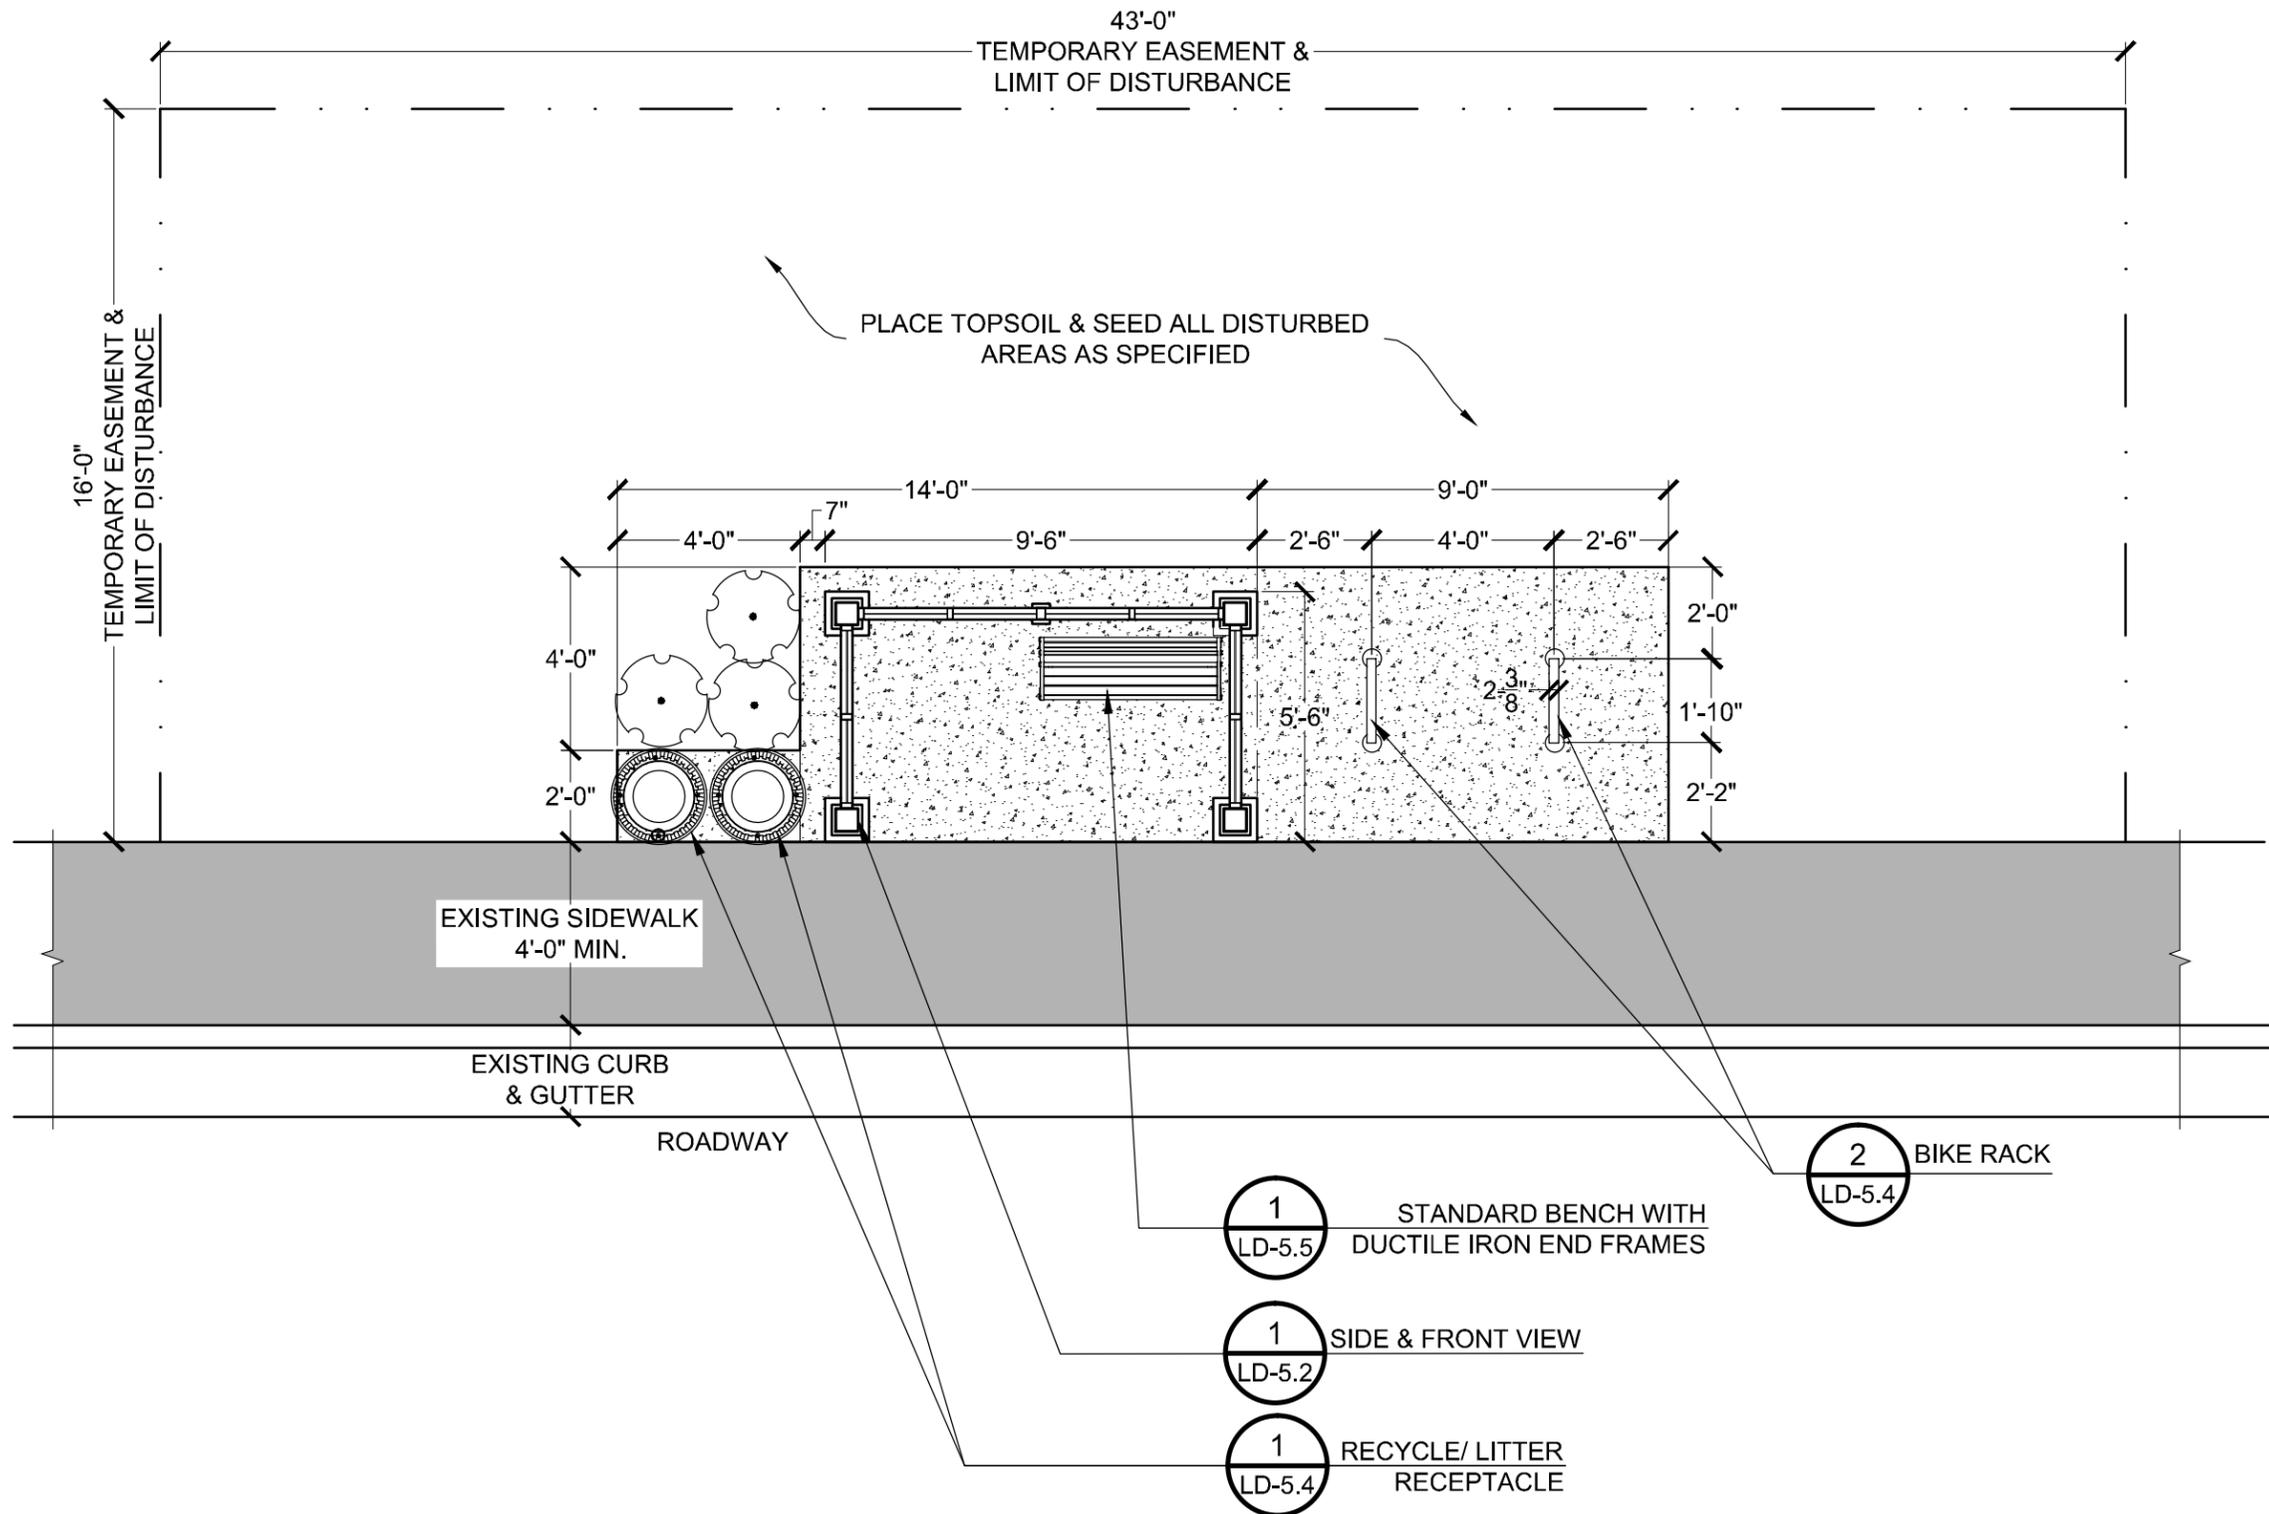

PLANT SCHEDULE



SHRUBS	QTY	BOTANICAL NAME / COMMON NAME	CONT
	3	ILEX VOMITORIA 'CONDEAUX' / DWARF YAUPON HOLLY	5 GAL

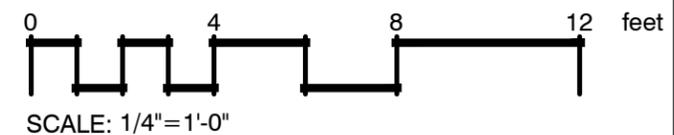


AMT

A. MORTON THOMAS AND ASSOCIATES, INC.
CONSULTING ENGINEERS

800 King Farm Blvd
Fourth Floor
Rockville, MD 20850
Tel: 301.881.2545
Fax: 301.881.0814

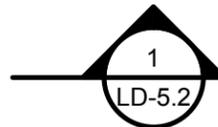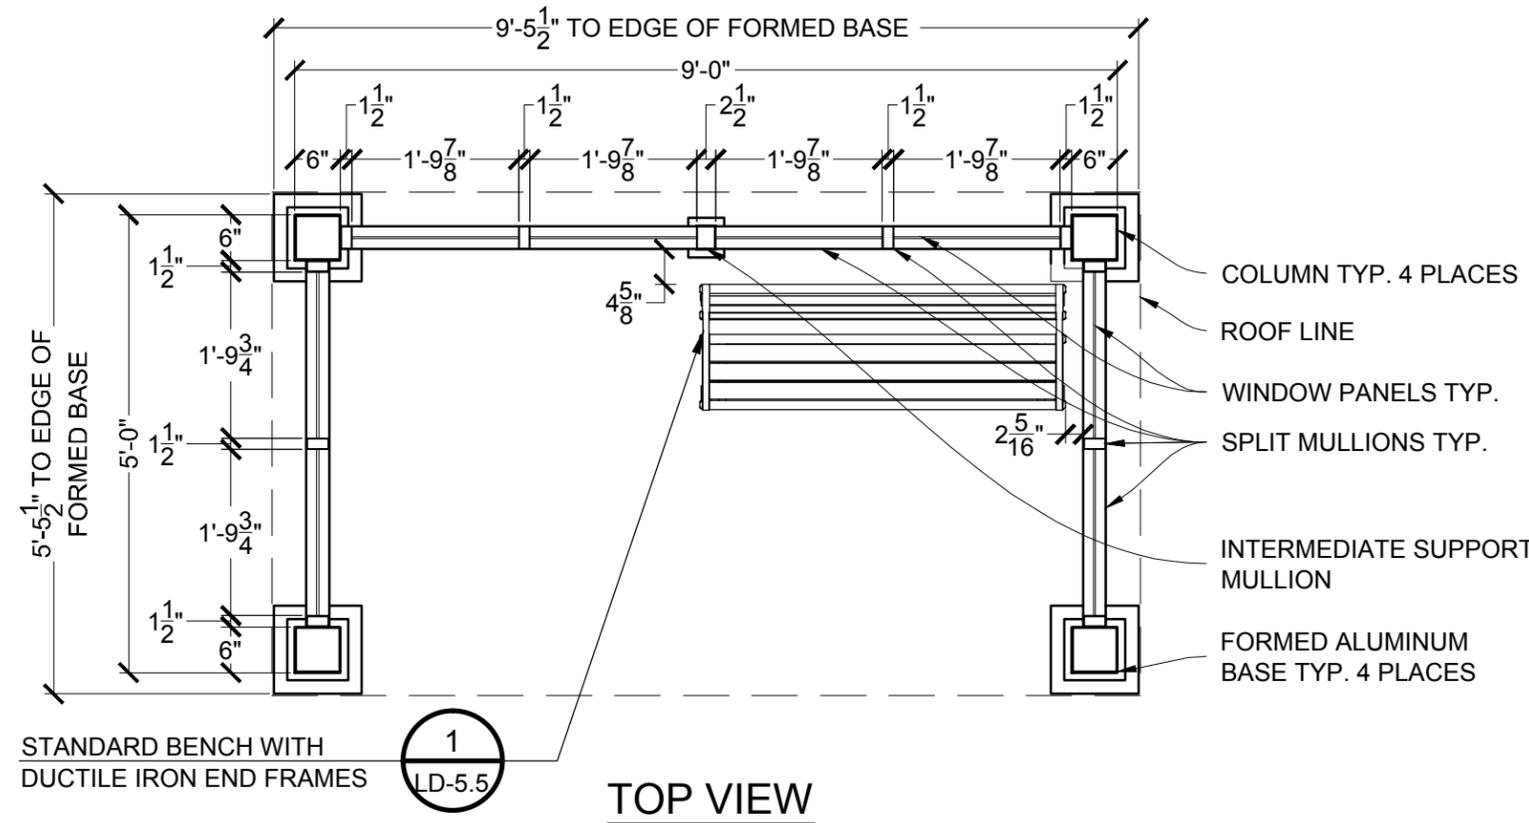

TOP VIEW

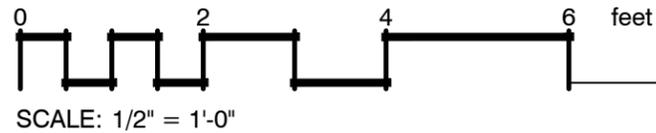


1306-03

BUS SHELTER
Falls Church, VA
LANDSCAPE DETAILS: BUS SHELTER PLAN

Sheet Number:


LD-5.1

Sheet 2 of 9

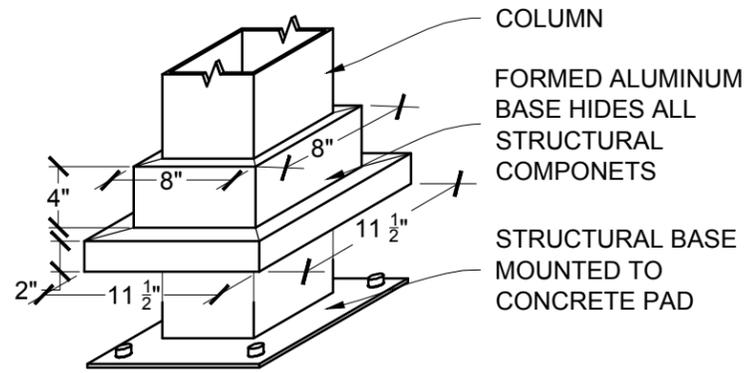


FORMED ALUMINUM BASE

TYP. 4 PLACES - NOT TO SCALE

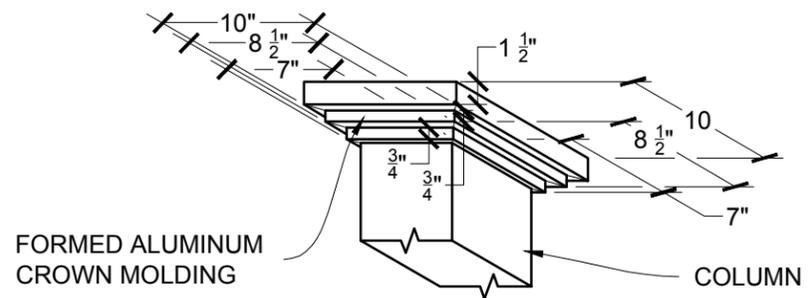

FORMED CROWN MOLDING

TYP. 4 PLACES - NOT TO SCALE

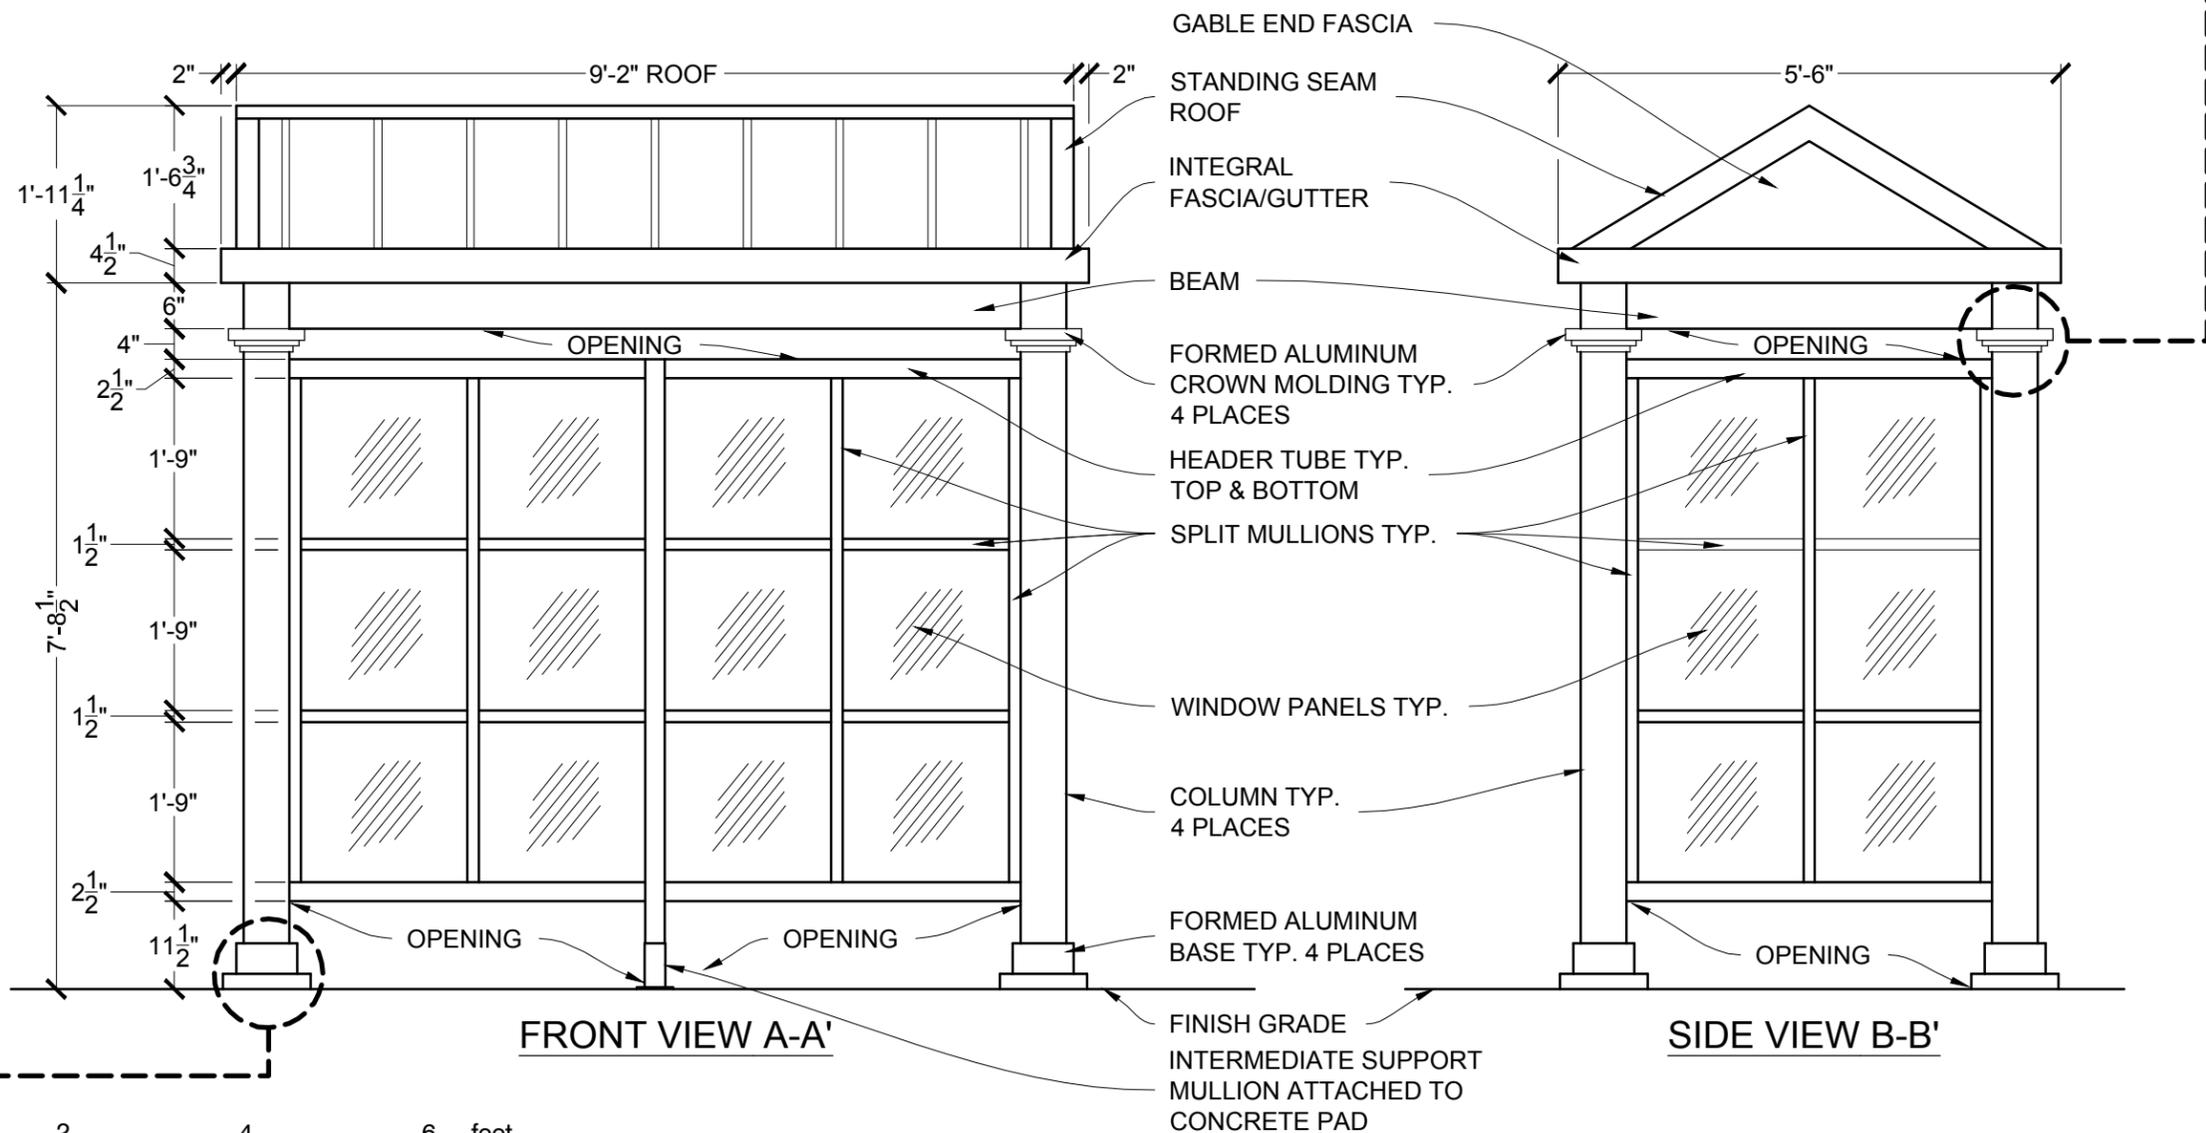

SCALE: 1/2" = 1'-0"

1306-02

BUS SHELTER



Falls Church, VA

LANDSCAPE DETAILS: BUS SHELTER SECTIONS





Sheet Number:

LD-5.2

Sheet 3 of 9

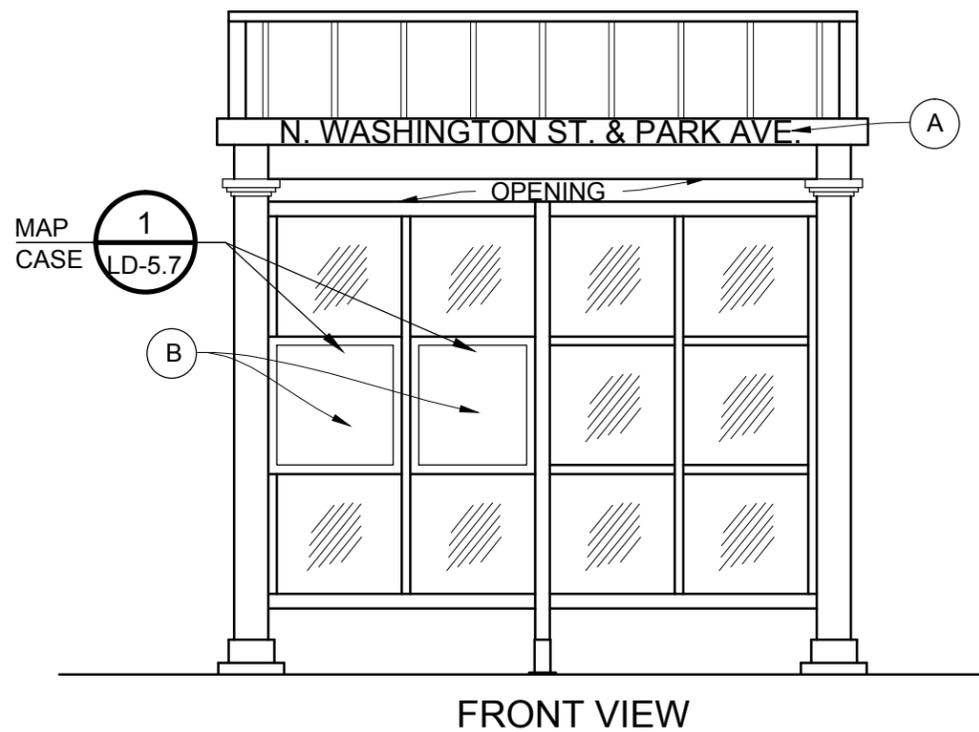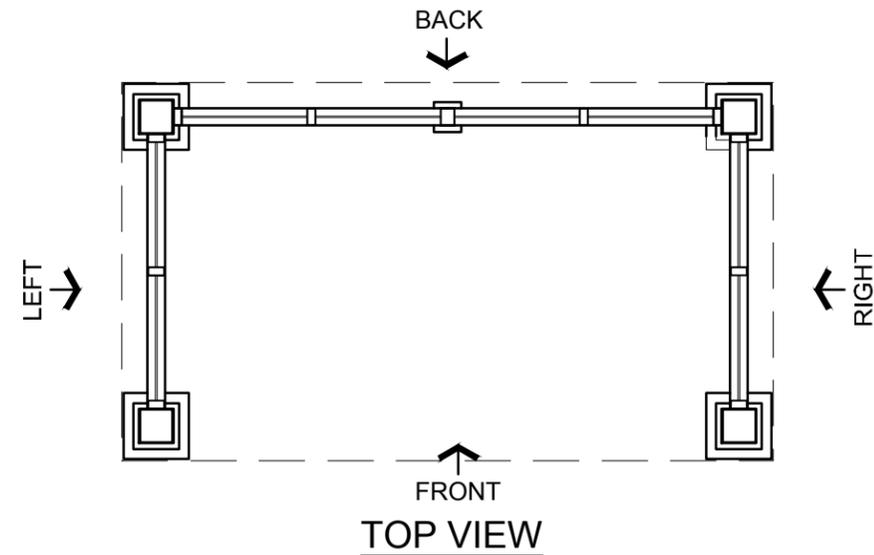

- (A) STOP NAME: 4" TALL ARIAL FONT MADE FROM PREMIUM OUTDOOR GRADE VINYL PER SPEC. BACKGROUND COLOR WHITE TO MATCH THE STRUCTURE.
- (B) WAYFINDING MAP 1'-7 5/8" X 1'-6 3/4" HOLDER BY MANUF. PROVIDE A GLASS COVER.
- (C) LARGE WAYFINDING MAP 5'-1 1/2" X 3'-6 3/4" HOLDER BY MANUF. PROVIDE GLASS COVER. INSTALL WHERE SPECIFIED BY CONSTRUCTION MANAGER.
- (D) 10"x10" LITTLE CITY LOGO MADE FROM PREMIUM OUTDOOR GRADE VINYL PER SPEC. BACKGROUND COLOR WHITE TO MATCH THE STRUCTURE.
- (E) 10" Ø CITY SEAL MADE FROM PREMIUM OUTDOOR GRADE VINYL PER SPEC. BACKGROUND COLOR WHITE TO MATCH THE STRUCTURE.

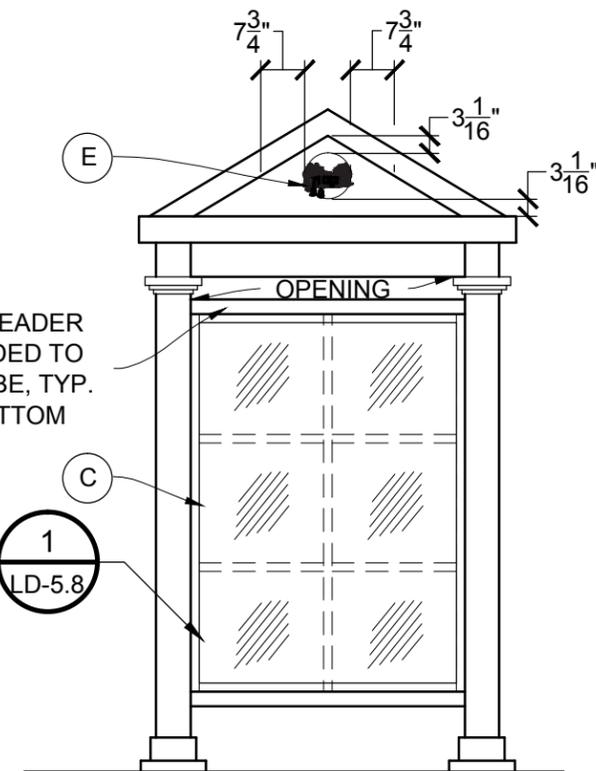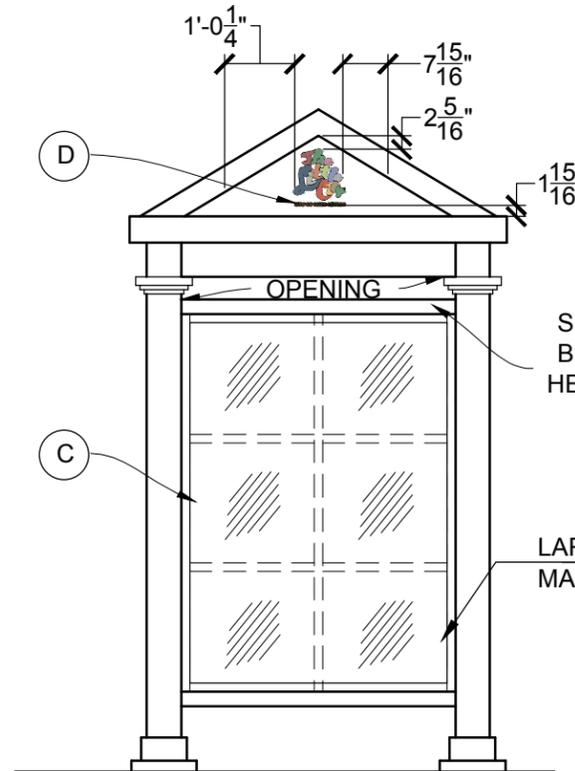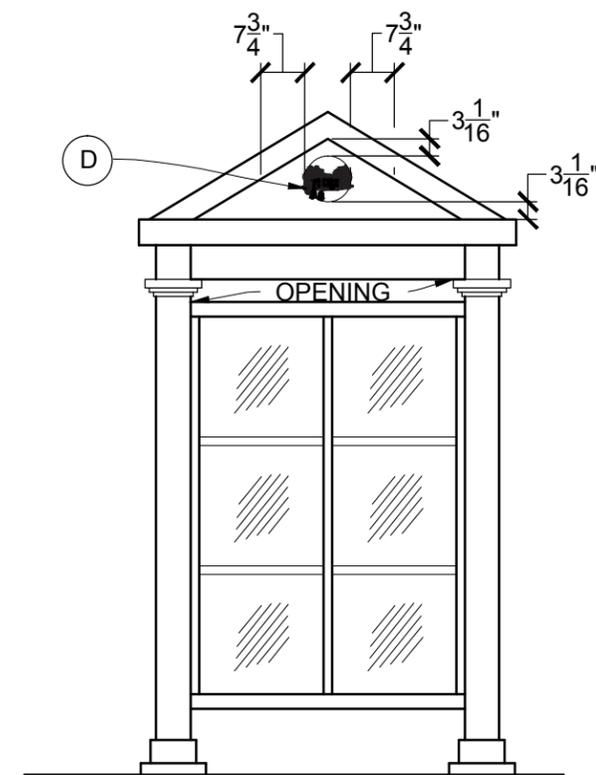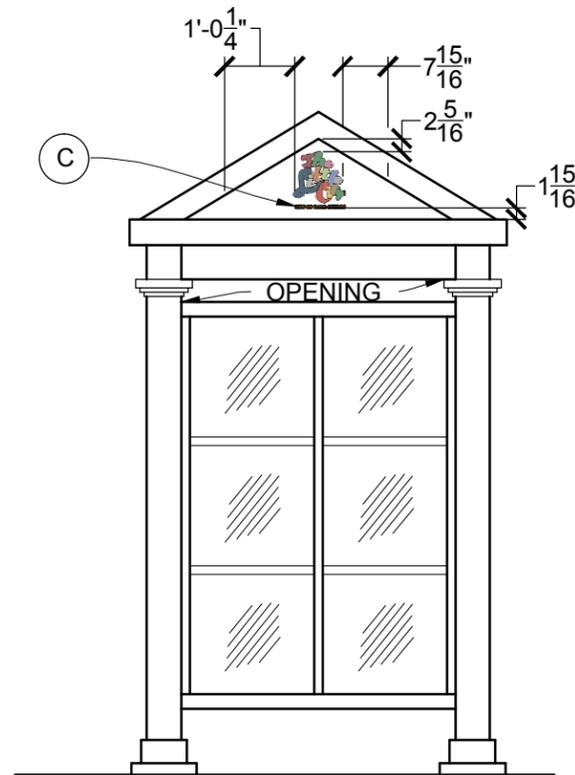

BUS SHELTER

Falls Church, VA

LANDSCAPE DETAILS: BUS SHELTER SIGNAGE

Sheet Number:


LD-5.3

Sheet 4 of 9

AMT

A. MORTON THOMAS AND ASSOCIATES, INC.
CONSULTING ENGINEERS

800 King Farm Blvd
Fourth Floor
Rockville, MD 20850
Tel: 301.881.2545
Fax: 301.881.0814


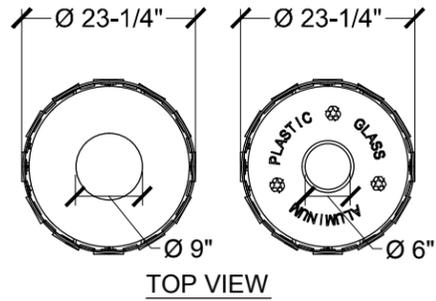


26-GALLON CAPACITY HIGH DENSITY PLASTIC LINER (WEIGHT NOT TO EXCEED 6 LBS.) SITS ON 1/4" x 1" SUPPORT BARS


(24) 1/4" x 2" VERTICAL SOLID STEEL BARS

3/4" SQUARE CENTER ANCHOR BOLT HOLE


(4) LEVELING FEET WITH A 3/8" DIAMETER THREADED STEEL SHAFT

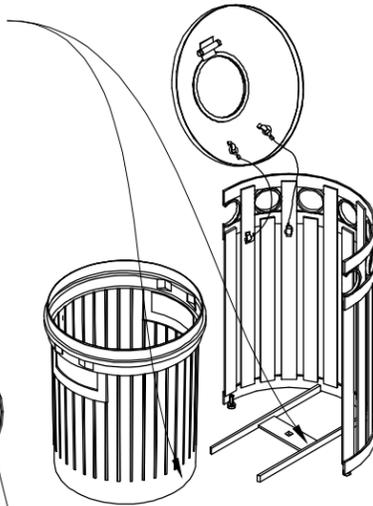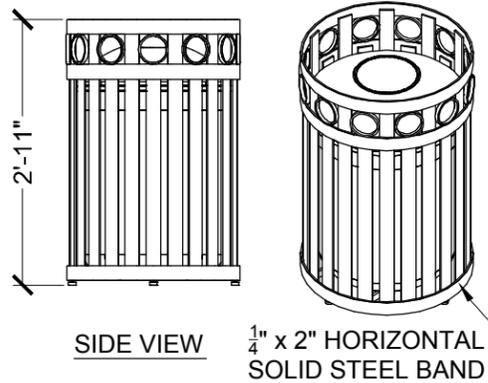

PERSPECTIVE

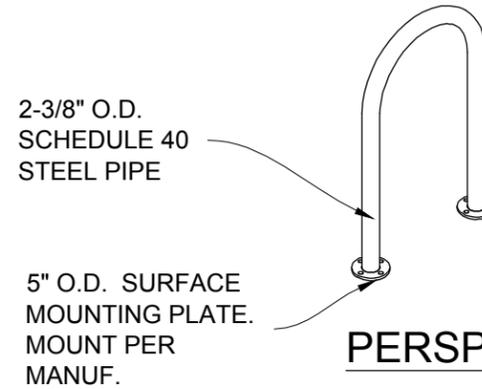

PERSPECTIVE

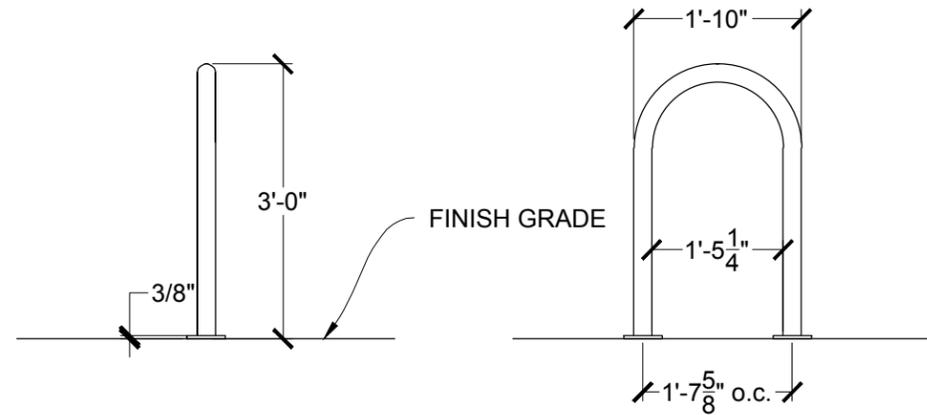

SIDE VIEW

FRONT VIEW

NOTES:

1. PROVIDE TRASH RECEPTACLE MODEL FC-12, BY VICTOR STANLEY OR APPROVED EQUAL:
VICTOR STANLEY
P.O. DRAWER 330
2103 BRICKHOUSE ROAD
DUNKIRK, MD 20754
PH: 301-855-8300
FX: 410-257-7579
WWW.VICTORSTANLEY.COM
2. INSTALLATION TO BE COMPLETED IN ACCORDANCE WITH MANUFACTURER'S SPECIFICATIONS
3. COLOR: SEE SPECIFICATIONS
4. FINISH: SEE SPECIFICATIONS
5. DECALS: RECYCLE RECEPTACLE TO HAVE VINYL DECALS FOR BONNET, PROVIDED BY MANUFACTURER
6. ALL FABRICATED METAL COMPONENTS ARE STEEL SHOTBLASTED, ETCHED, PHOSPHATIZED, PREHEATED, AND ELECTROSTATICALLY POWDER-COATED WITH T.G.I.C. POLYESTER POWDER COATINGS. PRODUCTS ARE FULLY CLEANED AND PRETREATED, PREHEATED AND COATED WHILE HOT TO FILL CREVICES AND BUILD FILM COATING. COATED PARTS ARE THEN FULLY CURED TO COATING MANUFACTURER'S SPECIFICATIONS. THE THICKNESS OF THE RESULTING FINISH AVERAGES 8-10 MILS (200-250 MICRONS).
7. OIL IMPREGNATED BRONZE BUSHINGS AND STAINLESS STEEL PIVOT PINS FOR DOOR MOVEMENT, STANDARD 3/16" SOLID STEEL LATCH ASSEMBLY OR OPTIONAL PATENTED STAINLESS STEEL KEYED LOCK ASSEMBLY.

1

RECYCLE/ LITTER RECEPTACLE

1/2" = 1'-0"

129323-15

2

BIKE RACK

1/2" = 1'-0"

1306-05

BUS SHELTER

Falls Church, VA

LANDSCAPE DETAILS: SITE FURNISHINGS

Sheet
Number:


LD-5.4

Sheet 5 of 9




A. MORTON THOMAS AND ASSOCIATES, INC.
CONSULTING ENGINEERS

800 King Farm Blvd
Fourth Floor
Rockville, MD 20850
Tel: 301.881.2545
Fax: 301.881.0814

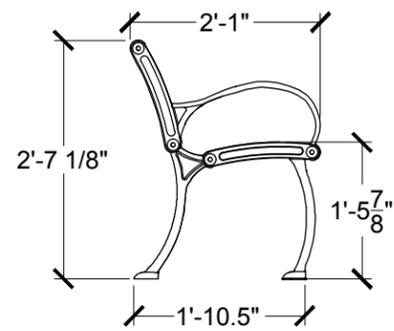


SIDE VIEW

(6) 2" X 4"
(NOMINAL) SLATS

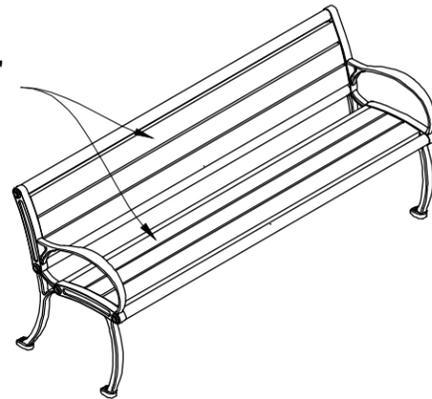


PERSPECTIVE

1/4" x 1-1/2" SOLID
STEEL BRACING

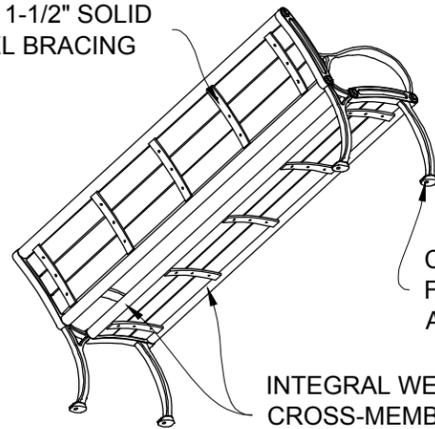

INTEGRAL WELDED
CROSS-MEMBERS
OF 1-7/8" TUBULAR STEEL

CLEARANCE
FOR 3/8"
ANCHOR BOLTS

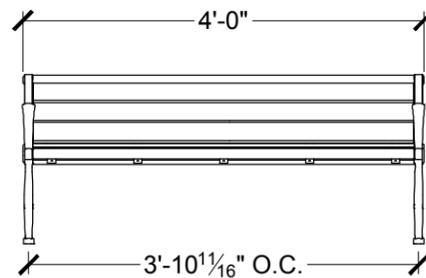

BACK VIEW

1

STANDARD BENCH WITH DUCTILE IRON END FRAMES

NOT TO SCALE

129343.13-25

BUS SHELTER


Falls Church, VA

LANDSCAPE DETAILS: SITE FURNISHINGS

Sheet
Number:

LD-5.5

Sheet 6 of 9

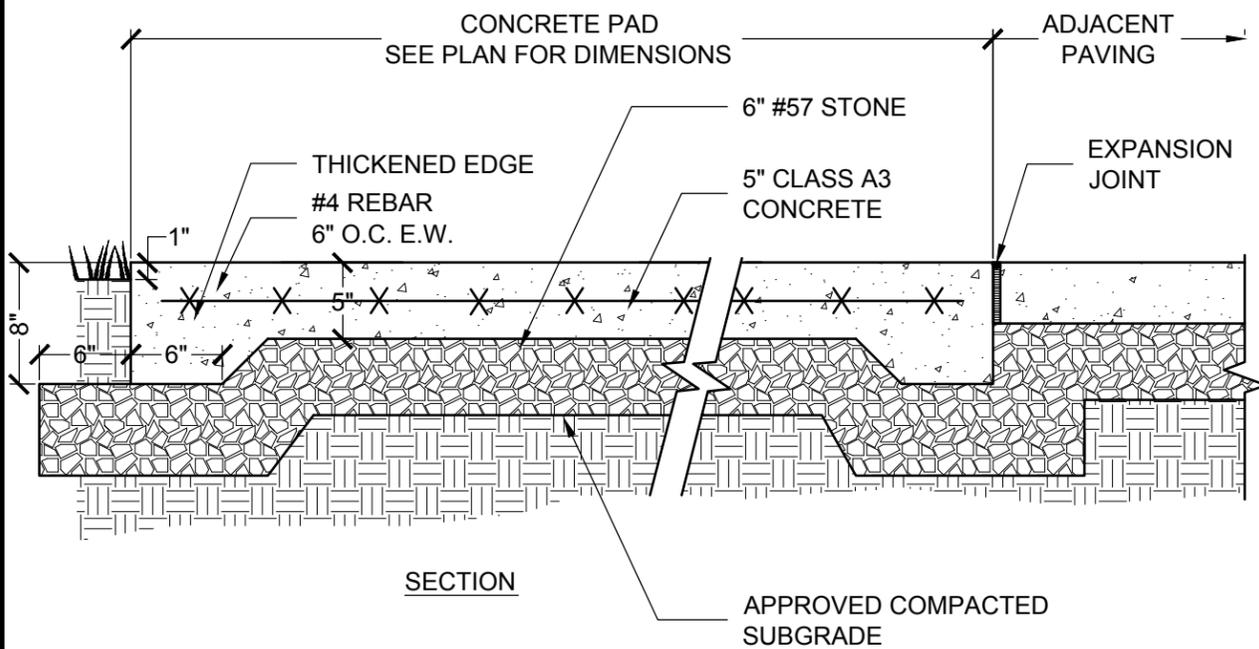

NOTES:


1. ALL CONCRETE PAVEMENT SHALL HAVE A MAXIMUM CROSS SLOPE OF 1.7%.
2. SEE DETAIL OF CONTROL AND EXPANSION JOINTS FOR ADDITIONAL INFORMATION

1

CONCRETE PAD

1" = 1'-0"

033001-08

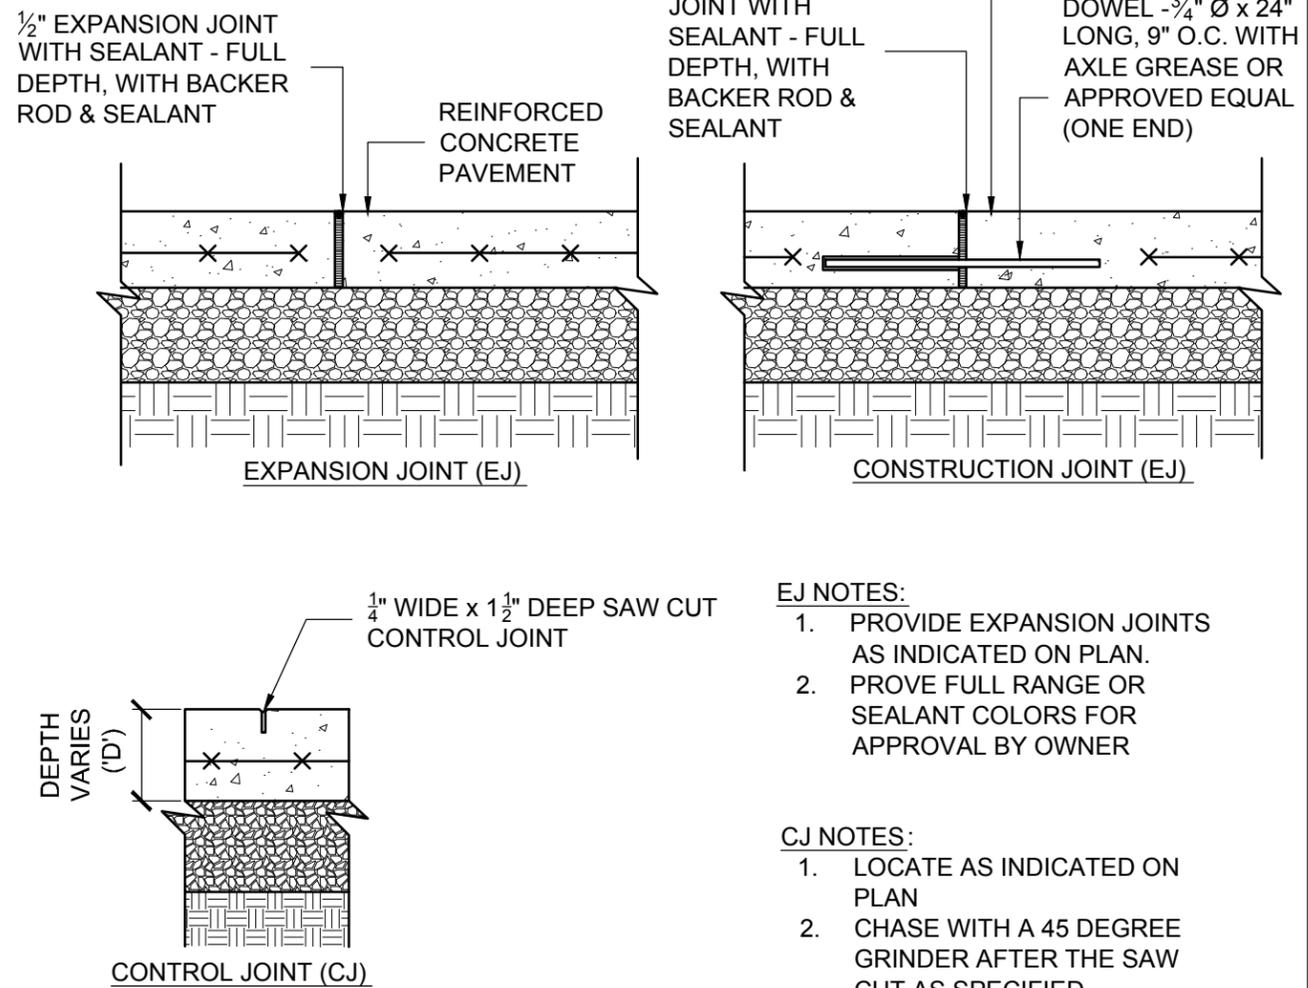

EJ NOTES:

1. PROVIDE EXPANSION JOINTS AS INDICATED ON PLAN.
2. PROVE FULL RANGE OR SEALANT COLORS FOR APPROVAL BY OWNER

CJ NOTES:

1. LOCATE AS INDICATED ON PLAN
2. CHASE WITH A 45 DEGREE GRINDER AFTER THE SAW CUT AS SPECIFIED.

2

EXPANSION AND CONTROL JOINTS


1" = 1'-0"

321313-14

Sheet Number:

LD-5.6

Sheet 7 of 9

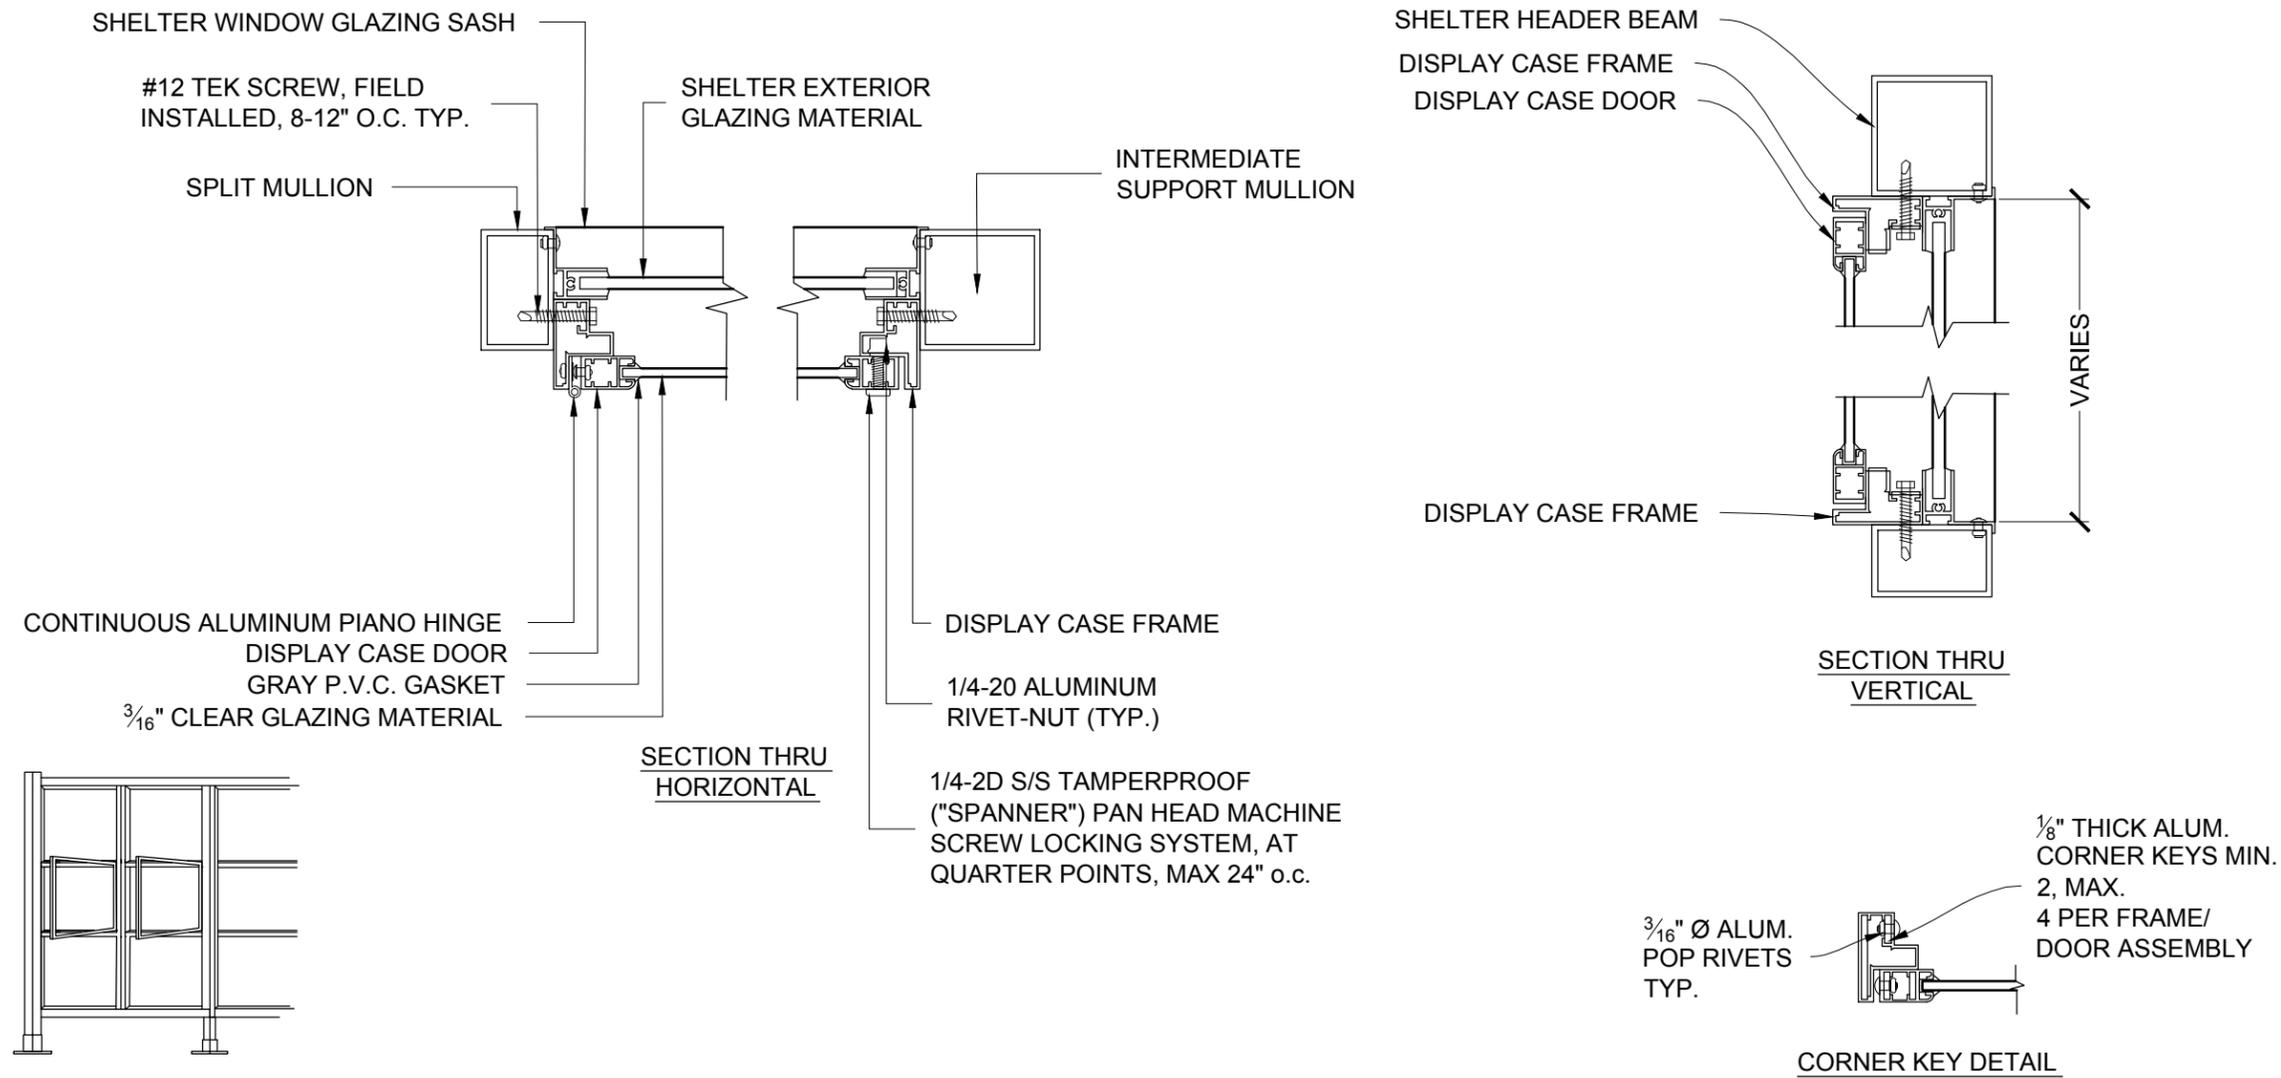

BUS SHELTER

Falls Church, VA

LANDSCAPE DETAILS: MAP CASE

1

MAP CASE

6" = 1'-0"

3241-01

Sheet
Number:





LD-5.7

Sheet 8 of 9

AMT

A. MORTON THOMAS AND ASSOCIATES, INC.
CONSULTING ENGINEERS

800 King Farm Blvd
Fourth Floor
Rockville, MD 20850
Tel: 301.881.2545
Fax: 301.881.0814

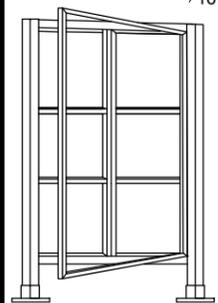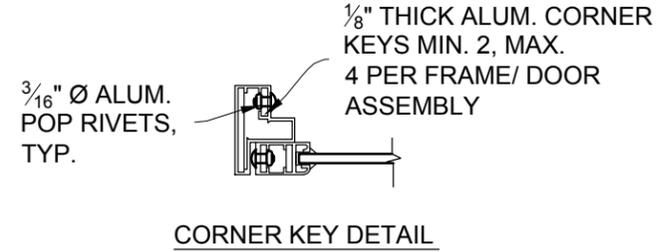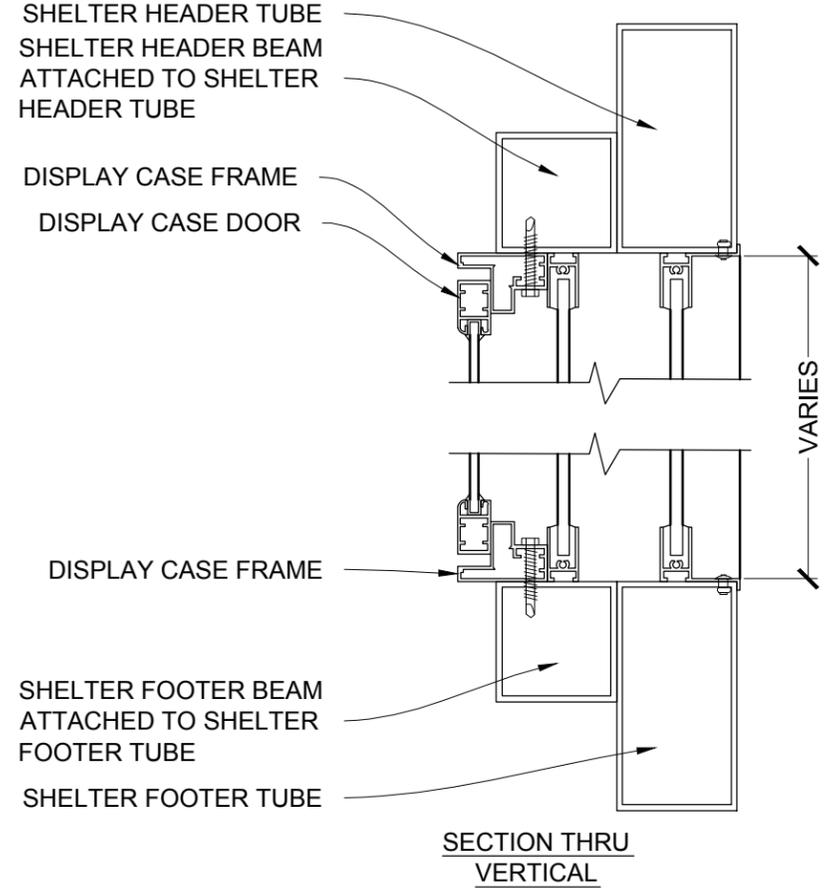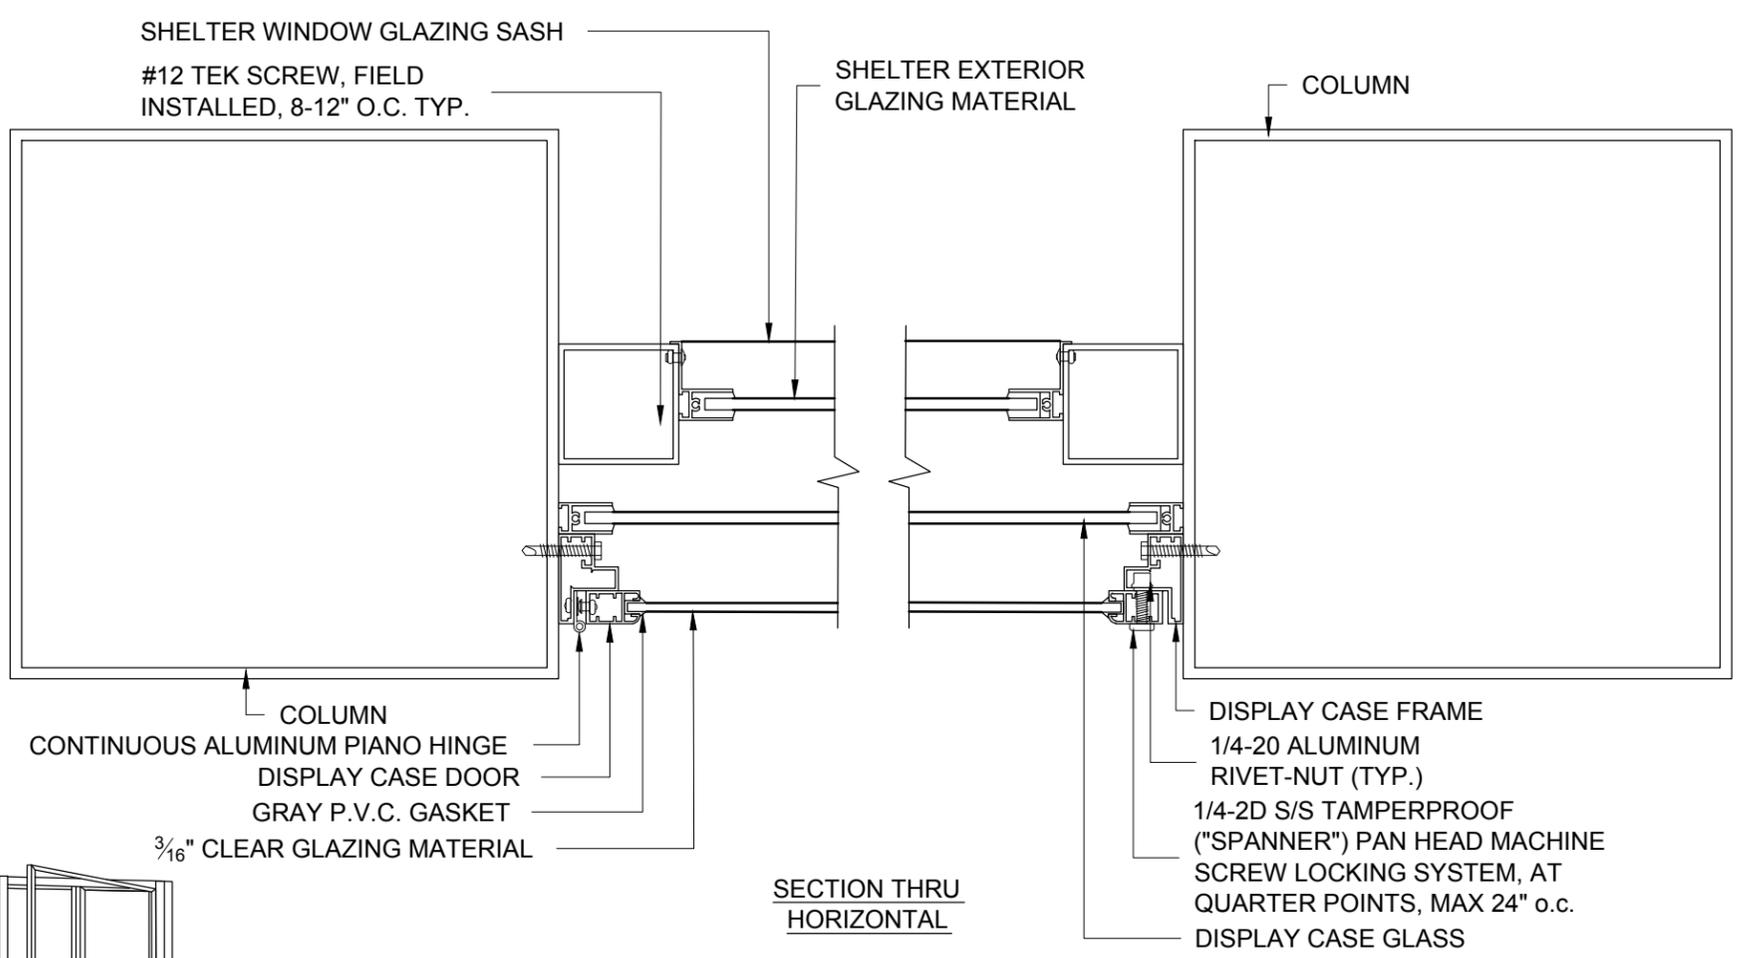

1

LARGE MAP CASE

6" = 1'-0"

3241-02

BUS SHELTER

Falls Church, VA

LANDSCAPE DETAILS: LARGE MAP CASE

Sheet Number:

LD-5.8

Sheet 9 of 9