



ATTACHMENT 1

W&OD Park Trail Crossings Project

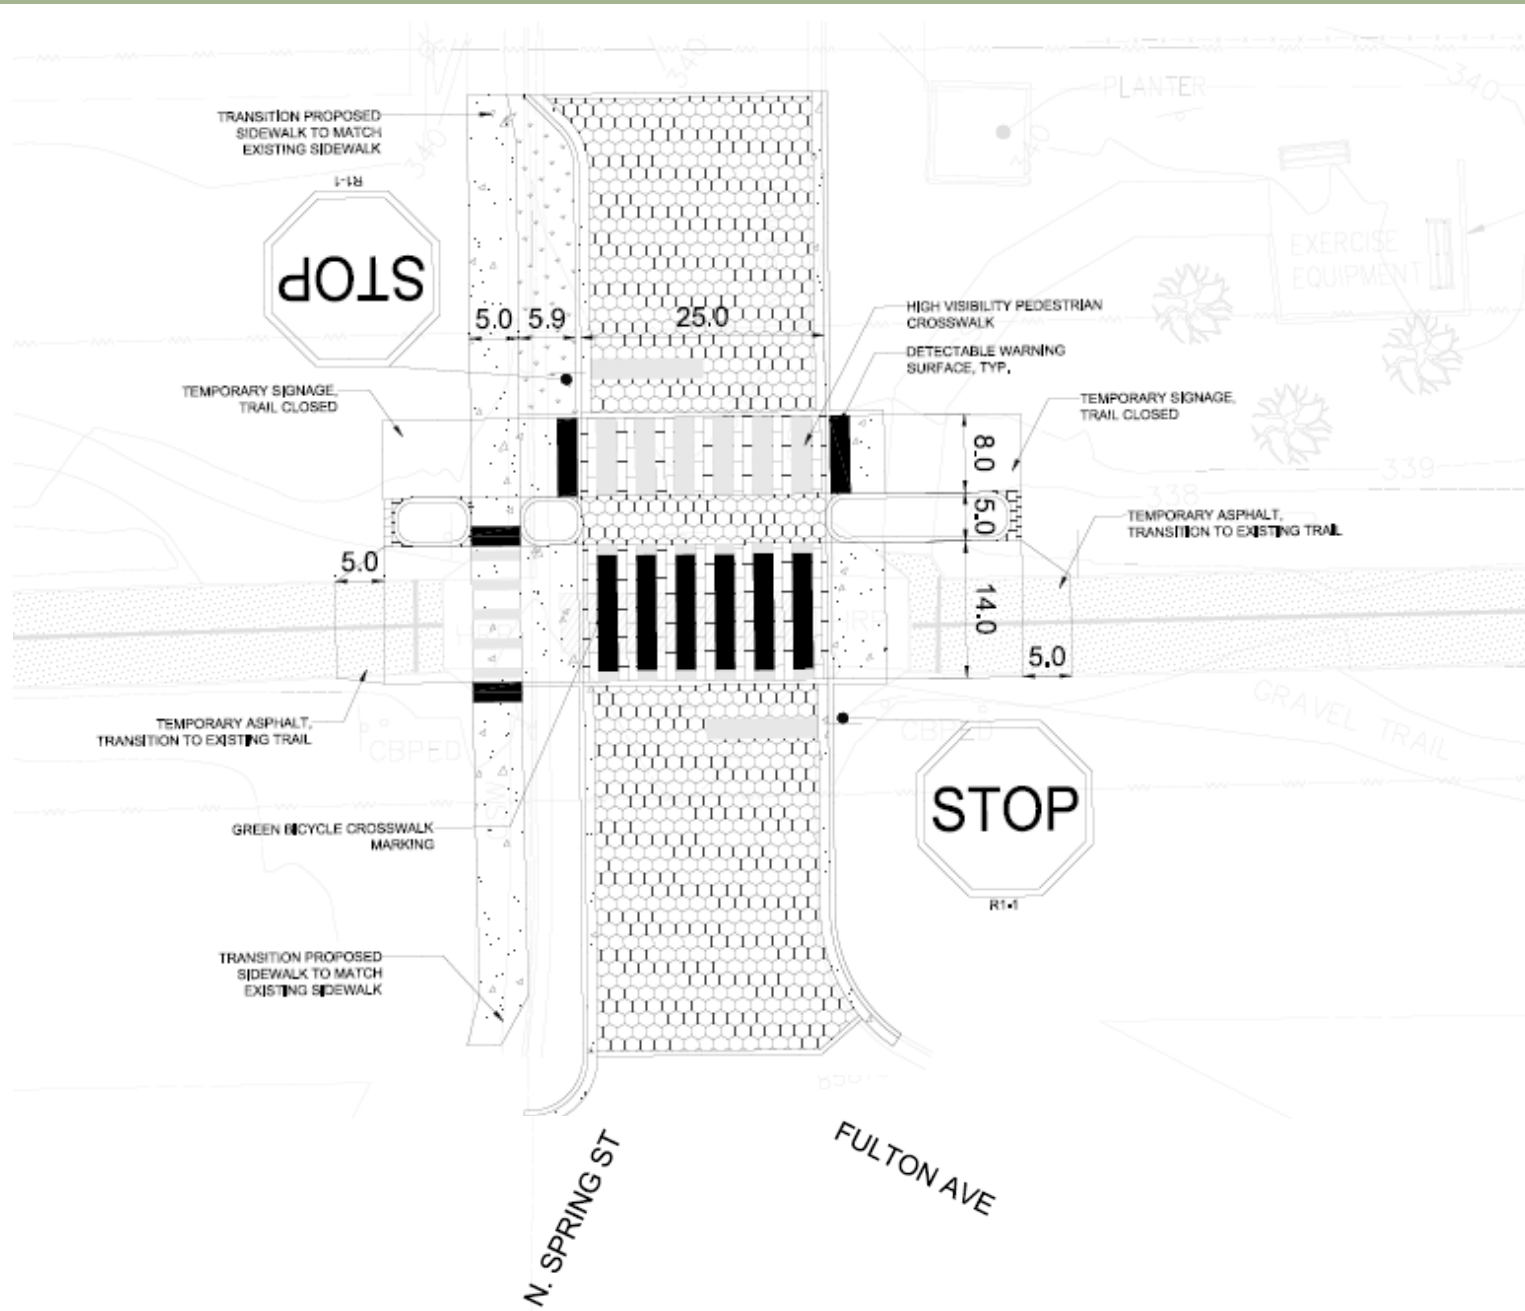


N. Spring St

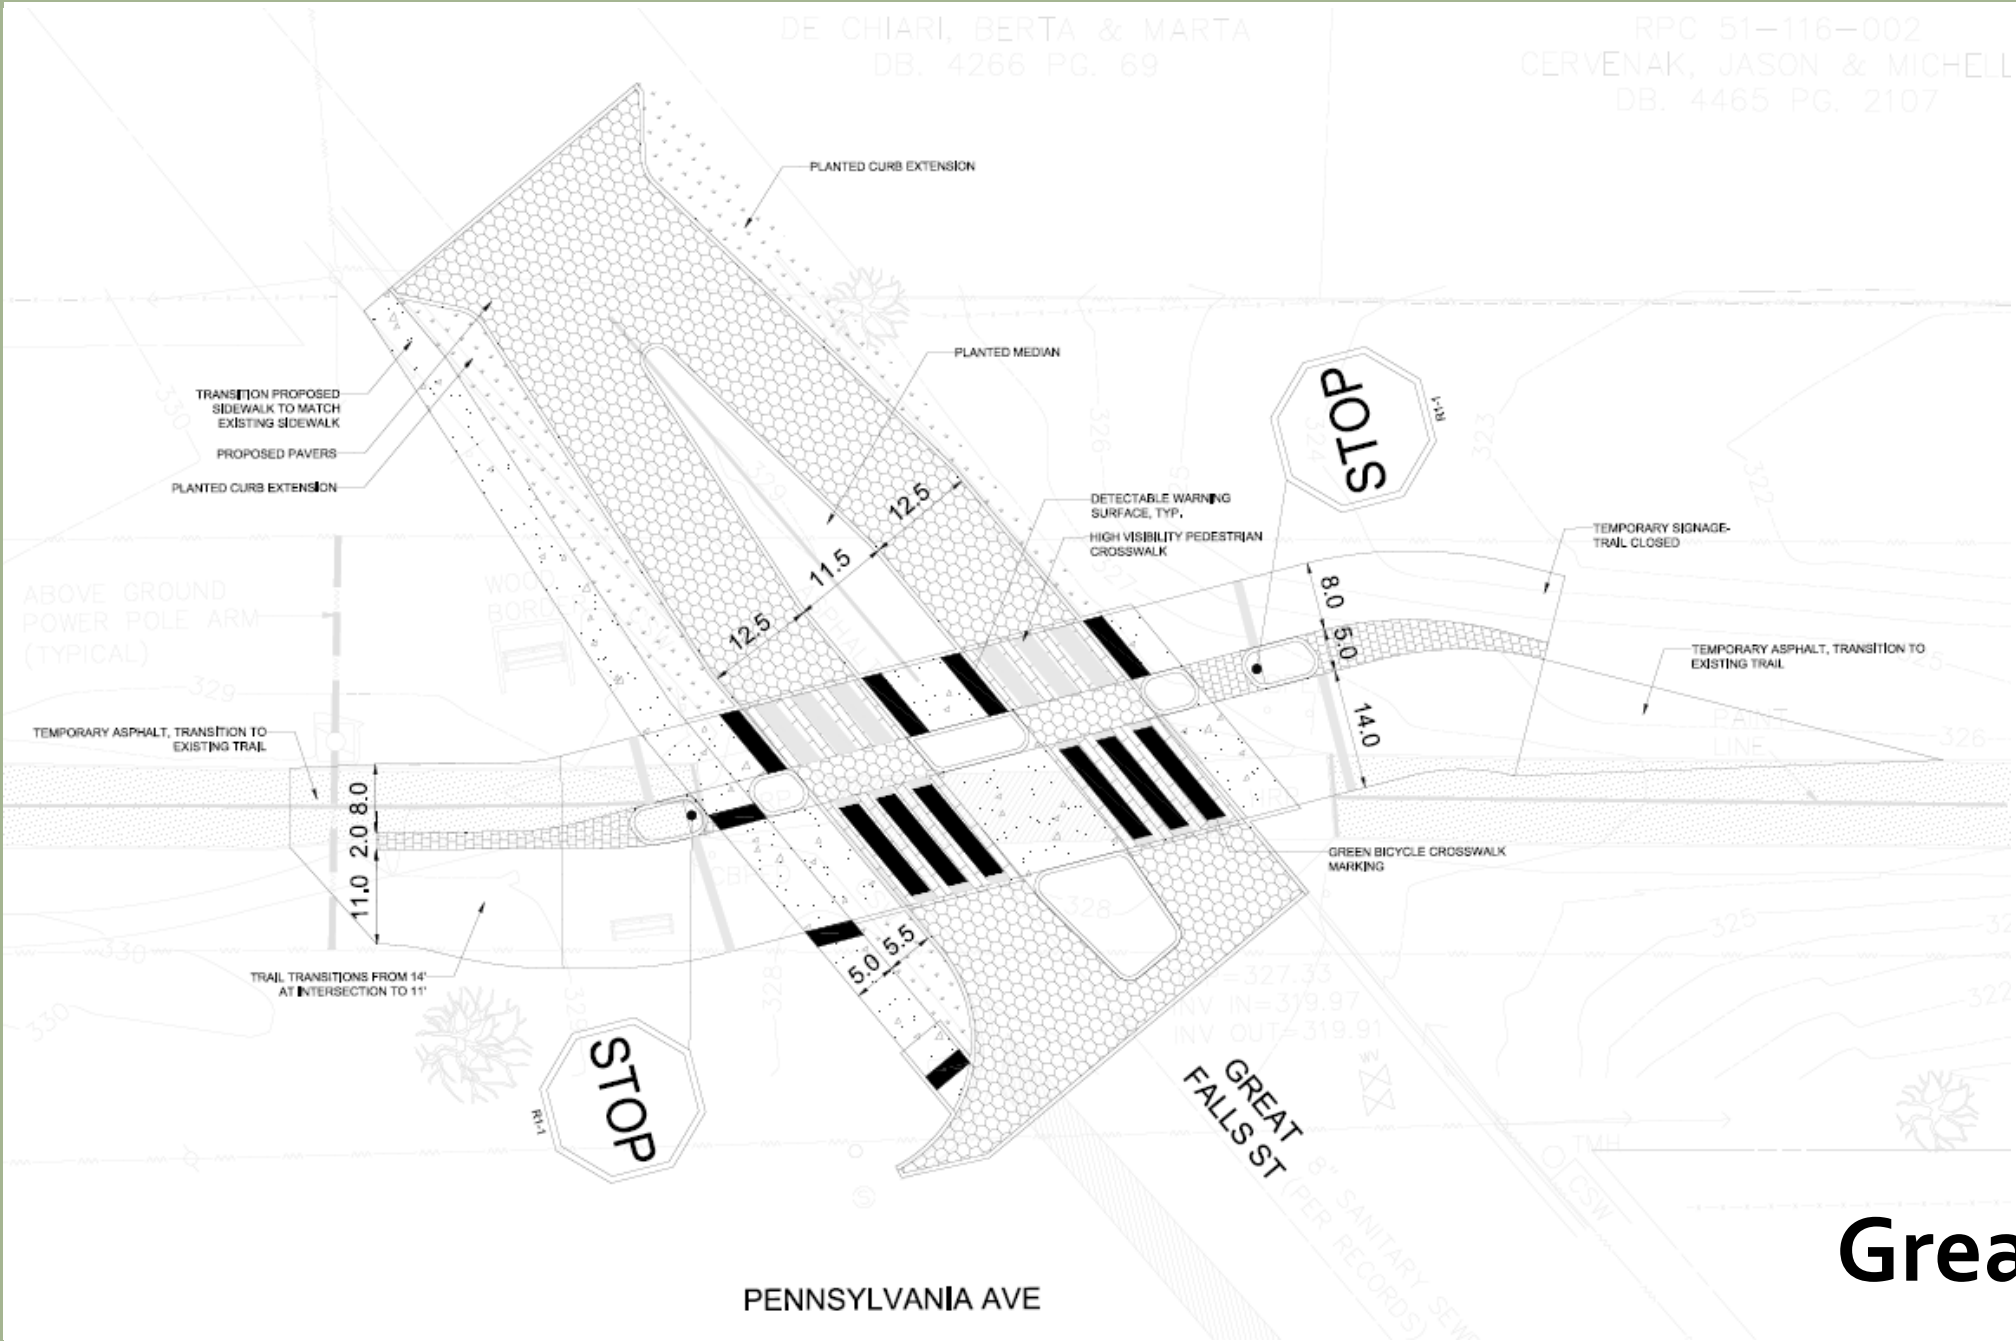

PENNSYLVANIA AVE

GREAT FALLS ST

Great Falls St

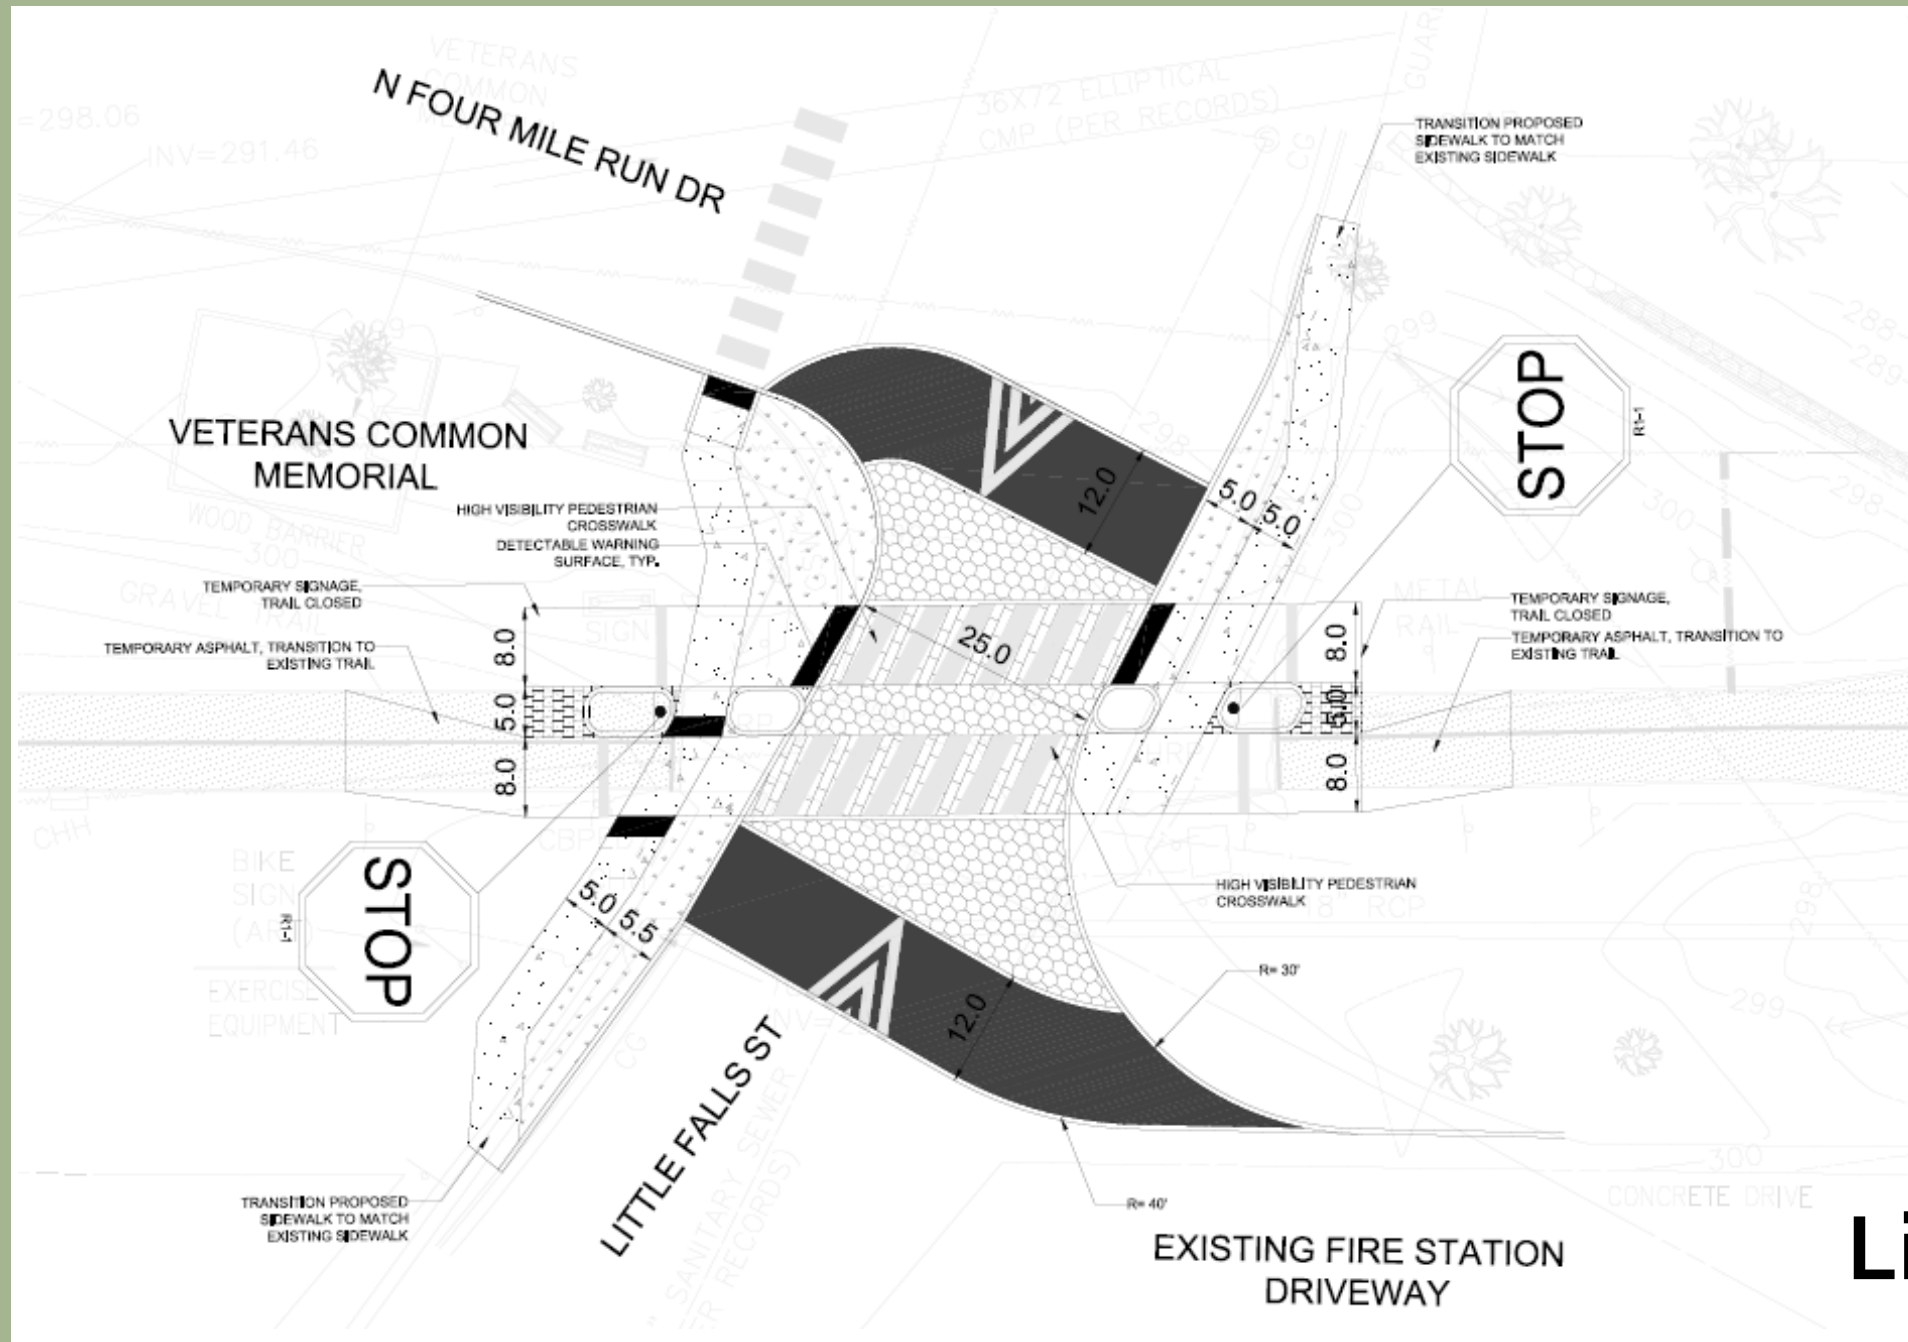

Little Falls St