



**LEGEND**

TITLE	SYMBOL
DRAINAGE DIVIDES (STORM SEWER COMPUTATIONS)	

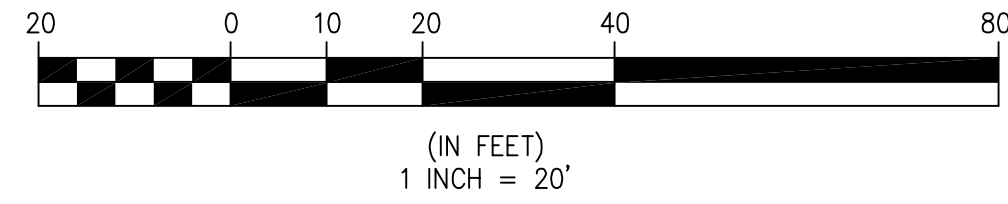


NORTH

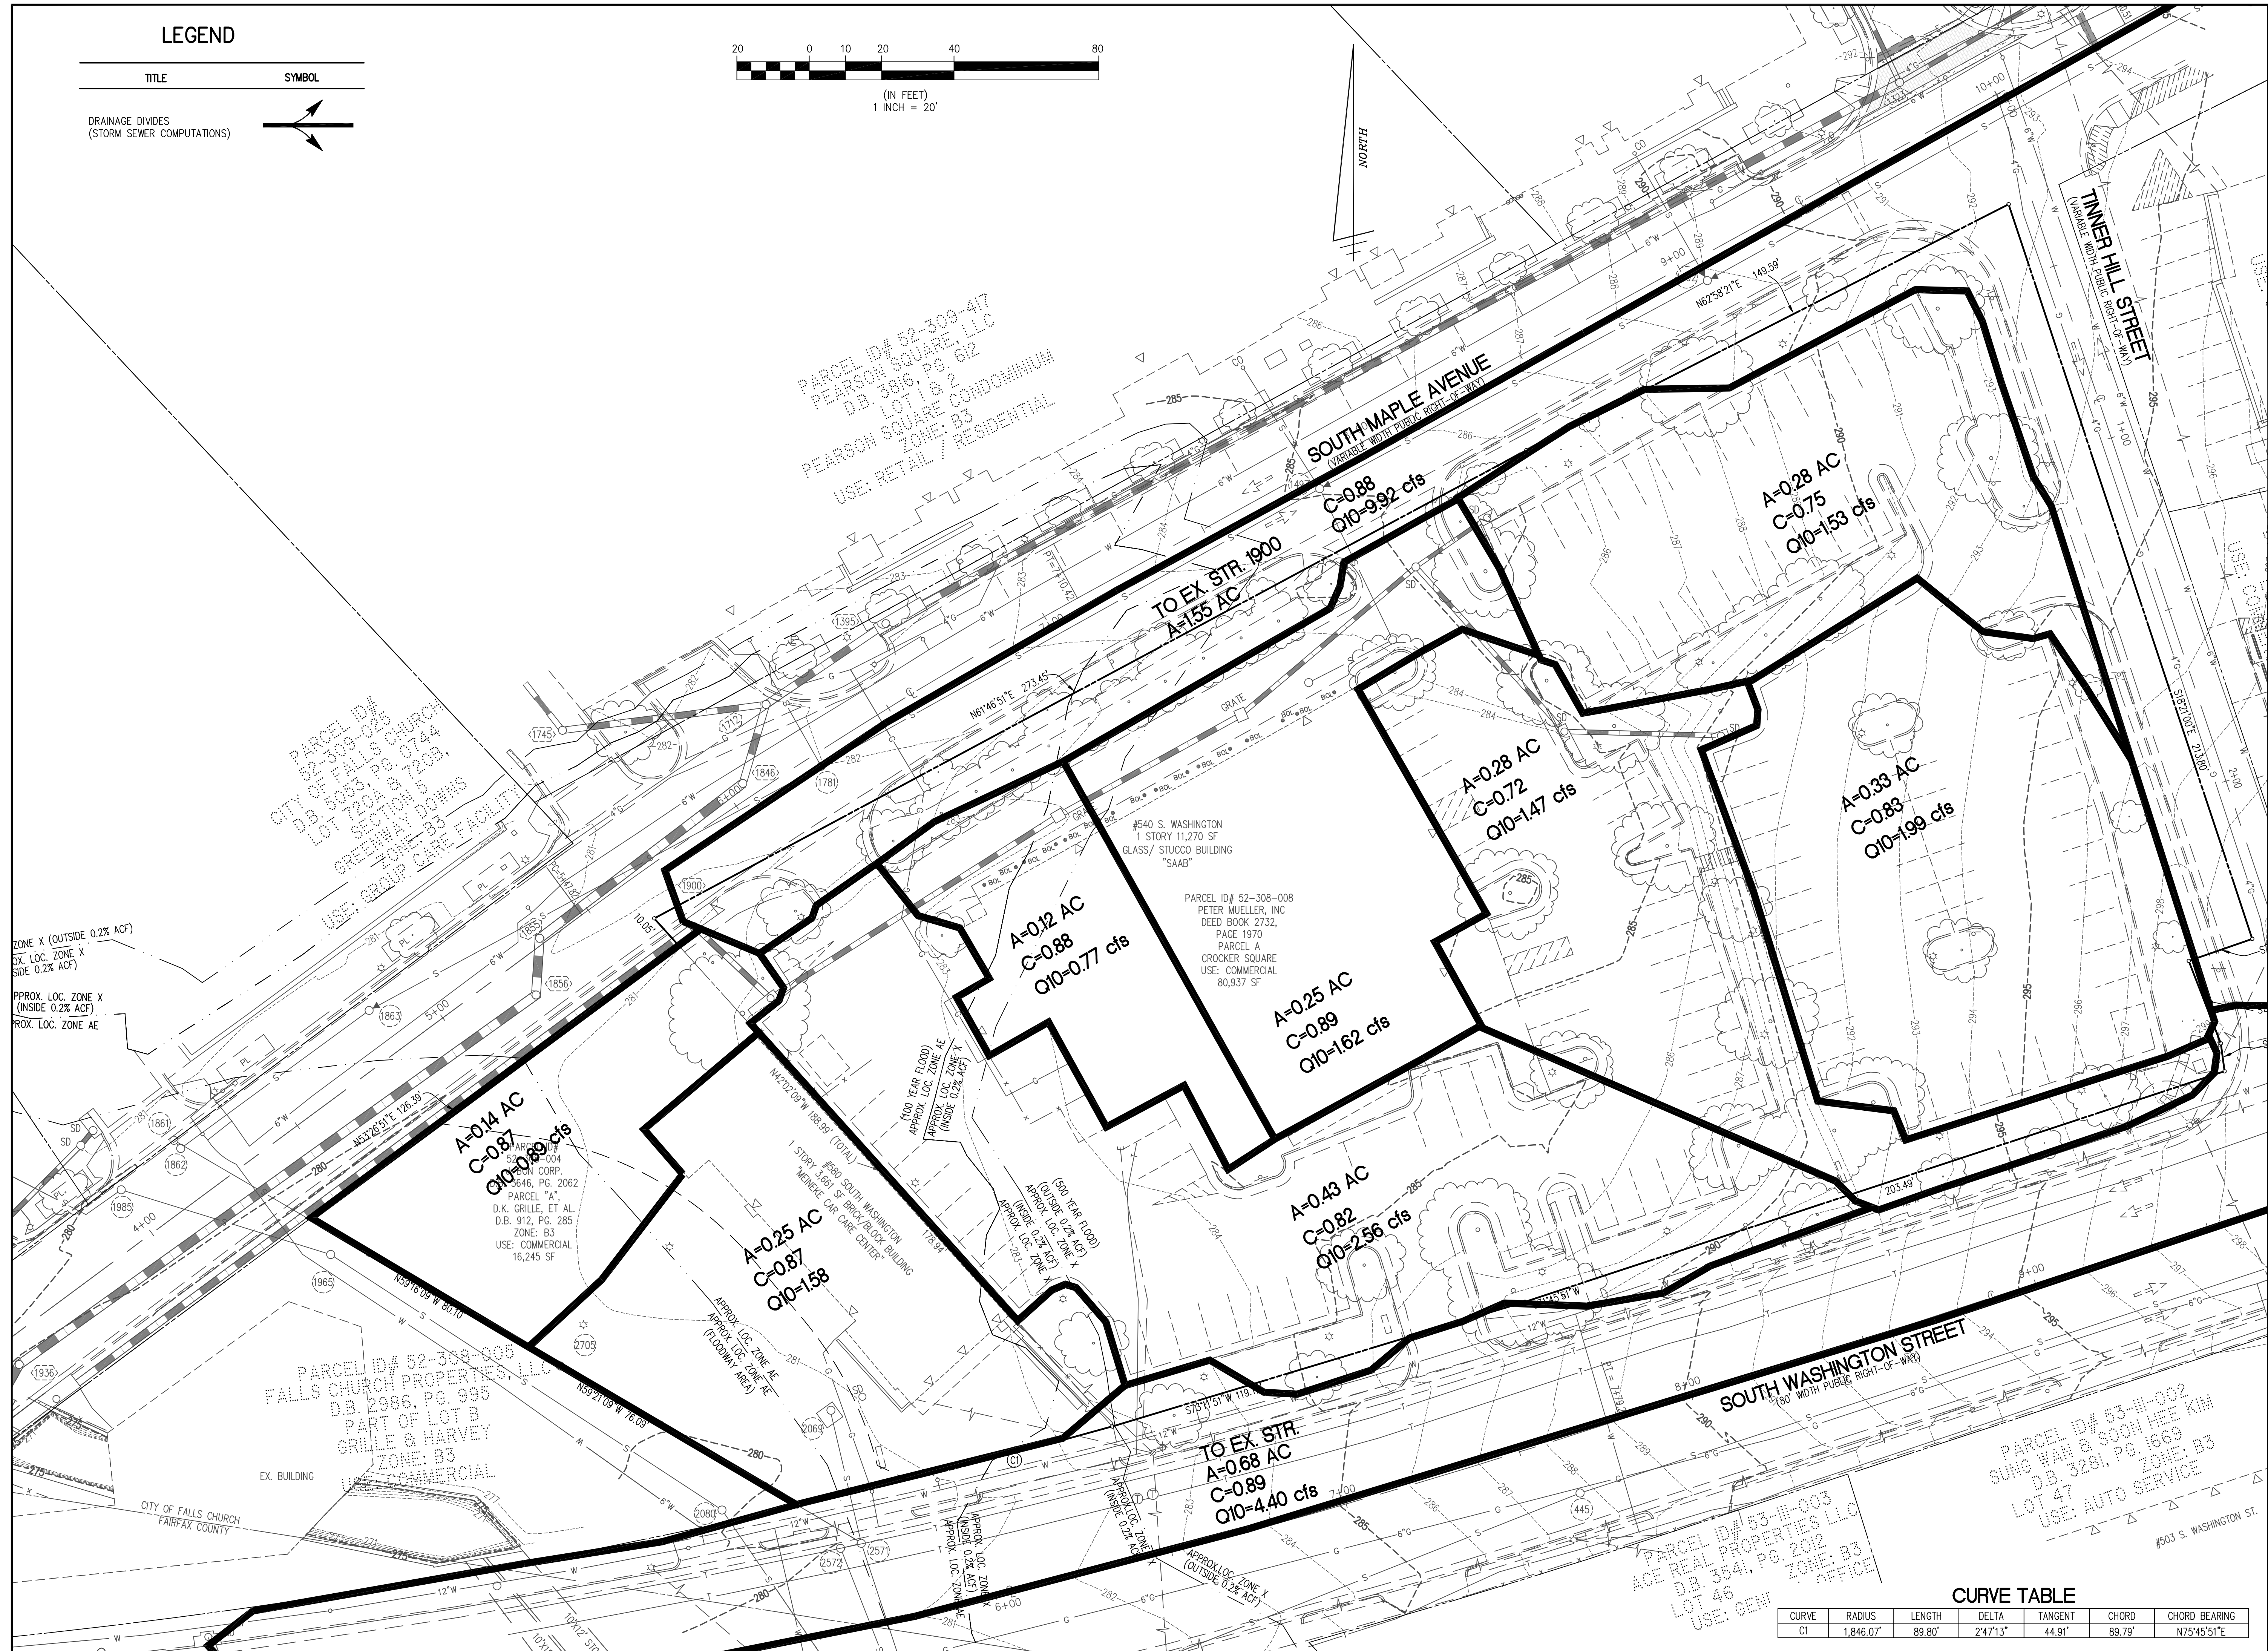

Engineers • Surveyors • Planners  
Landscape Architects • Arborists

**WALTER L. PHILLIPS**  
INCORPORATED  
ESTABLISHED 1945

207 PARK AVENUE  
FALLS CHURCH, VIRGINIA 22046  
(703) 532-6163 Fax (703) 533-1301  
www.WLPHINC.com

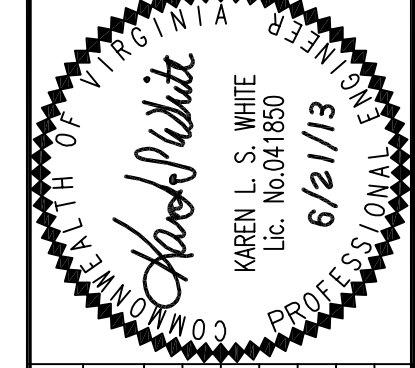

NO.	DESCRIPTION	DATE	REV.	APPROVED	DATE

**EXISTING DRAINAGE DIVIDES**

**THE RESERVE  
AT TINNER HILL**

CITY OF FALLS CHURCH, VIRGINIA

**CURVE TABLE**

CURVE	RADIUS	LENGTH	DELTA	TANGENT	CHORD	CHORD BEARING
C1	1,846.07'	89.80'	2°47'13"	44.91'	89.79'	N75°45'51"E