

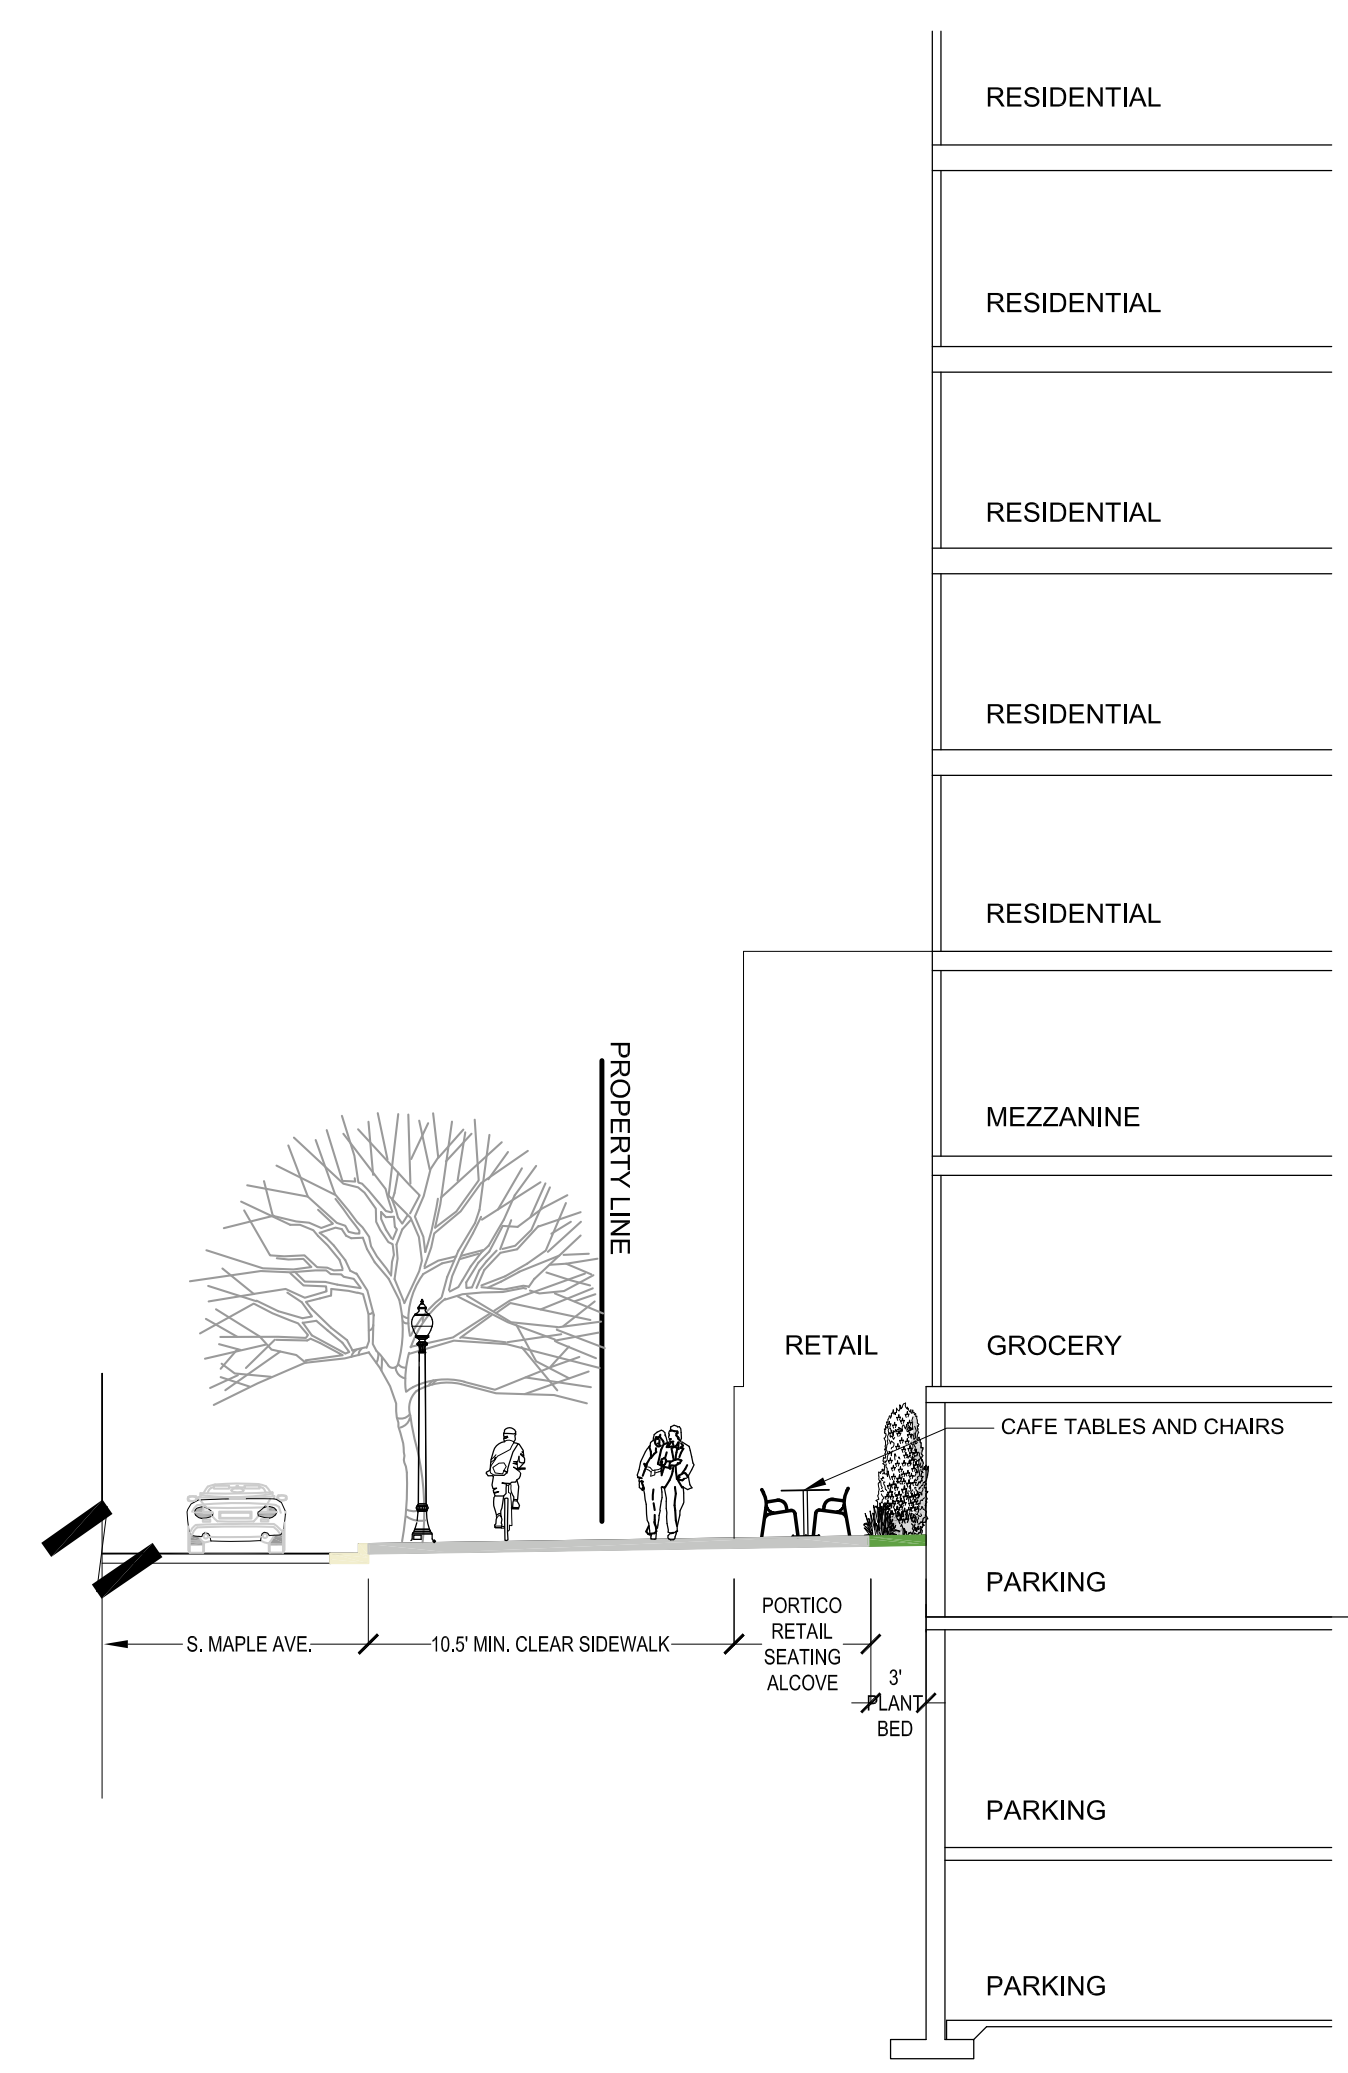



LOCATION MAP

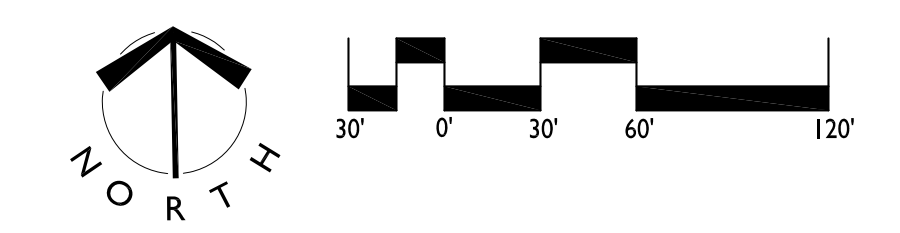


1 SECTION
L-2.4 PORTICO RETAIL ON S. MAPLE AVE.
1"=10'

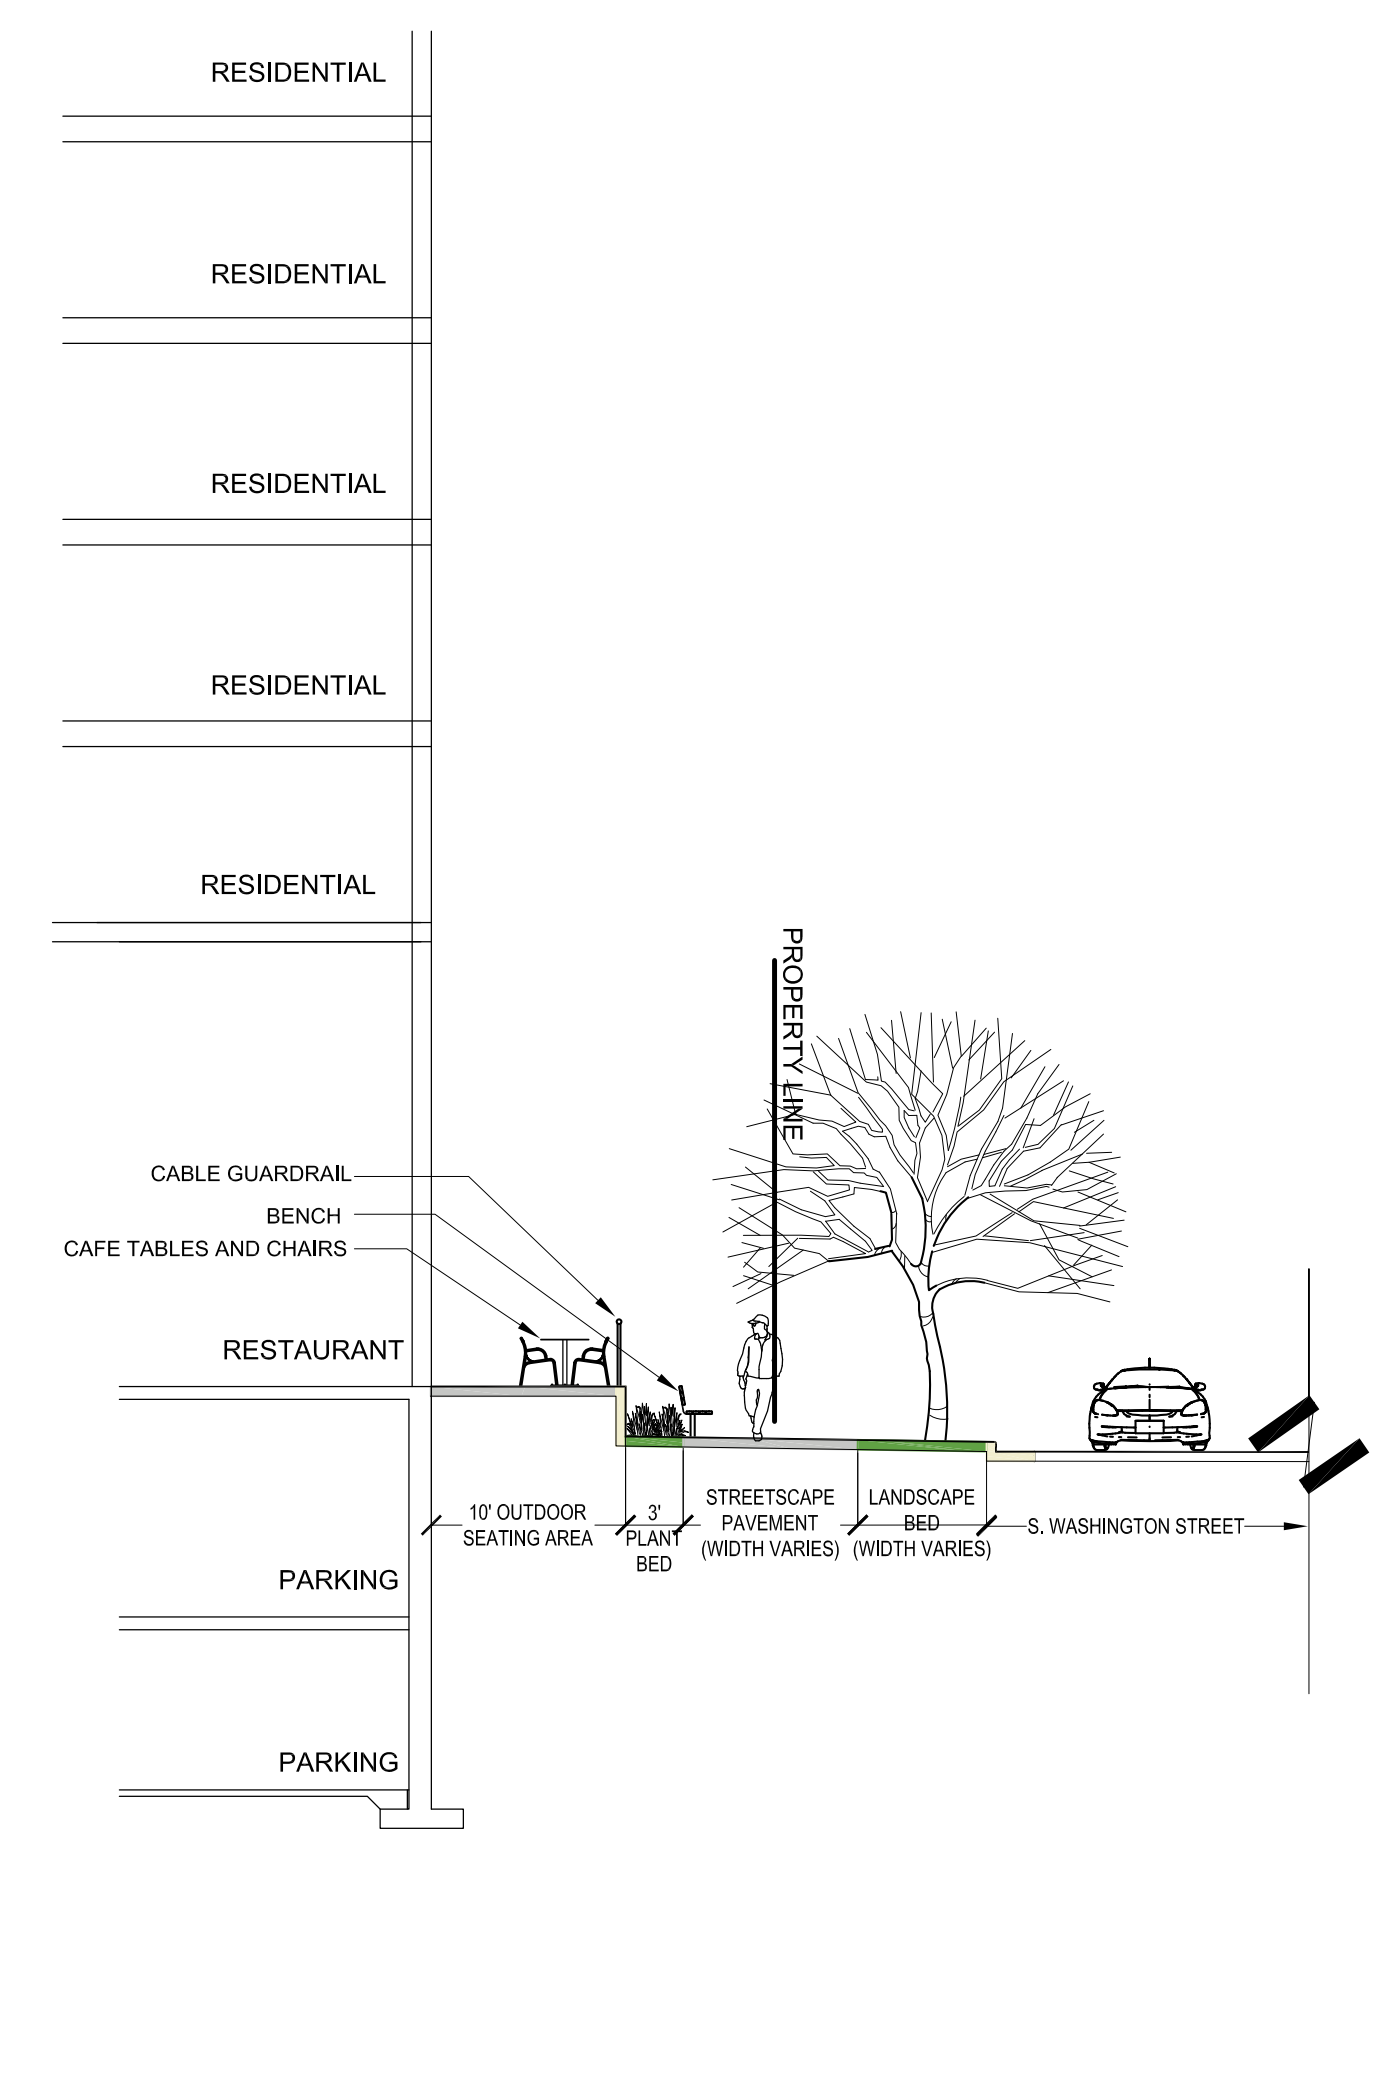

2 SECTION
L-2.4 OUTDOOR DINING ON S. WASHINGTON STREET
1"=10'

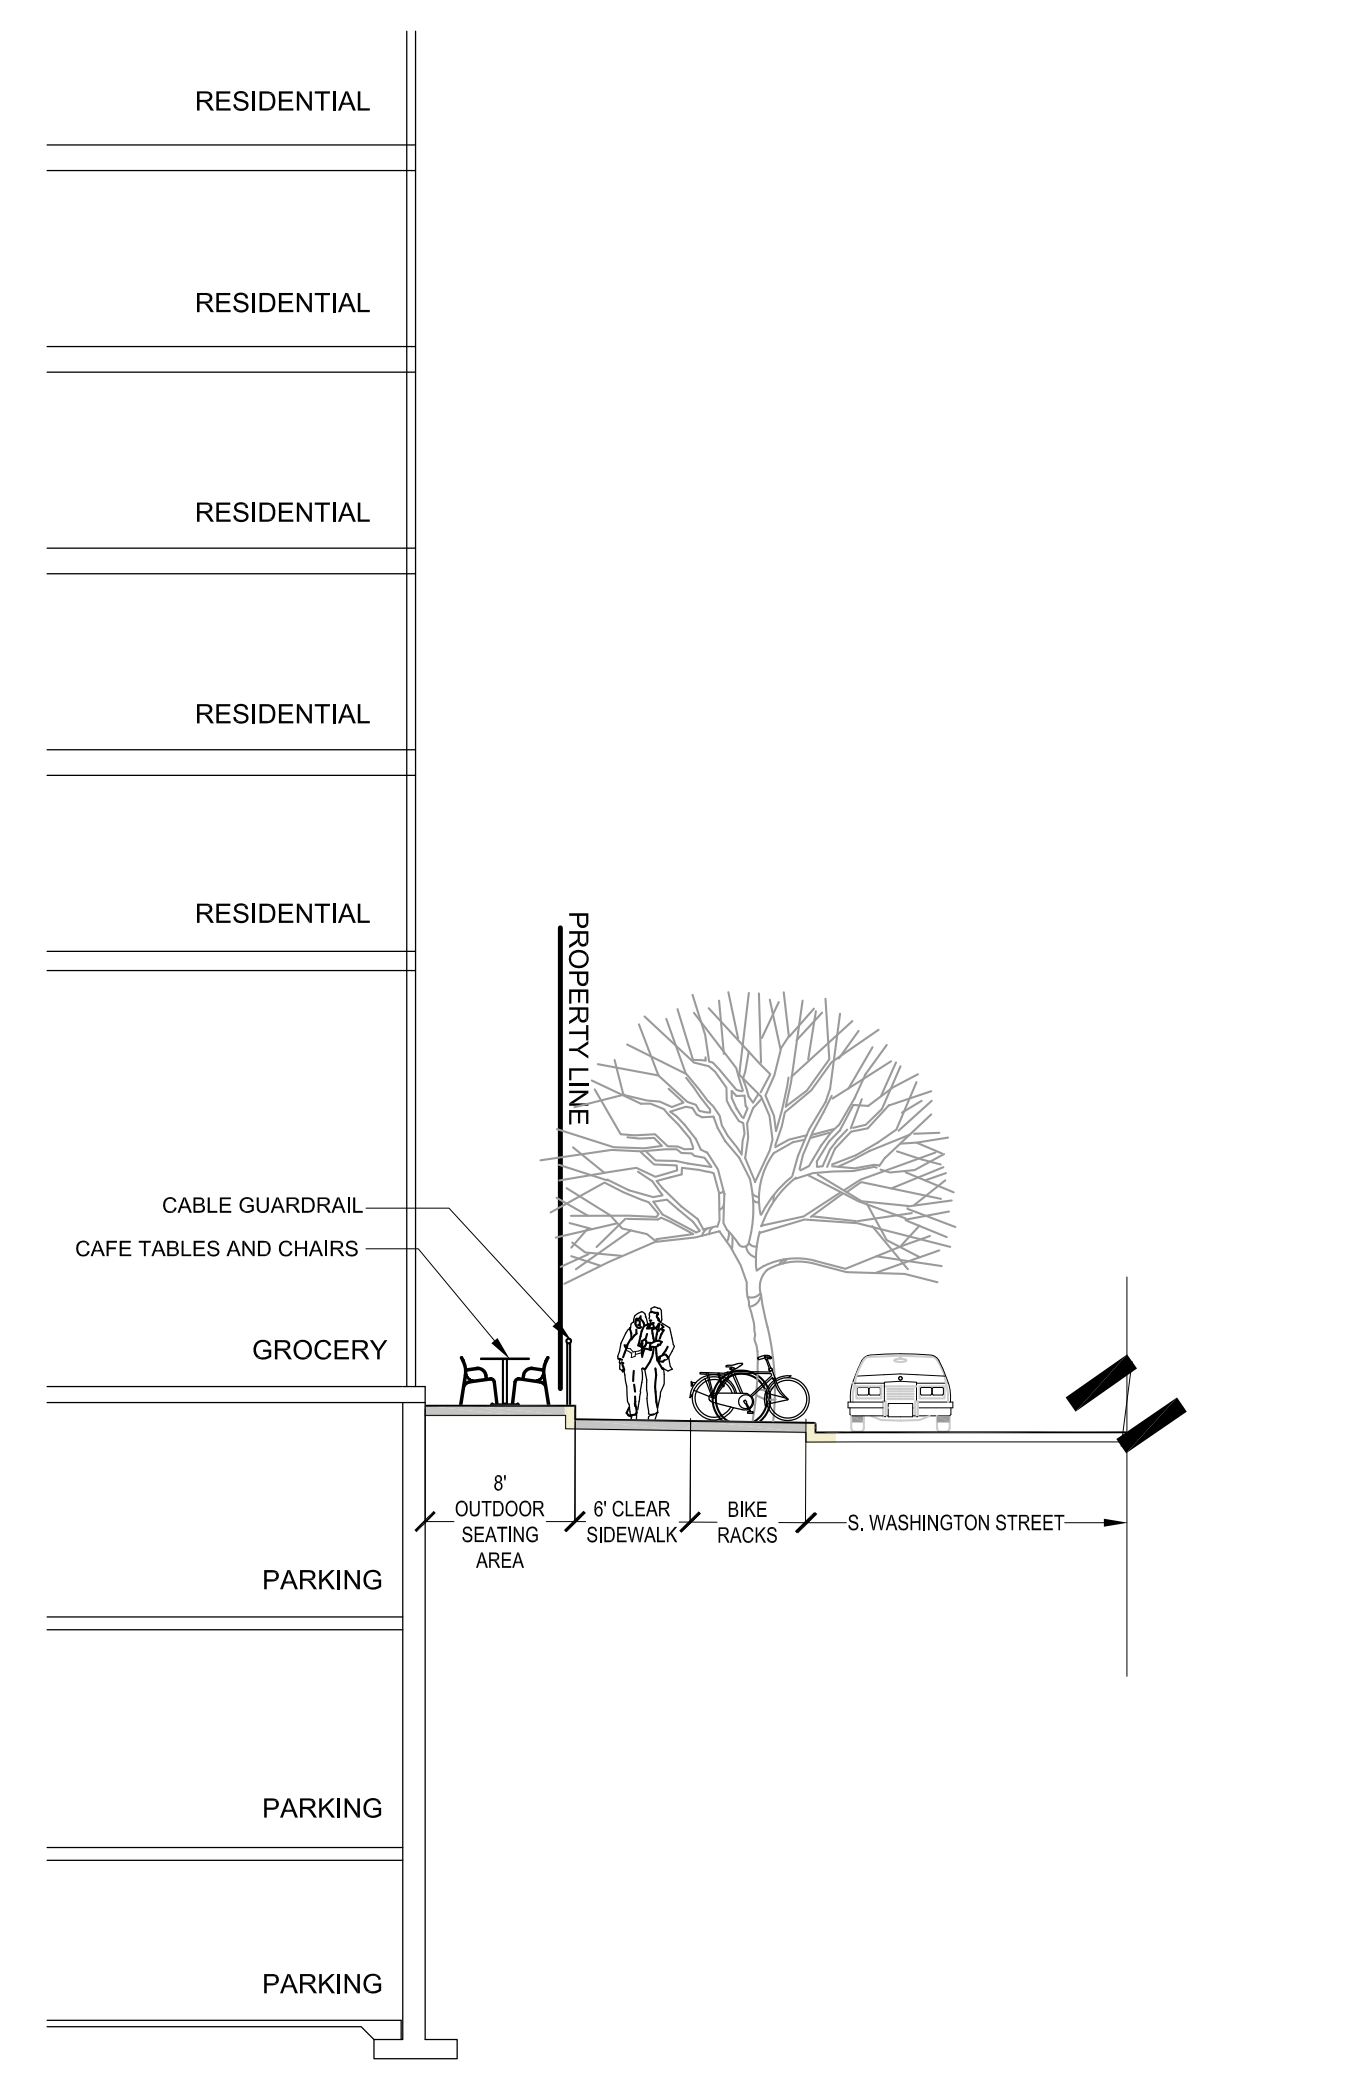

3 SECTION
L-2.4 OUTDOOR DINING AT GROCERY STORE
1"=10'

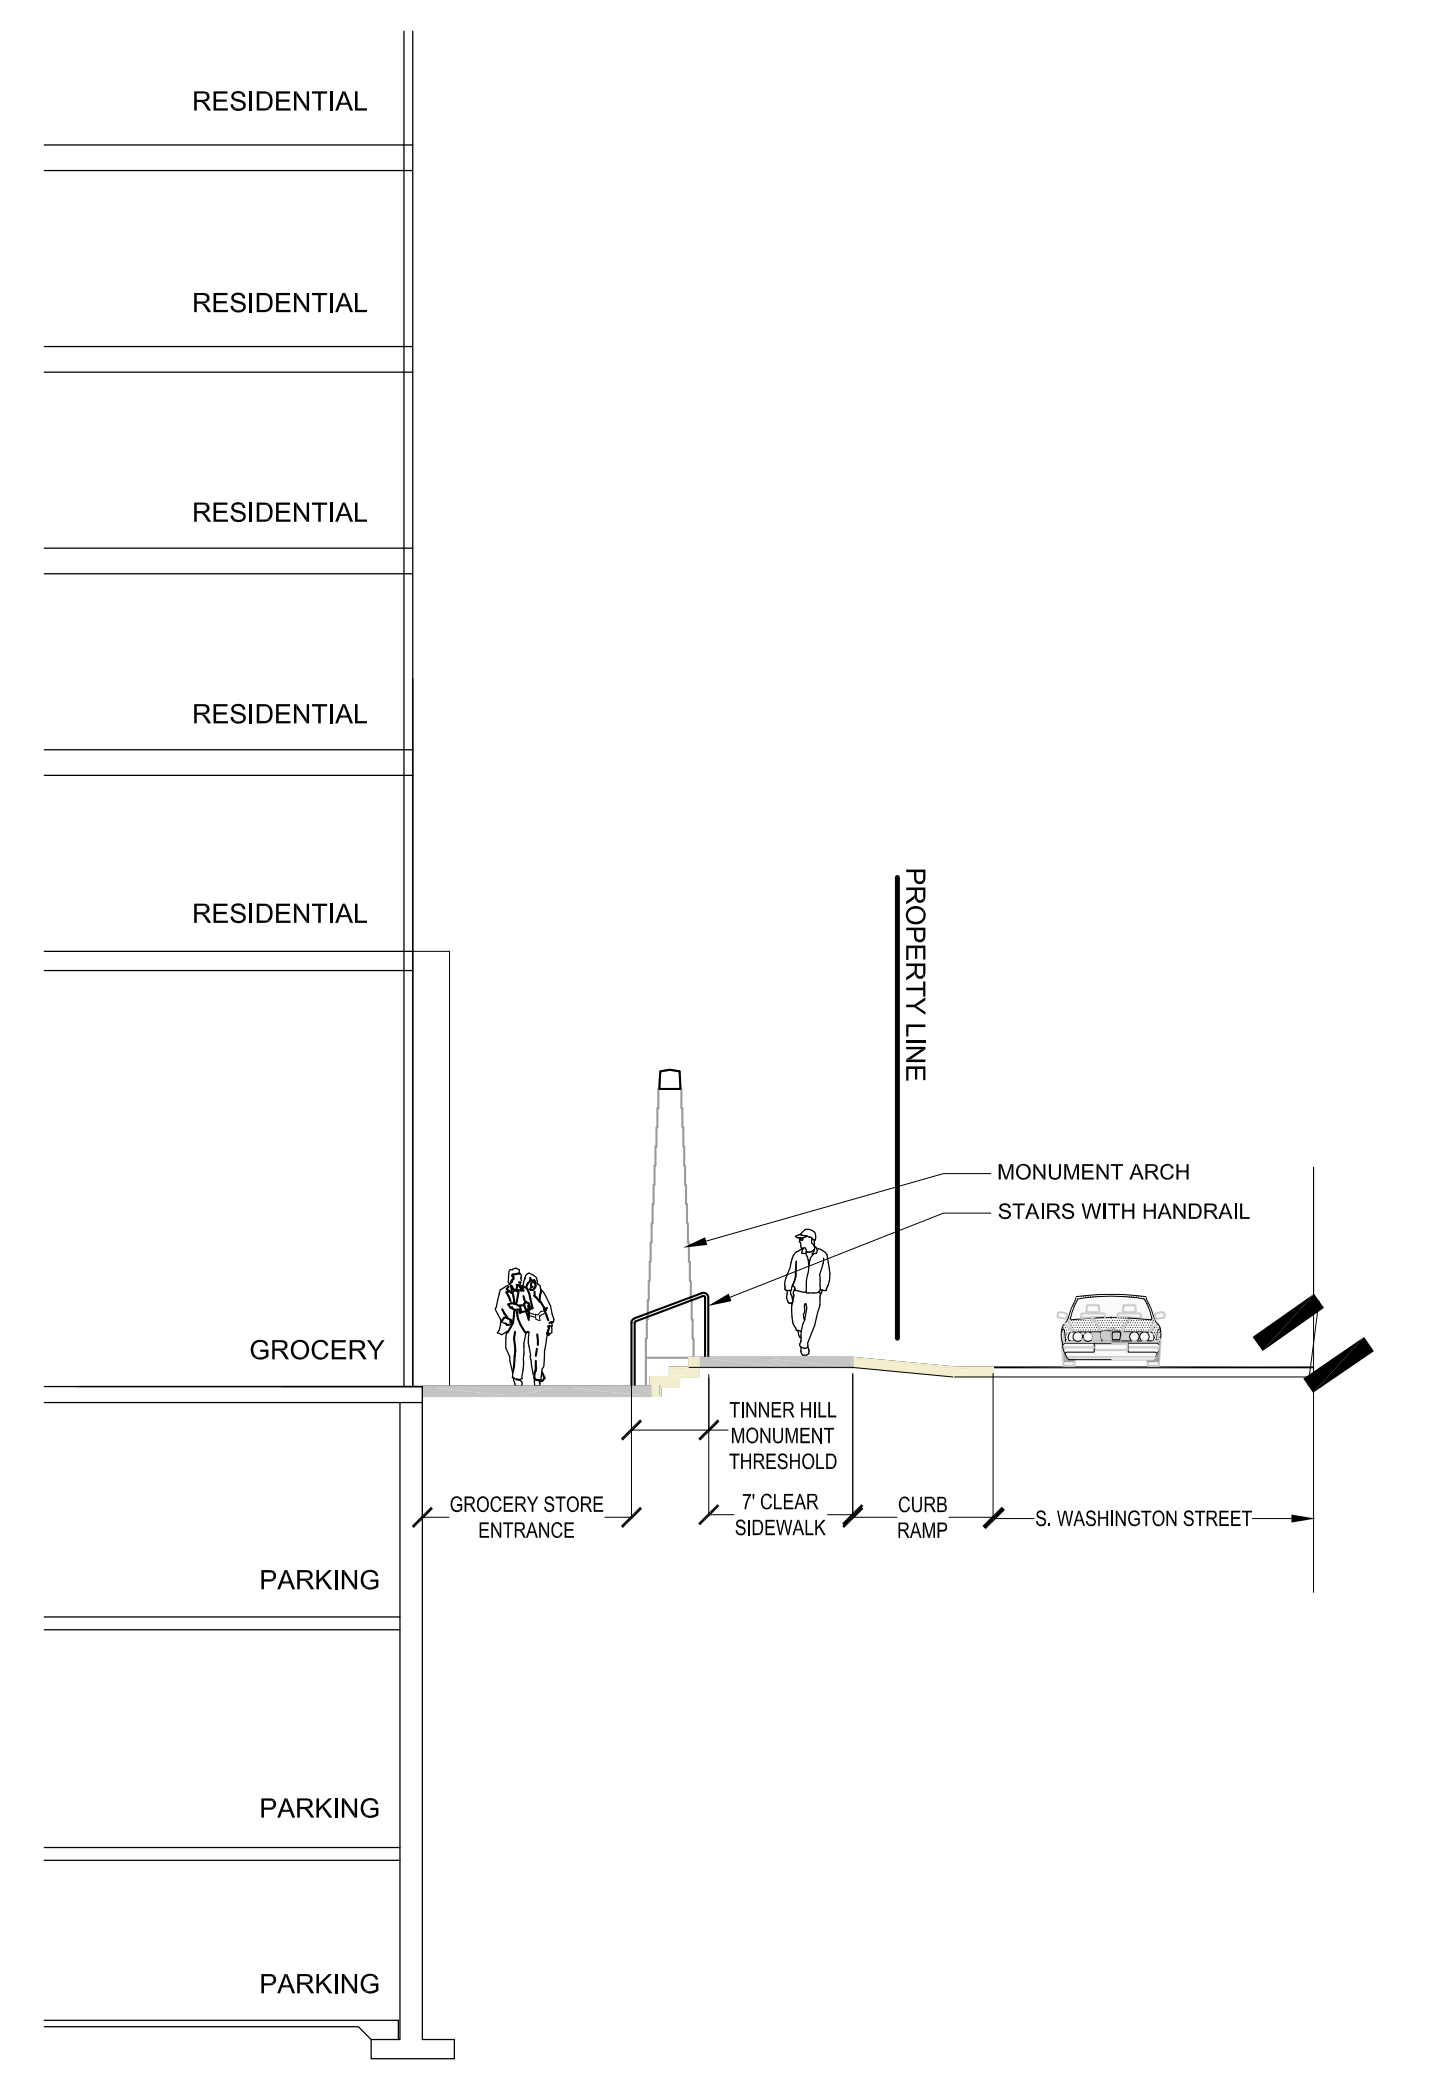

4 SECTION
L-2.4 TINNER HILL MONUMENT AT GROCERY STORE ENTRANCE
1"=10'

NOTE:
NOT FOR CONSTRUCTION.
THE INFORMATION SHOWN ON THIS SHEET IS CONCEPTUAL AND SUBJECT TO CHANGE DURING THE DESIGN PHASE; HOWEVER IT IS INDICATIVE OF THE CONCEPT AND GENERAL CHARACTER OF THE FINAL DESIGN. AMENITIES MAY VARY.