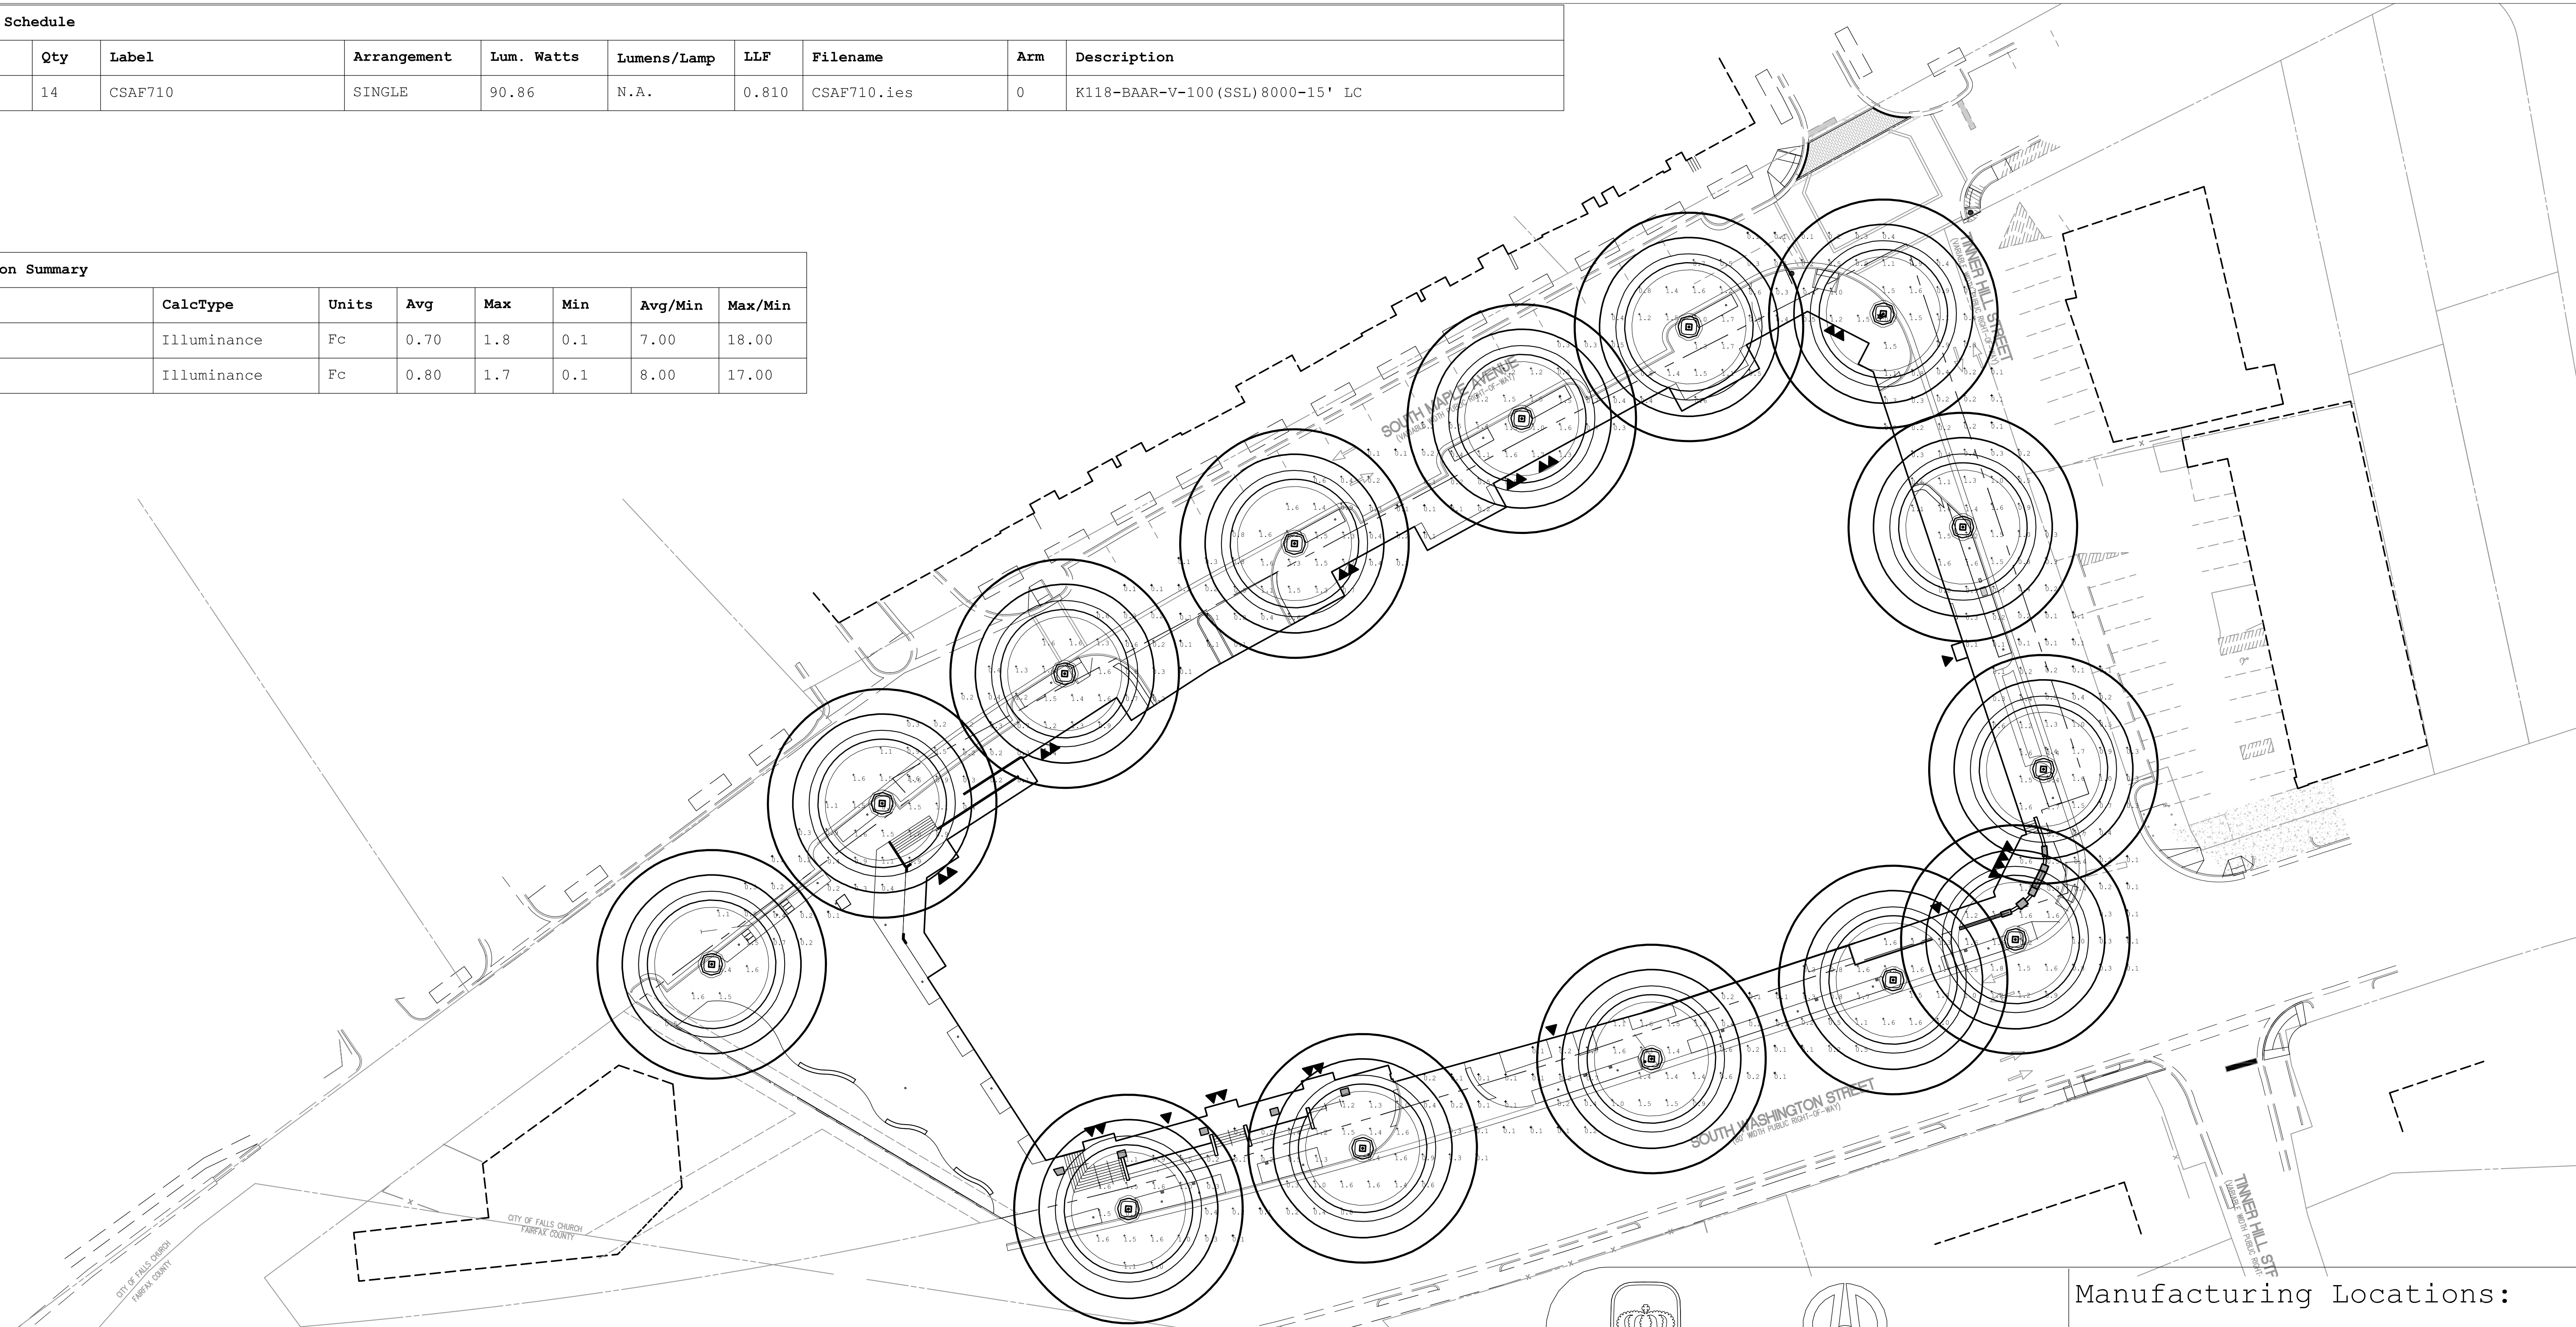

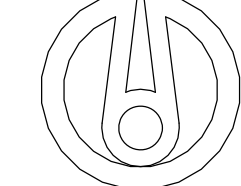


Qty	Label	Arrangement	Lum. Watts	Lumens/Lamp	LLF	Filename	Arm	Description
14	CSAF710	SINGLE	90.86	N.A.	0.810	CSAF710.ies	0	K118-BAAR-V-100 (SSL) 8000-15' LC

CalcType	Units	Avg	Max	Min	Avg/Min	Max/Min
ILLUMINANCE	Fc	0.70	1.8	0.1	7.00	18.00
ILLUMINANCE	Fc	0.80	1.7	0.1	8.00	17.00



  King Luminaire StressCrete Est. 1953 THE STRESSCRETE GROUP		Manufacturing Locations: Burlington, Ontario: 1-800-268-7809 Northport, Alabama: 1-800-435-6563 Atchison, Kansas: 1-800-837-1024 Jefferson, Ohio: 1-800-268-7809
PROJECT/FILE NAME: FALLS CHURCH SOUTH MAPLE AVE-REV B.AGI		
DATE: 05/14/13	CALC. BY: GINO ROSATI	AGI FILE NAME:
REV: B	REVISION DATE/DESCRIPTION: 06/19/13 - LAYOUT CHANGED, 1 FIXT. REMOVED	